
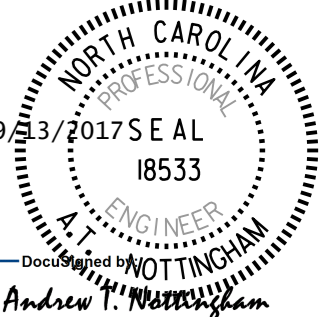


5/14/99

PROJECT REFERENCE NO. R-5752	SHEET NO. 7
R/W SHEET NO.	
DOCUMENT NOT CONSIDERED FINAL UNLESS ALL SIGNATURES COMPLETED	
ROADWAY DESIGN ENGINEER 	HYDRAULICS ENGINEER 
CDM Smith CDM Smith Inc. 5400 Glenwood Avenue Suite 400 Raleigh, NC 27612-3228 NC CDA No. P-7255	M Engineering, PLLC 5115 Sycamore Drive Suite 100 Raleigh, NC 27608 NC CDA No.

NAD 83/NA 2011

CLAYBOURN WALTERS
LOGGING COMPANY, INC
DB 594 PG 745

85 (-L-)


90 (-L-)

WOODS

BM#2
-L- STA 85+08.46
93.40' LEFT
ELEV. 103.00'

N 88°20'51" E
220.93'

MATCH LINE -L- POT STA. 80 + 50.00 SEE SHEET 6

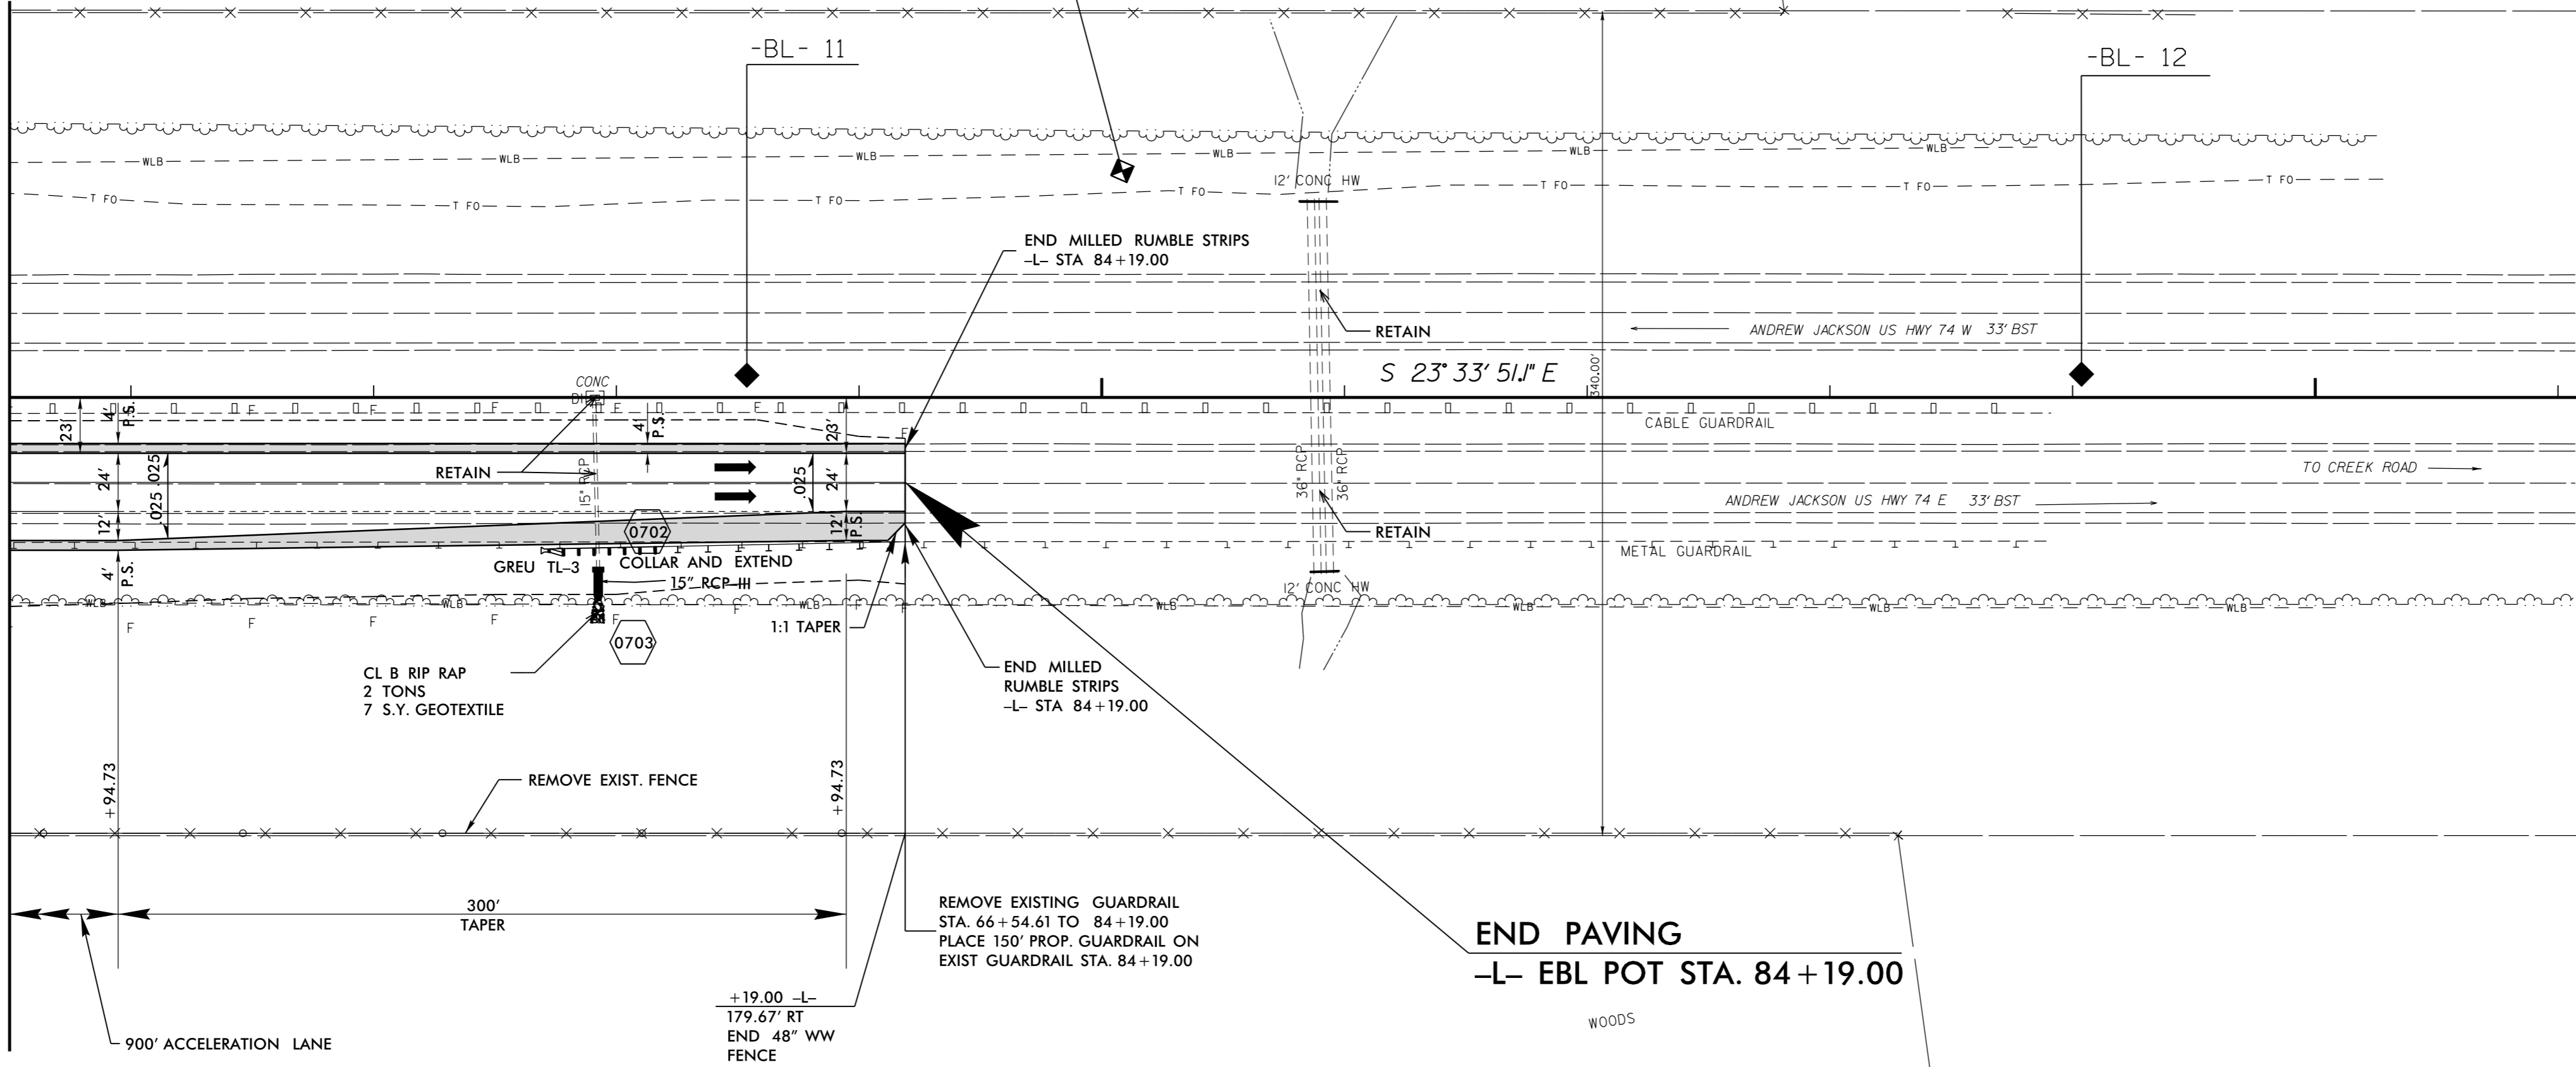

REMOVE EXISTING GUARDRAIL
STA. 66 + 54.61 TO 84 + 19.00
PLACE 150' PROP. GUARDRAIL ON
EXIST GUARDRAIL STA. 84 + 19.00

END PAVING
-L- EBL POT STA. 84 + 19.00

N. A. MARTIN
DB 1924 PG 612

N 88°16'50" E
816.23'

Invalid expression
USE: BREF: 02_Rdy_psh_07.dgn