
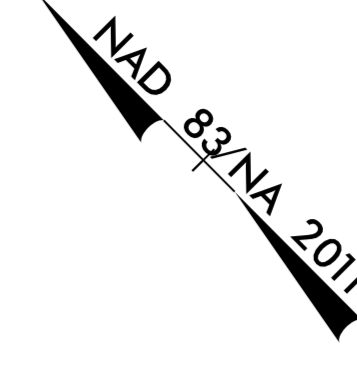



8/17/19

REVISIONS

invygid: exp: rpsjston  
11:55:58 AM 8/17/19  
rel: psh\_08.dgn

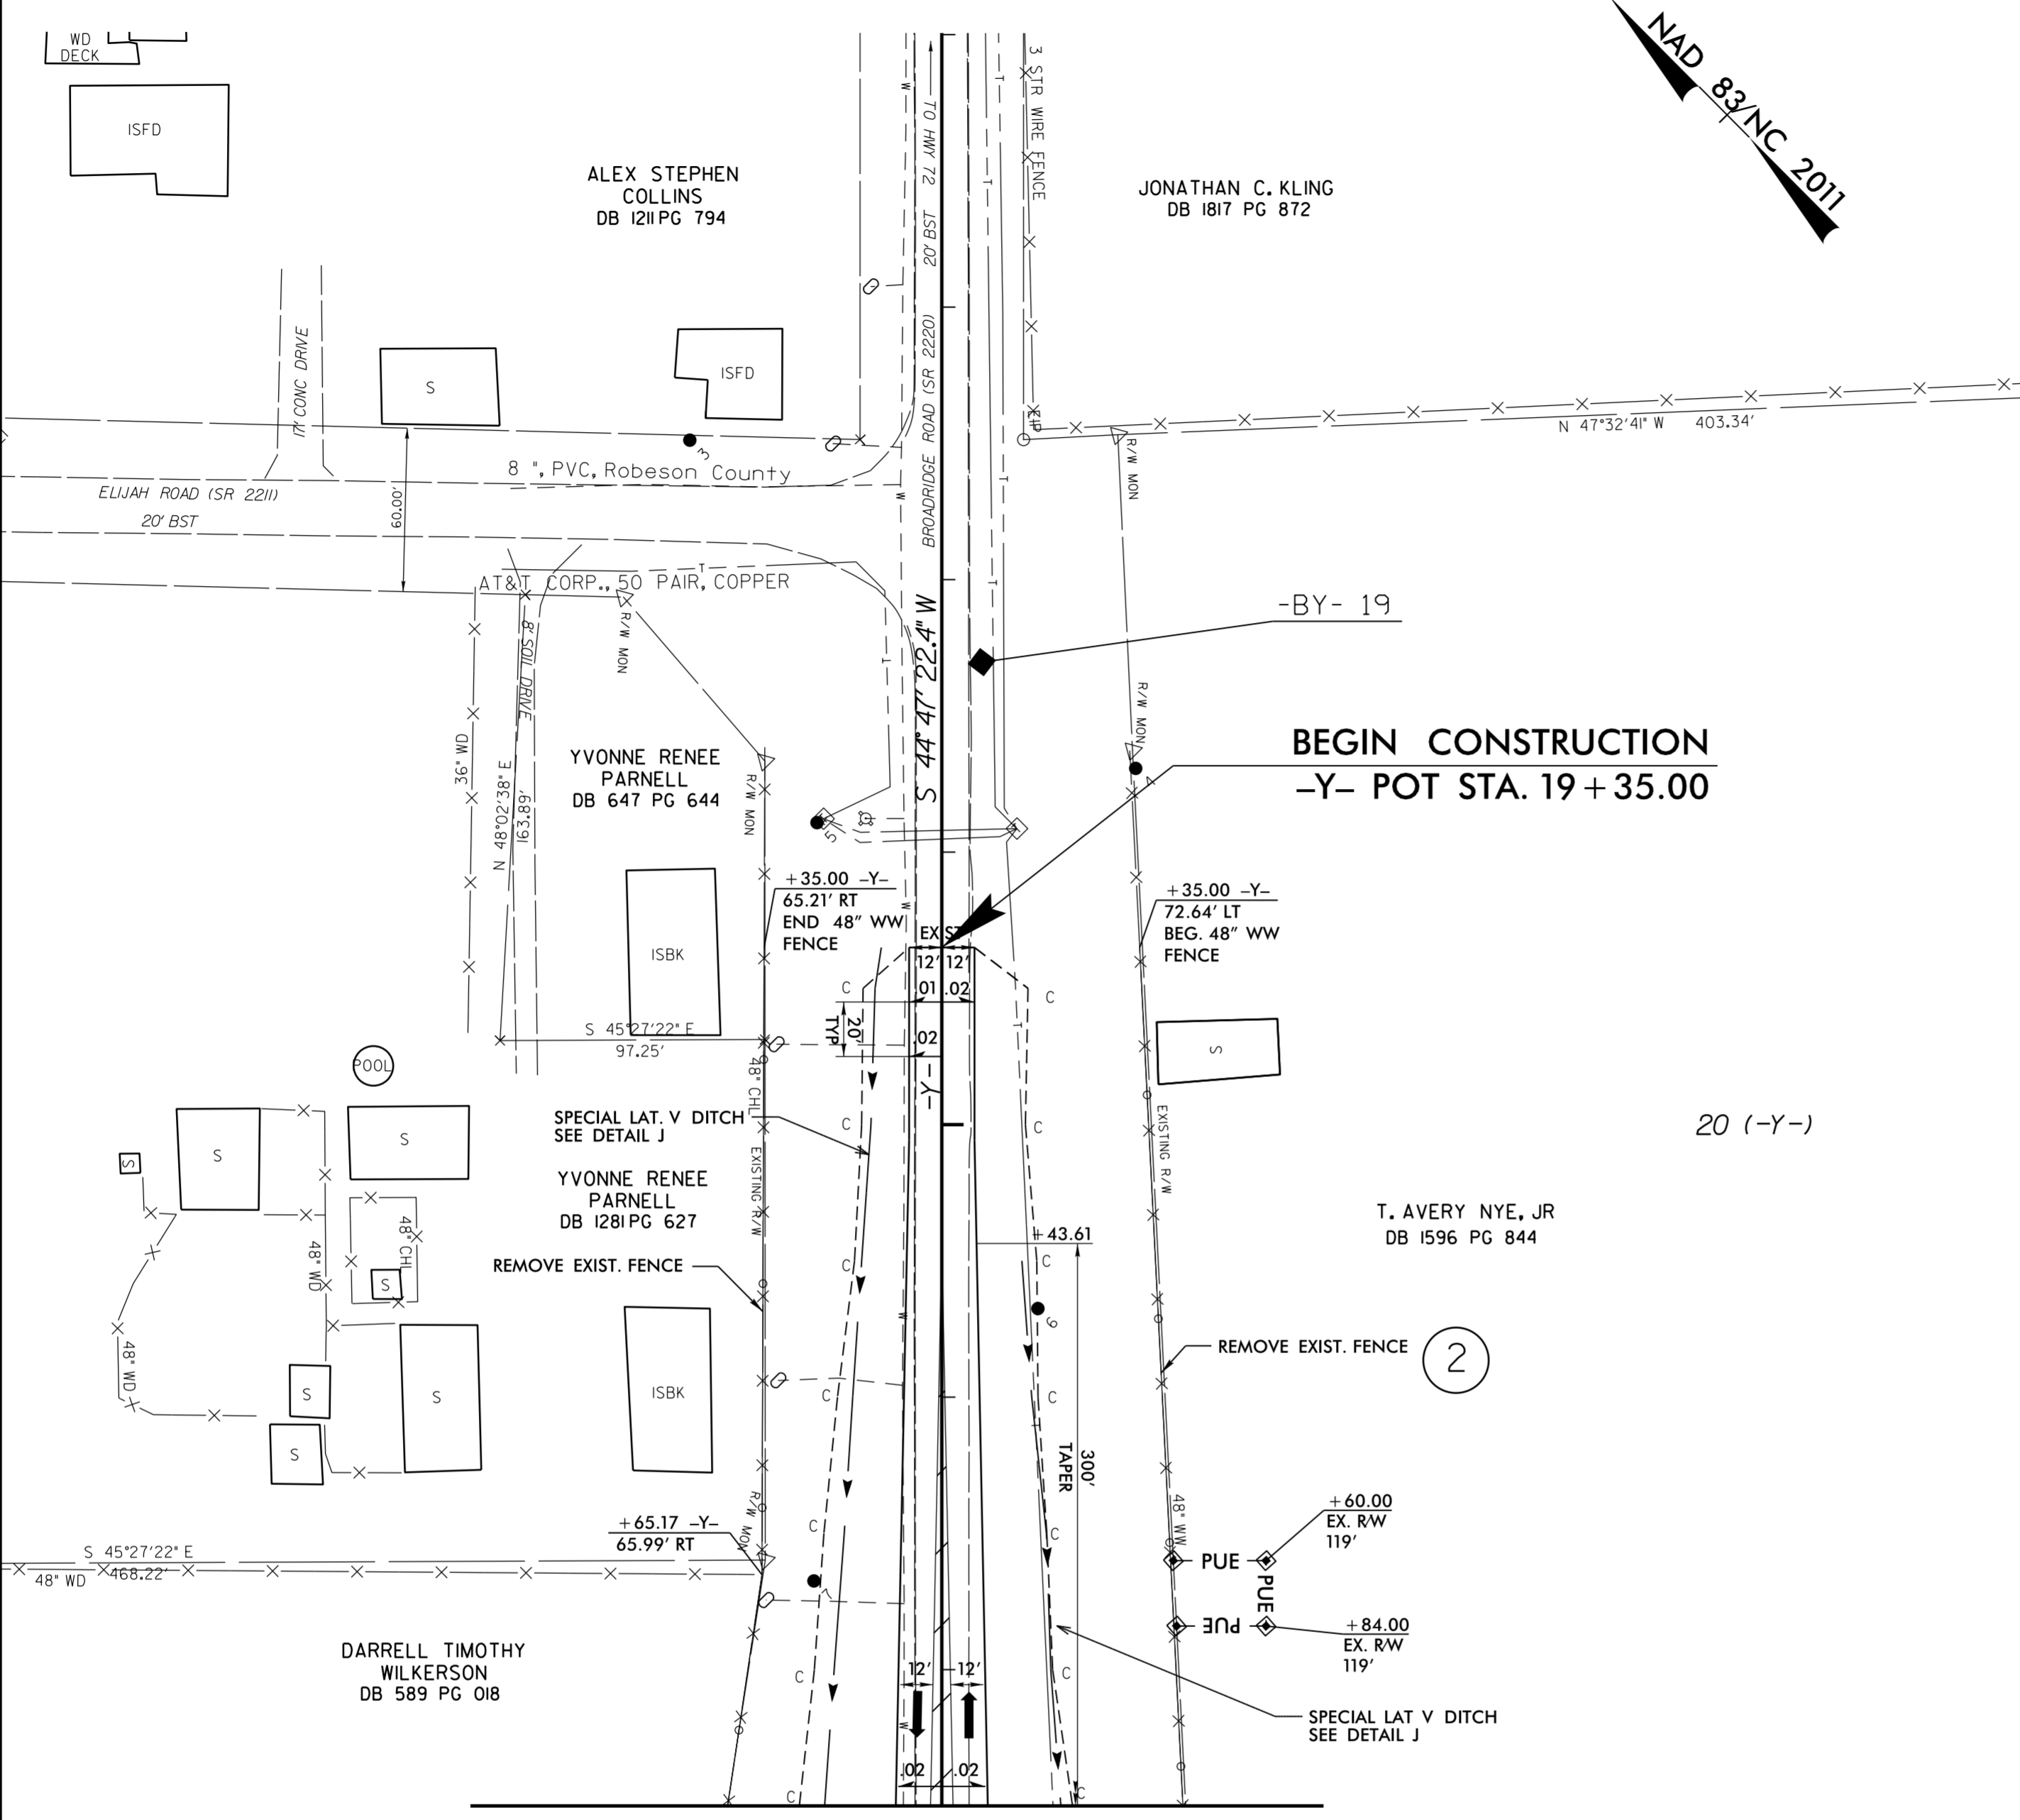

PROJECT REFERENCE NO. <i>R-5752</i>	SHEET NO. <i>8</i>
RW SHEET NO.	
<b>DOCUMENT NOT CONSIDERED FINAL UNLESS ALL SIGNATURES COMPLETED</b>	
ROADWAY DESIGN ENGINEER	HYDRAULICS ENGINEER

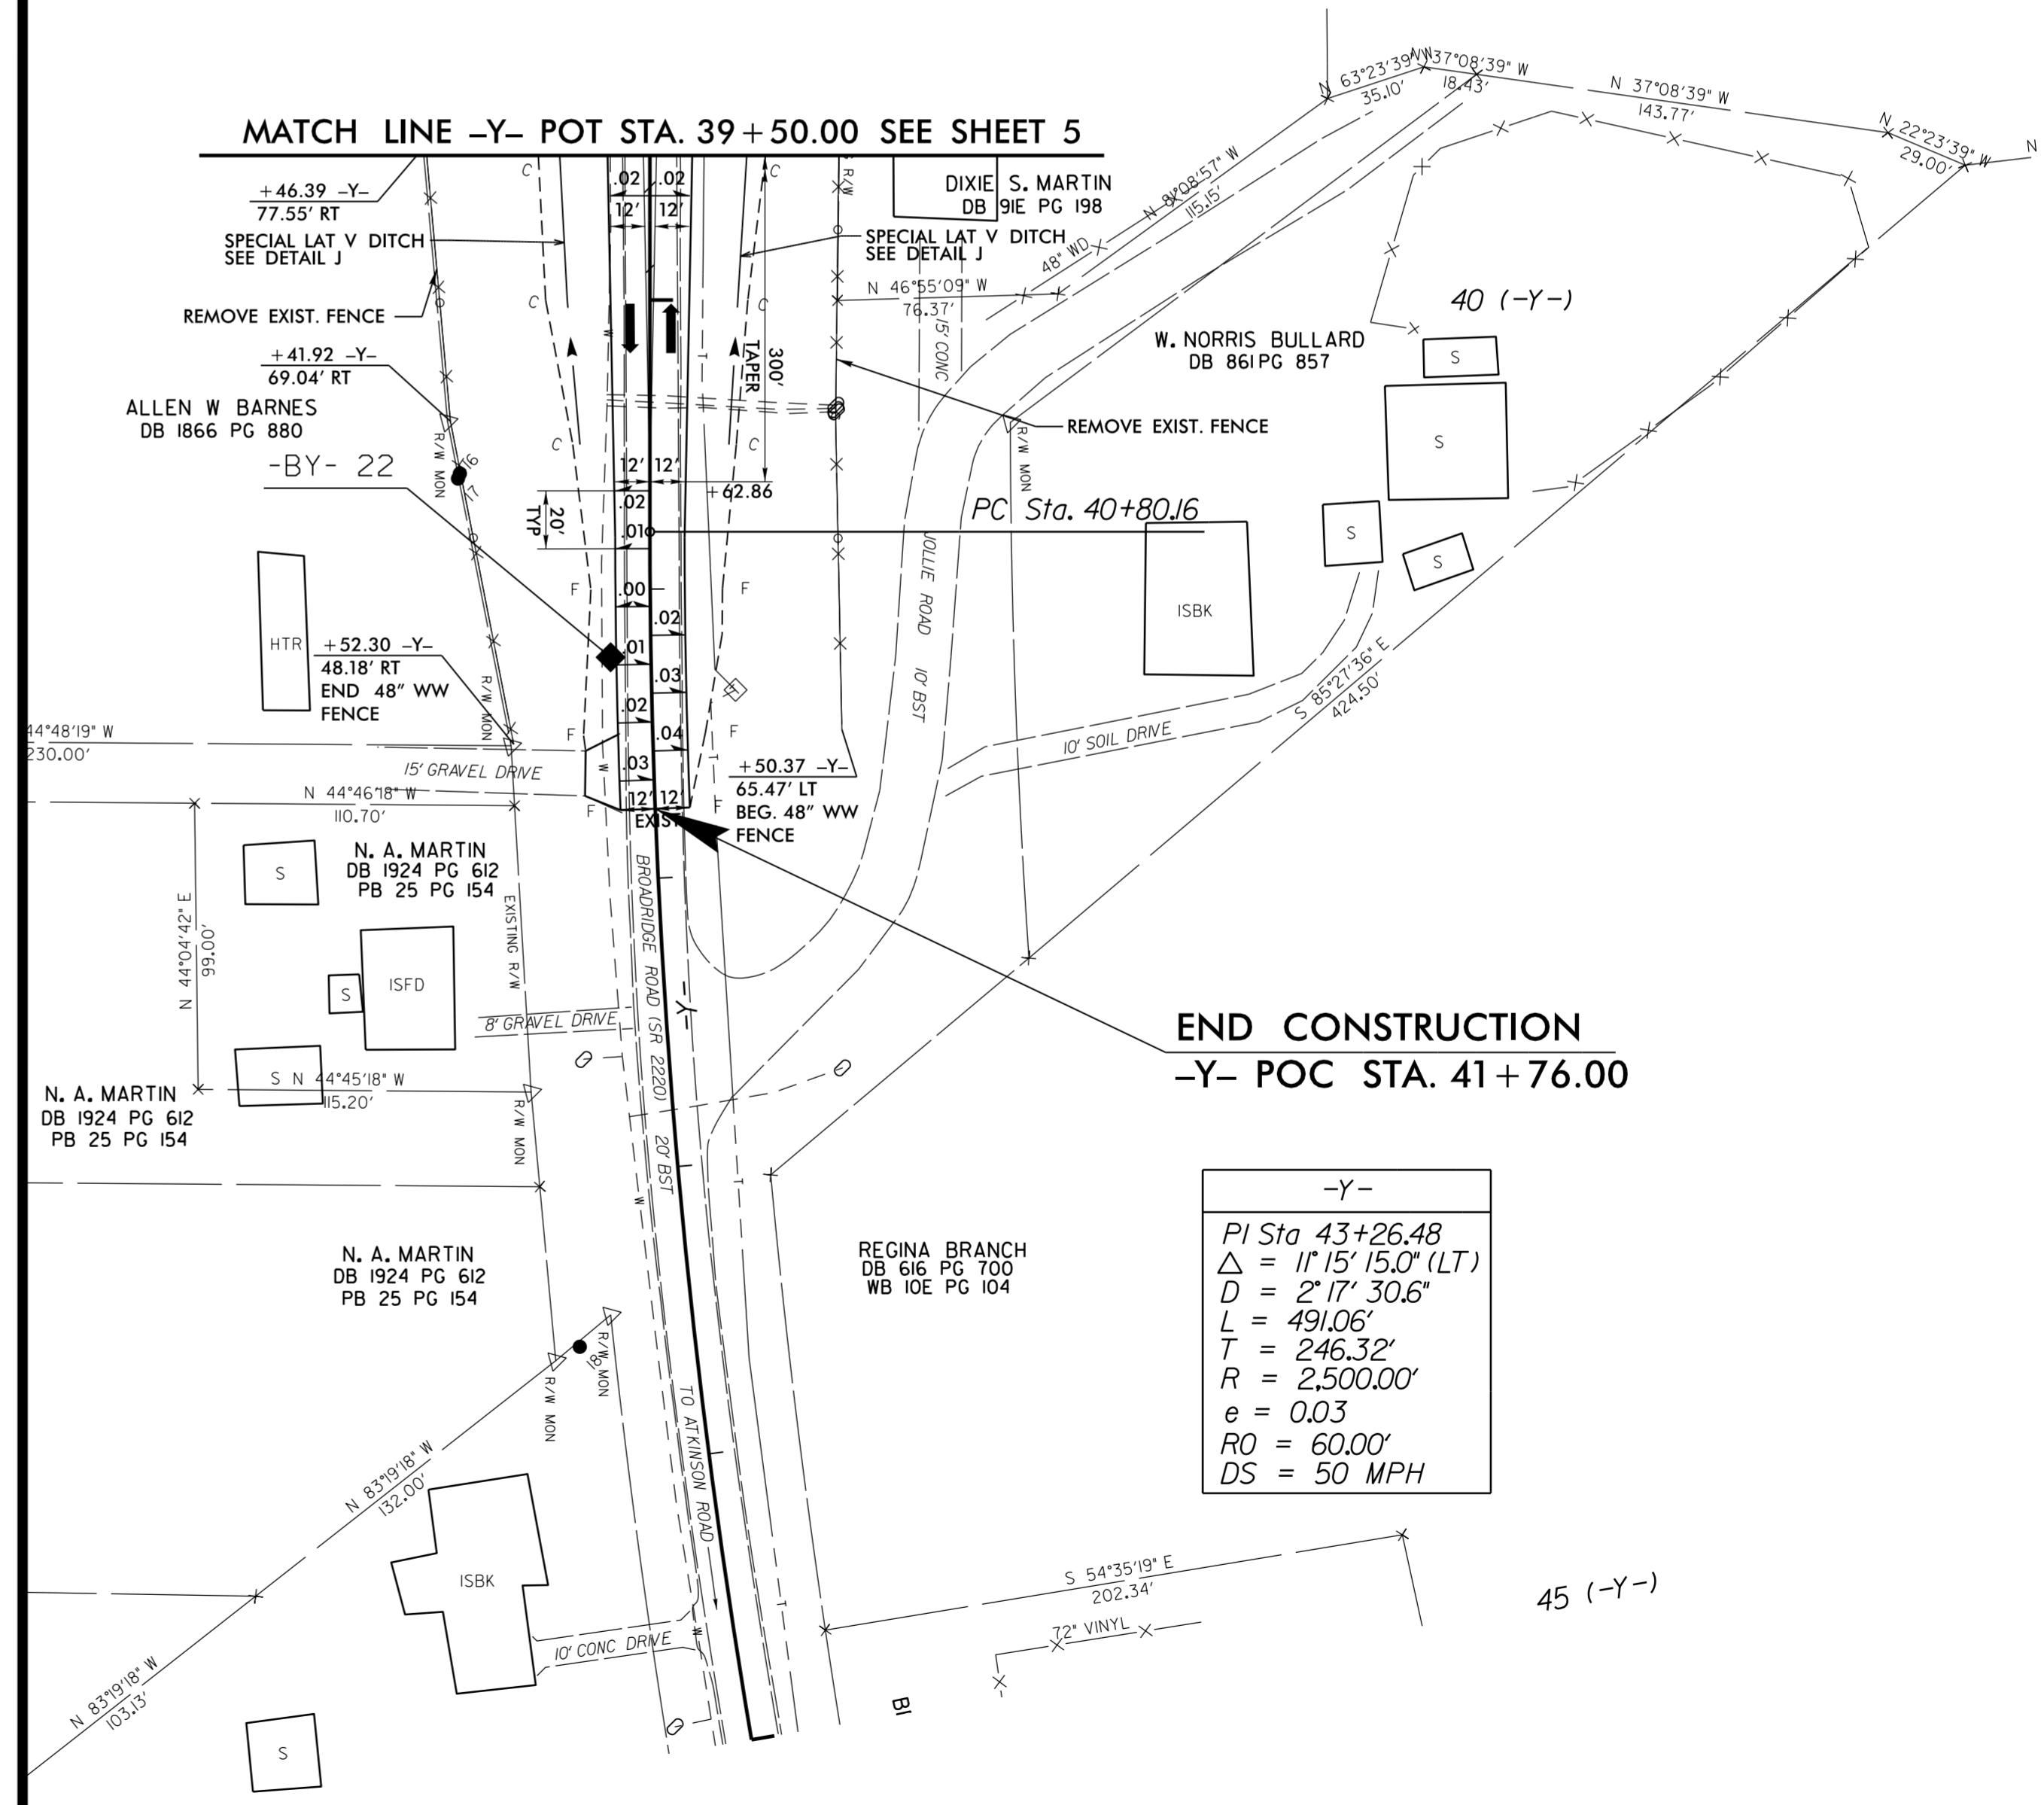

-Y-	
PI Sta	43+26.48
Δ	= 11° 15' 15.0" (LT)
D	= 2' 17' 30.6"
L	= 491.06'
T	= 246.32'
R	= 2,500.00'
e	= 0.03
RO	= 60.00'
DS	= 50 MPH

SEE SHEET 22 FOR -Y- PROFILE

SEE SHEET 22 FOR -Y- PROFILE