
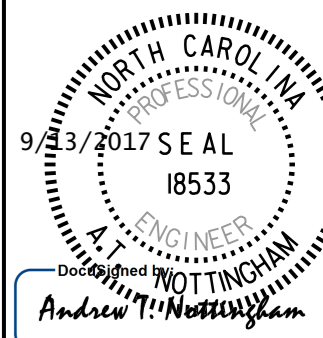




5/28/99


PROJECT REFERENCE NO. R-5752	SHEET NO. 12
<b>DOCUMENT NOT CONSIDERED FINAL UNLESS ALL SIGNATURES COMPLETED</b>	
ROADWAY DESIGN ENGINEER 	HYDRAULICS ENGINEER 
 CDM Smith Inc. 5400 Glenwood Avenue Suite 400 Raleigh, NC 27612-3228 NC CDA No. F-2412	 M Engineering, PLLC 1011 Schaub Drive Suite 100 Raleigh, NC 27606 NC CDA No.

# -L- WBL



SEE SHEET 5 FOR -L- ALIGNMENT

# -L- EBL

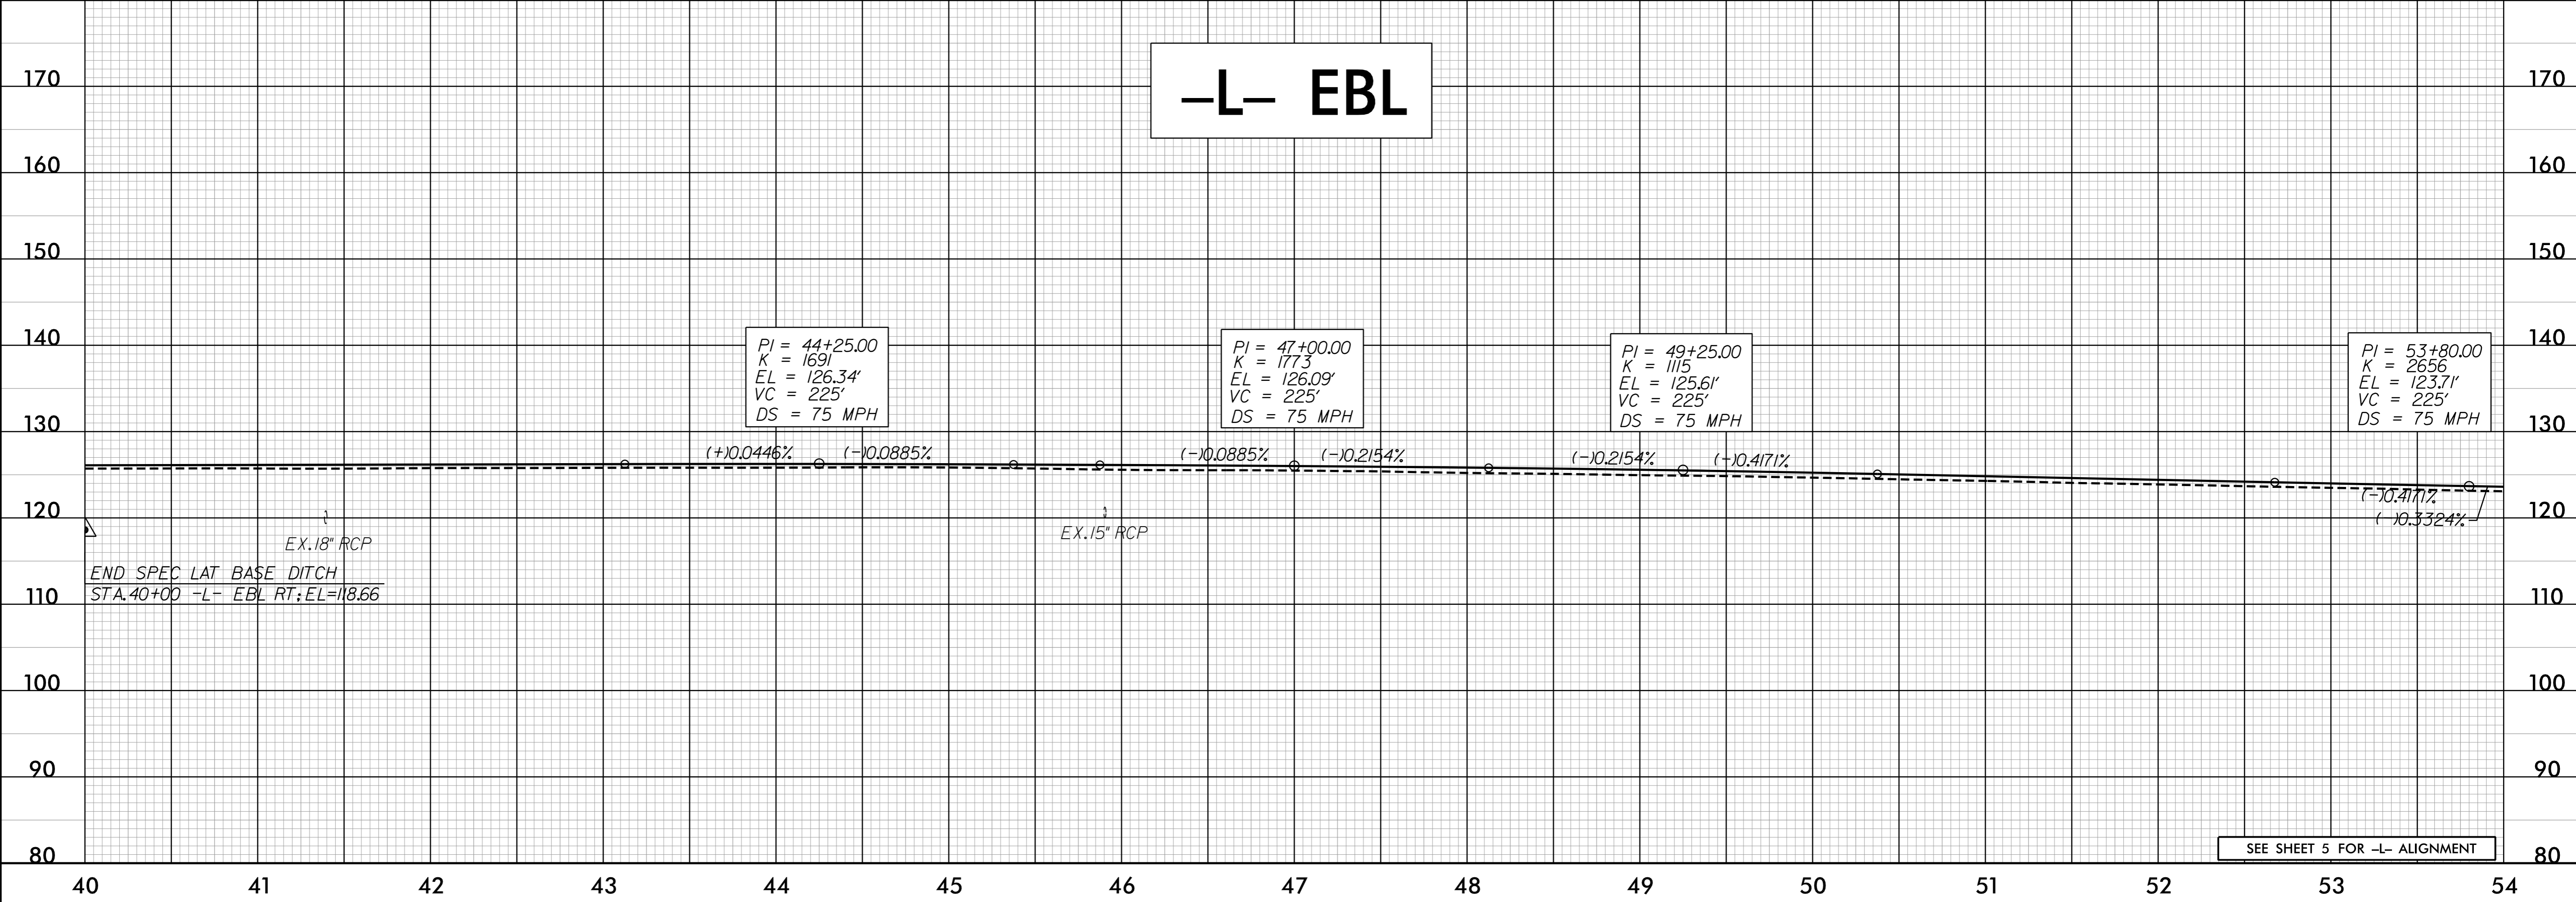

END SPEC LAT BASE DITCH  
STA. 40+00 -L- EBL RT: EL=118.66

SEE SHEET 5 FOR -L- ALIGNMENT

Invalid expression  
USER: jason