
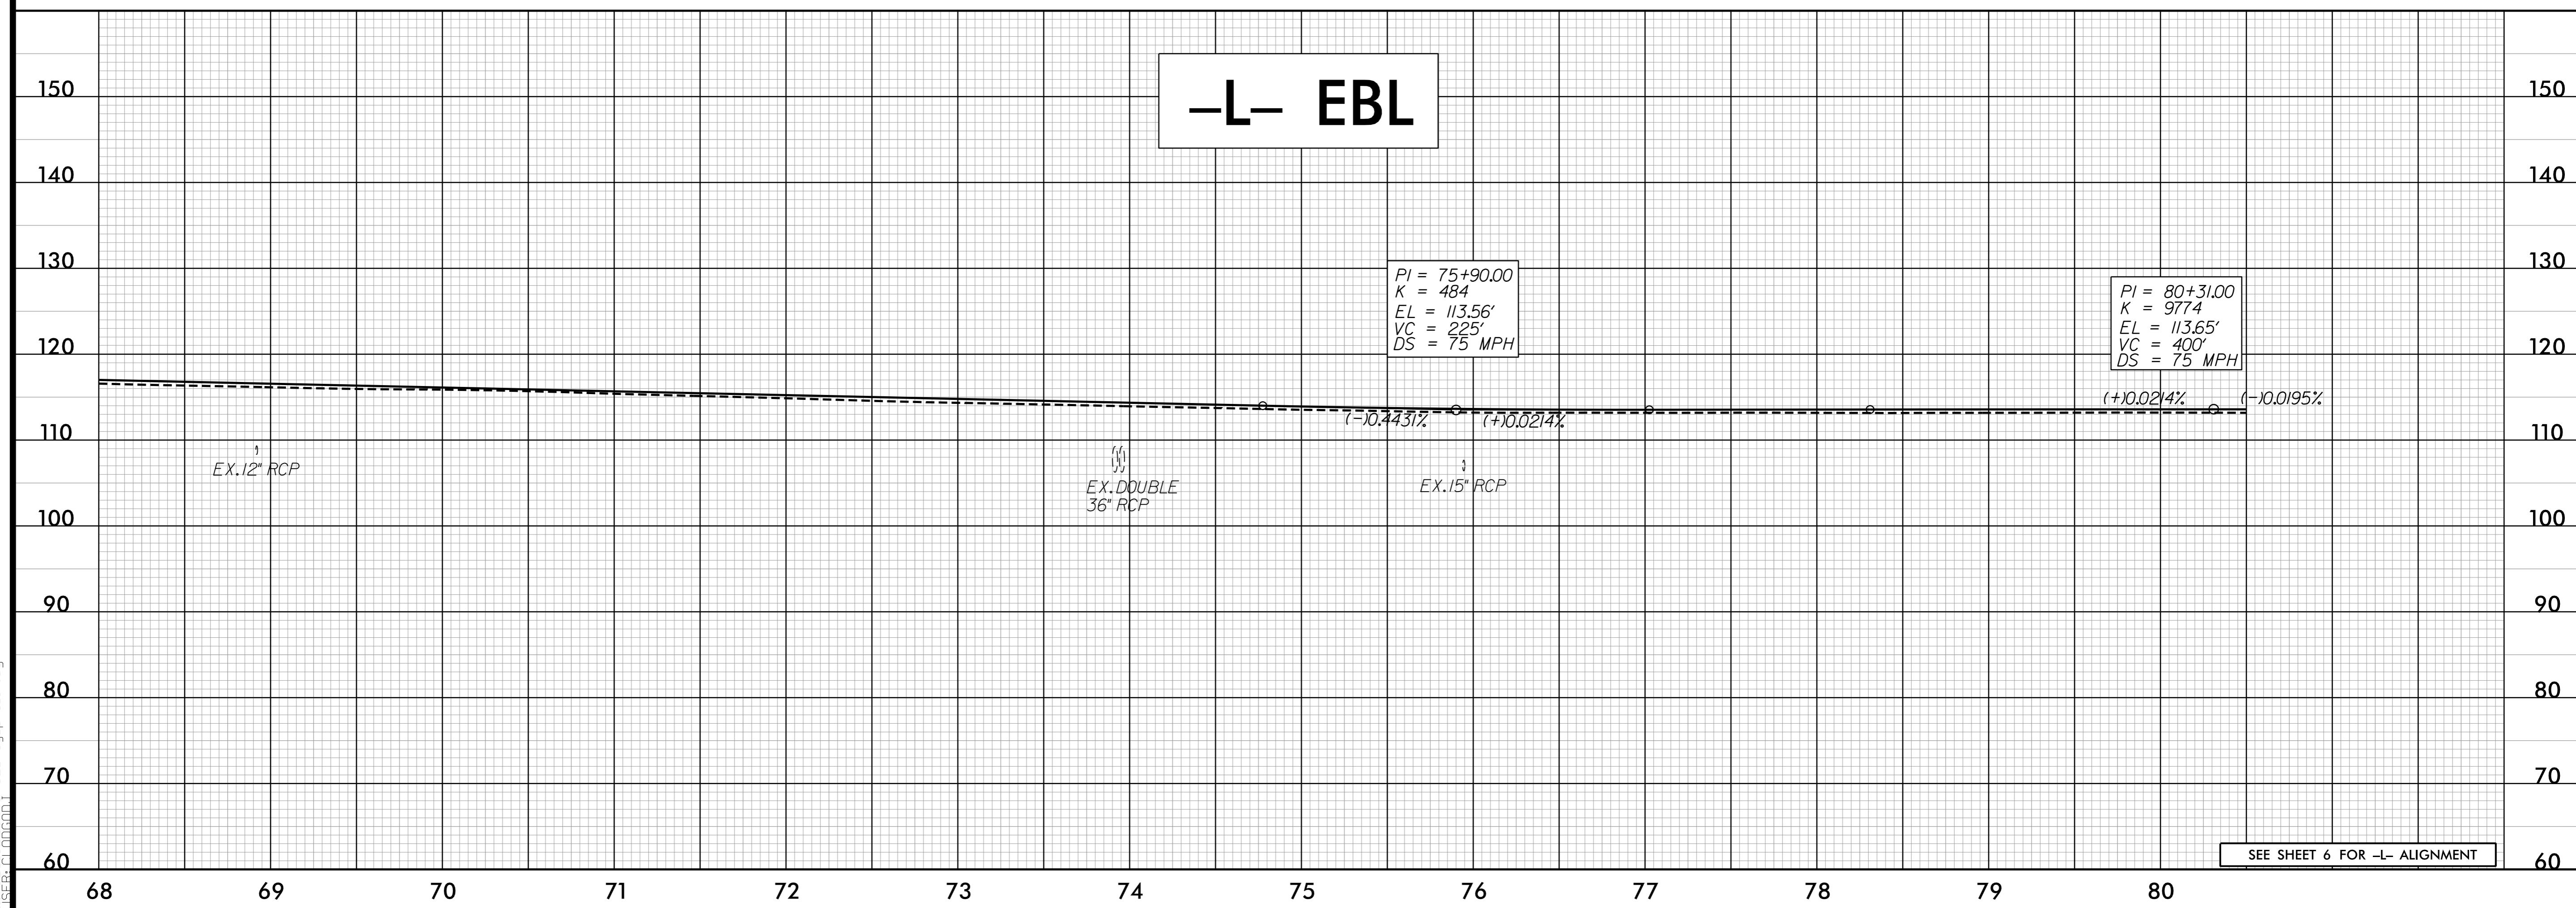


5/28/99

| | |
|--|--|
| PROJECT REFERENCE NO. R-5752 | SHEET NO. 14 |
| DOCUMENT NOT CONSIDERED FINAL UNLESS ALL SIGNATURES COMPLETED | |
| ROADWAY DESIGN ENGINEER | HYDRAULICS ENGINEER |
| CDM Smith Inc. 5400 Glenwood Avenue Suite 400 Raleigh, NC 27603-3228 NC CDA No. F-1250 | M Engineering, PLLC 1011 Schaub Drive Suite 100 Raleigh, NC 27608 NC CDA No. |

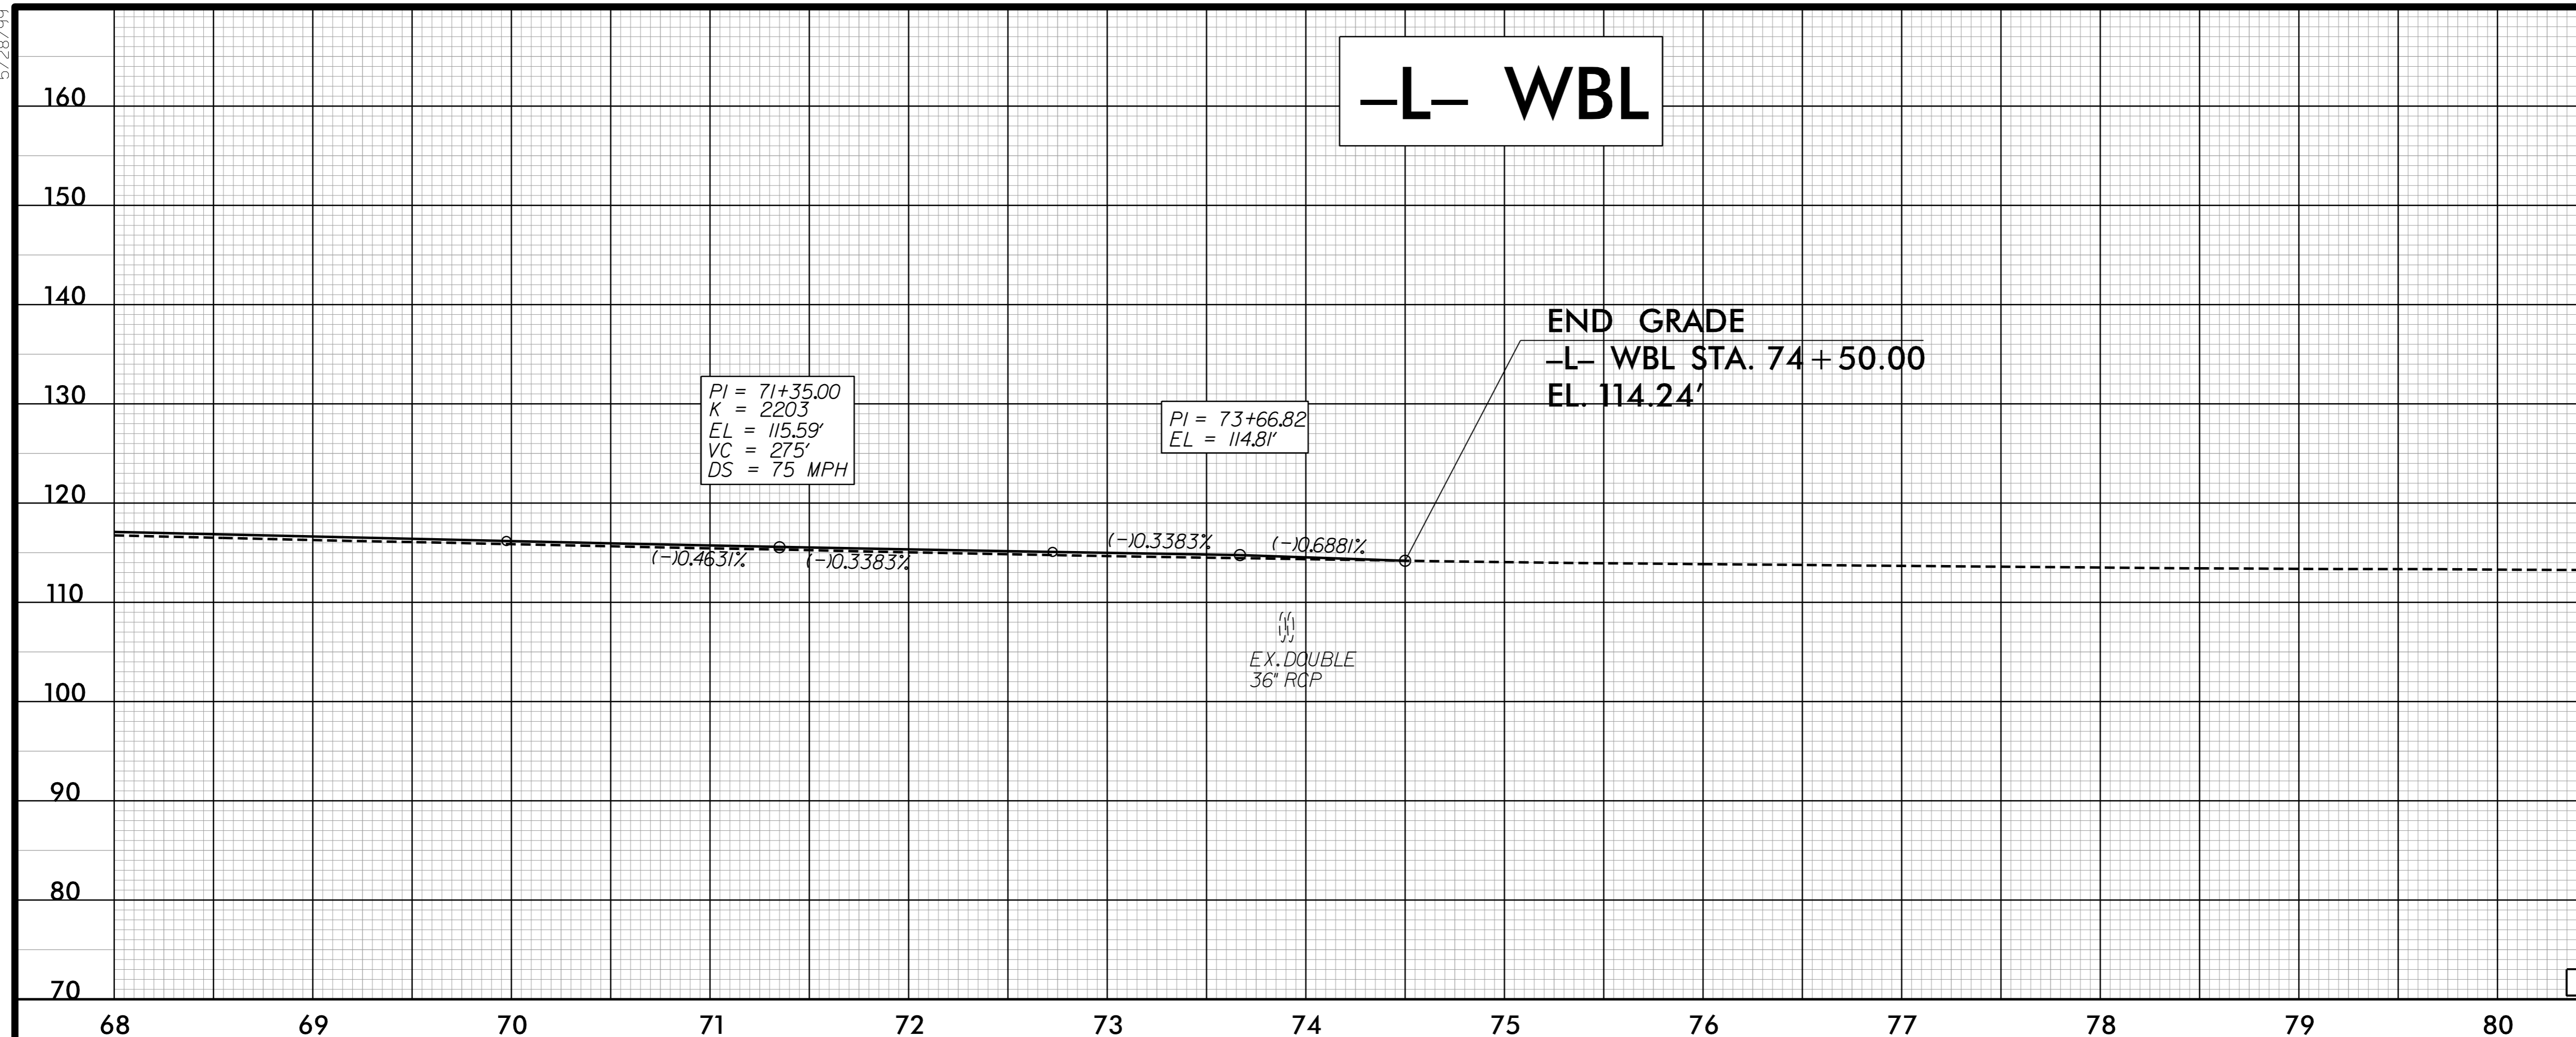

invalid expression, Rdy_p1_1.dgn