
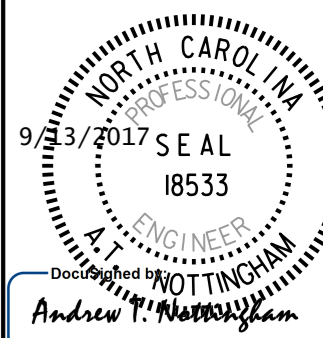




5/28/99


PROJECT REFERENCE NO. R-5752	SHEET NO. 15
DOCUMENT NOT CONSIDERED FINAL UNLESS ALL SIGNATURES COMPLETED	
ROADWAY DESIGN ENGINEER 	HYDRAULICS ENGINEER 
 CDM Smith Inc. 3400 Glenwood Avenue Suite 400 Raleigh, NC 27608 No. CDA No. F-1250	 M Engineering, PLLC 1011 Schaub Drive Suite 100 Raleigh, NC 27608 No. CDA No.

-L- WBL



SEE SHEET 7 FOR -L- ALIGNMENT

-L- EBL

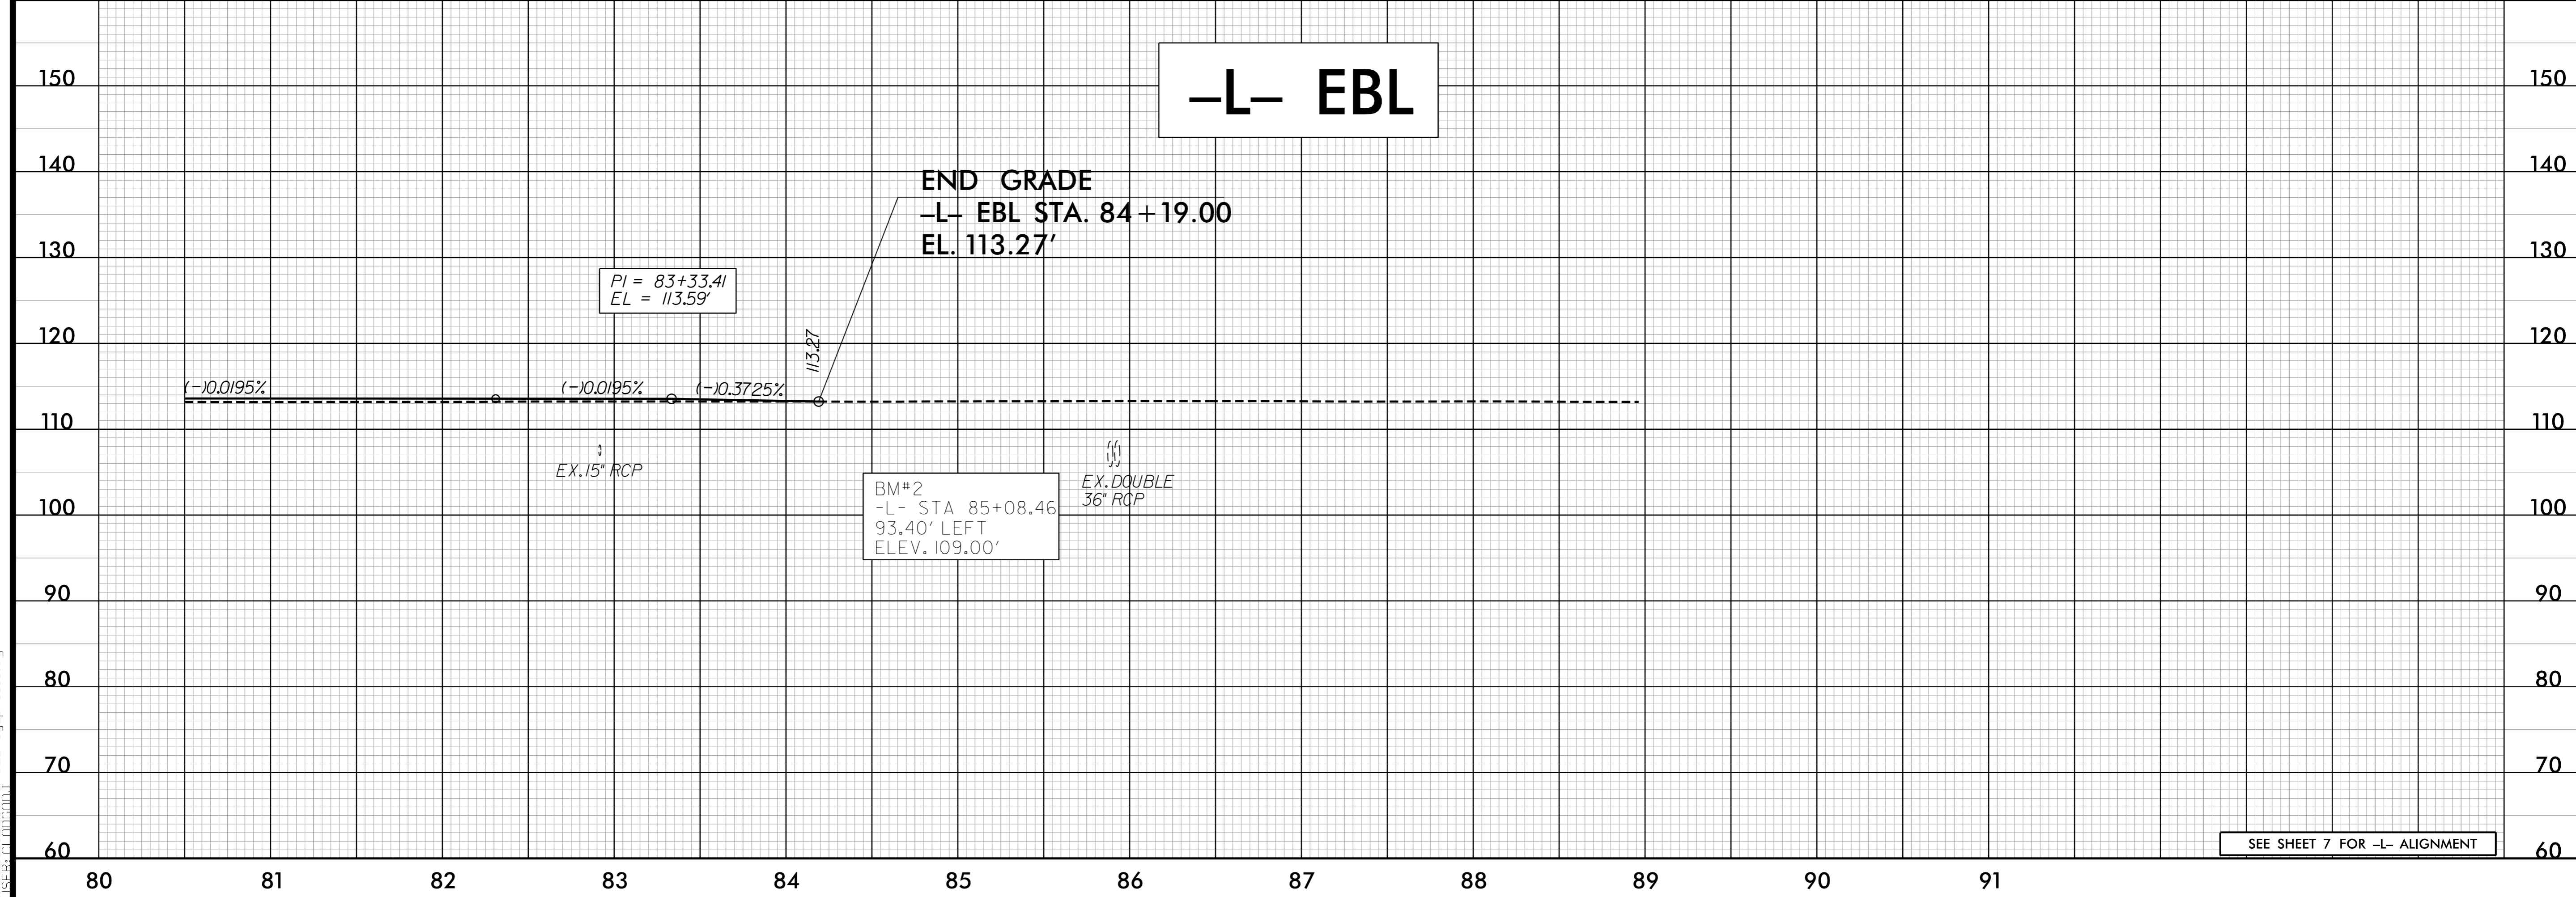

SEE SHEET 7 FOR -L- ALIGNMENT

Invalid expression. Rdg.p1.15.dgn