


5/28/99

**DOCUMENT NOT CONSIDERED FINAL  
UNLESS ALL SIGNATURES COMPLETED**

ROADWAY DESIGN ENGINEER 	HYDRAULICS ENGINEER 
-----------------------------	-------------------------

--	--

# -L- WBL

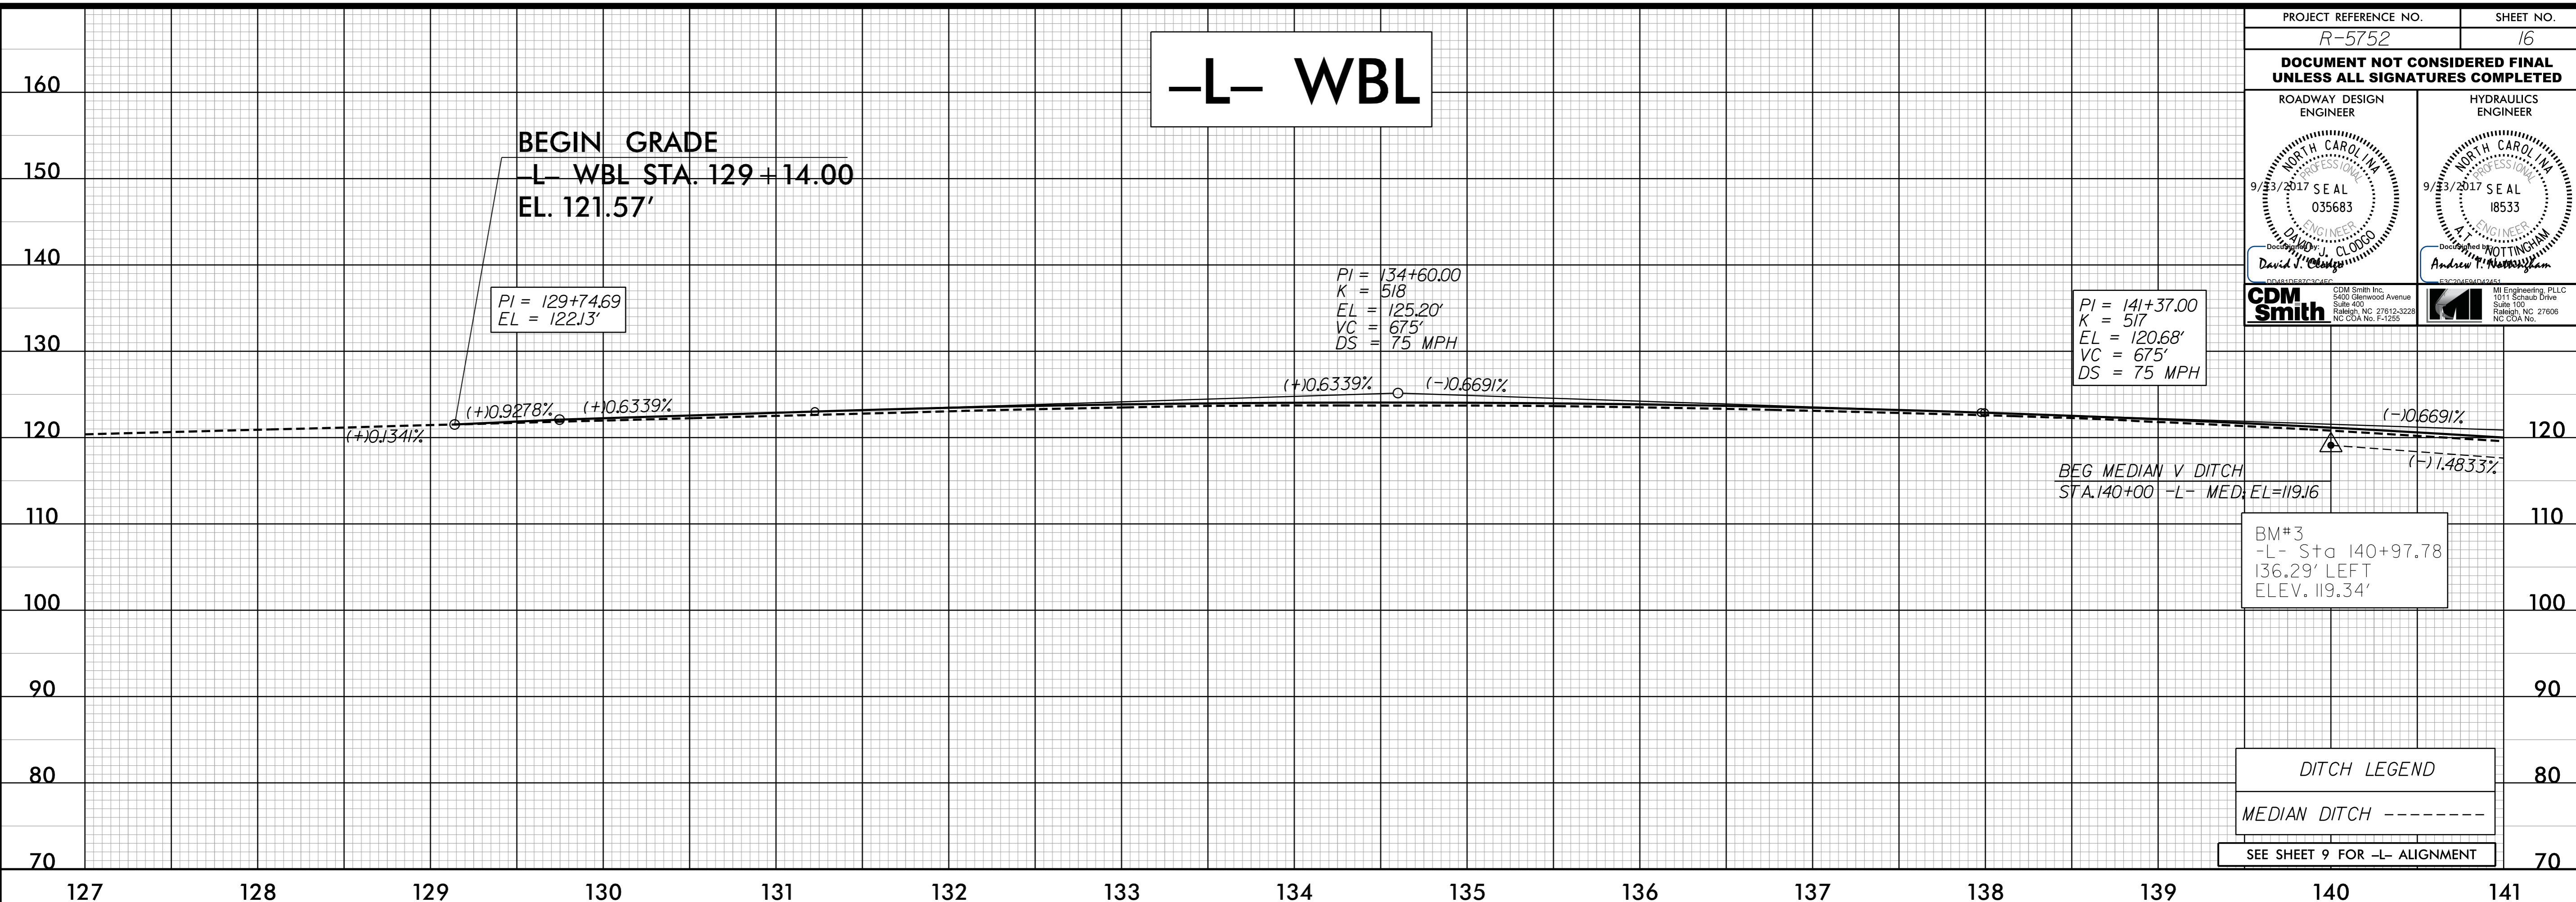


**DITCH LEGEND**

MEDIAN DITCH - - - - -

SEE SHEET 9 FOR -L- ALIGNMENT

# -L- EBL

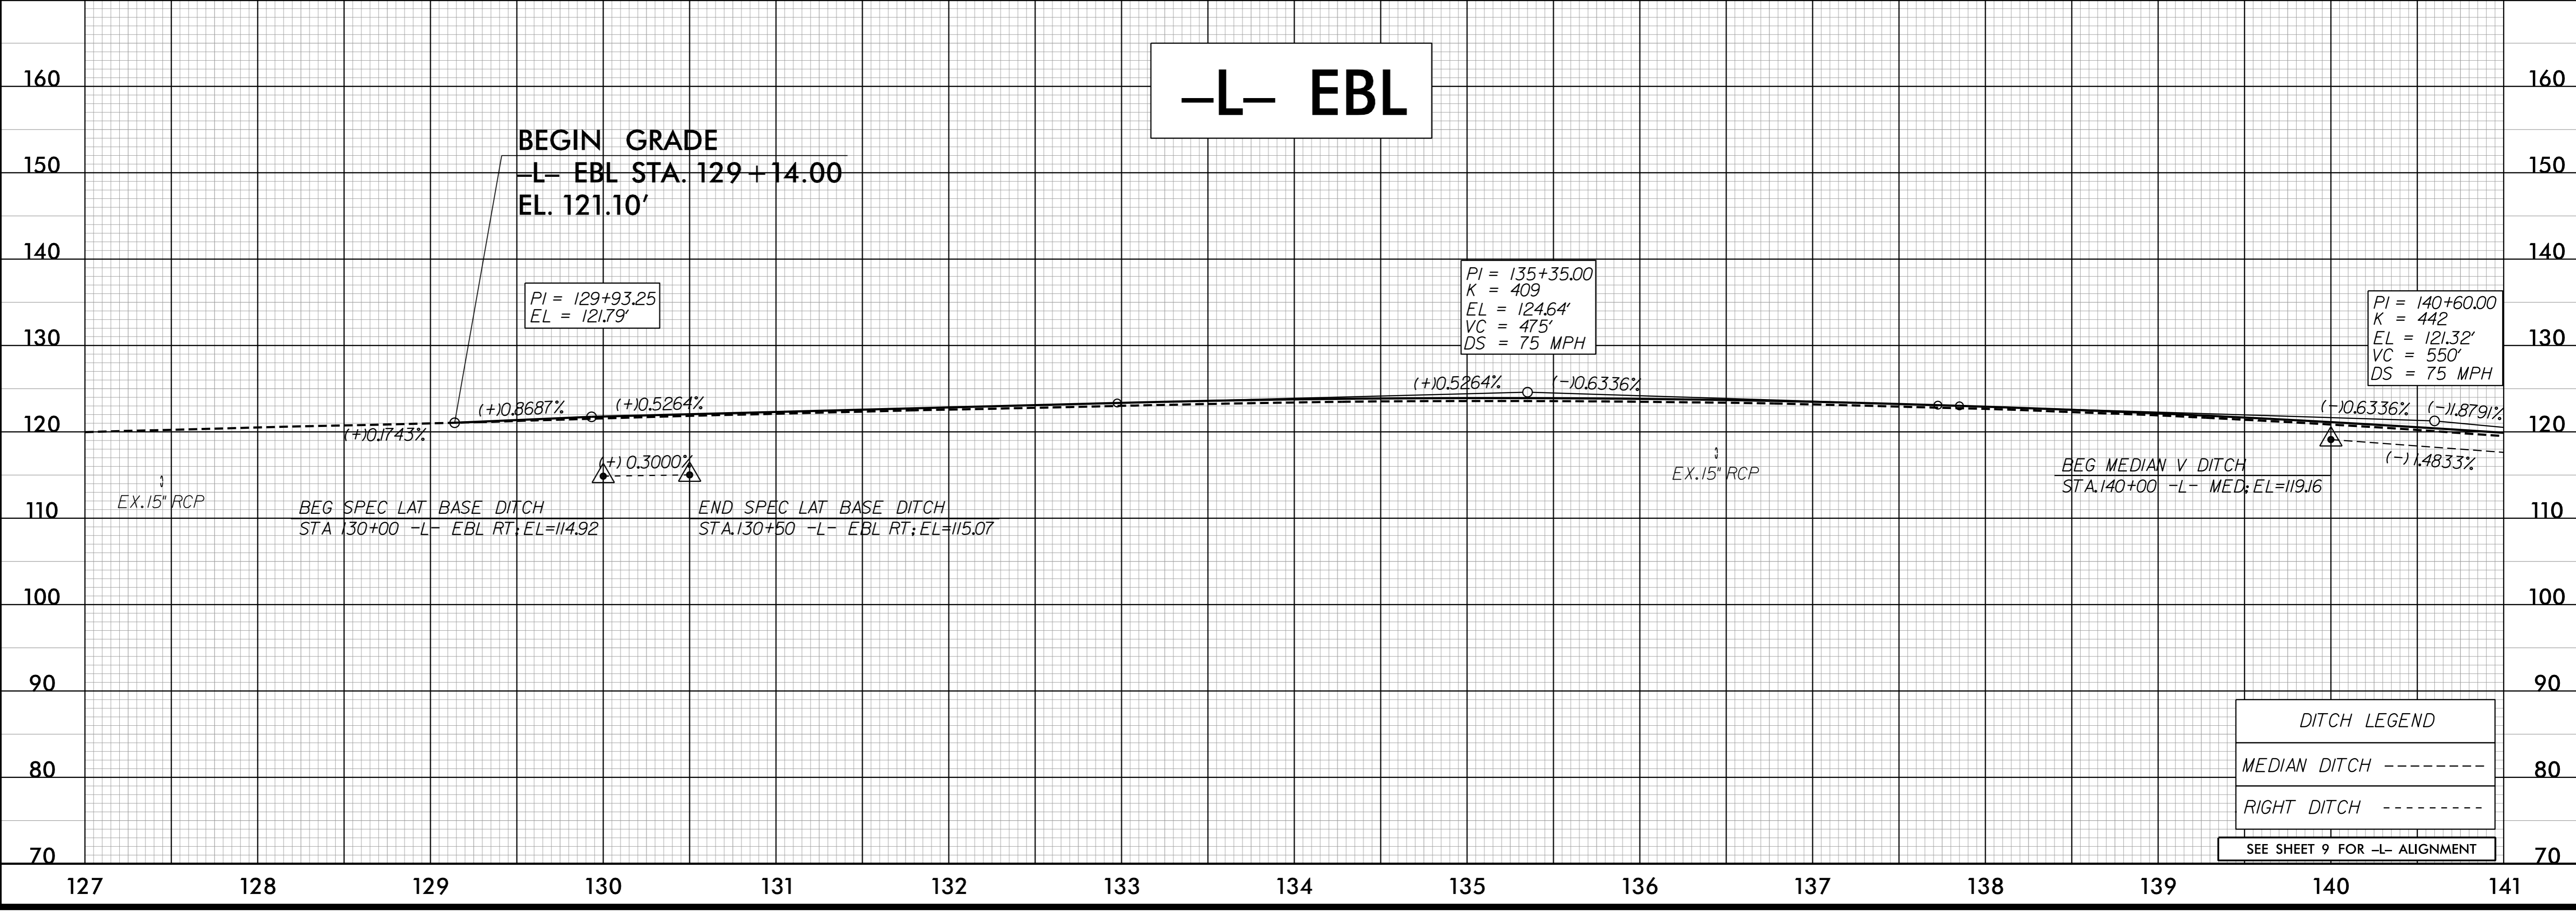

**DITCH LEGEND**

MEDIAN DITCH - - - - -

RIGHT DITCH - - - - -

SEE SHEET 9 FOR -L- ALIGNMENT

invgrid\_expression  
11:55:50 AM 5/28/99 1:16.dgn