


5/28/99

**DOCUMENT NOT CONSIDERED FINAL  
UNLESS ALL SIGNATURES COMPLETED**

ROADWAY DESIGN ENGINEER 	HYDRAULICS ENGINEER 
-----------------------------	-------------------------

 CDM Smith Inc. 5400 Glenwood Avenue Suite 400 Raleigh, NC 27605 No. CDA No. E-1250	 M Engineering, PLLC 1011 Schaub Drive Raleigh, NC 27608 No. CDA No.
--	--

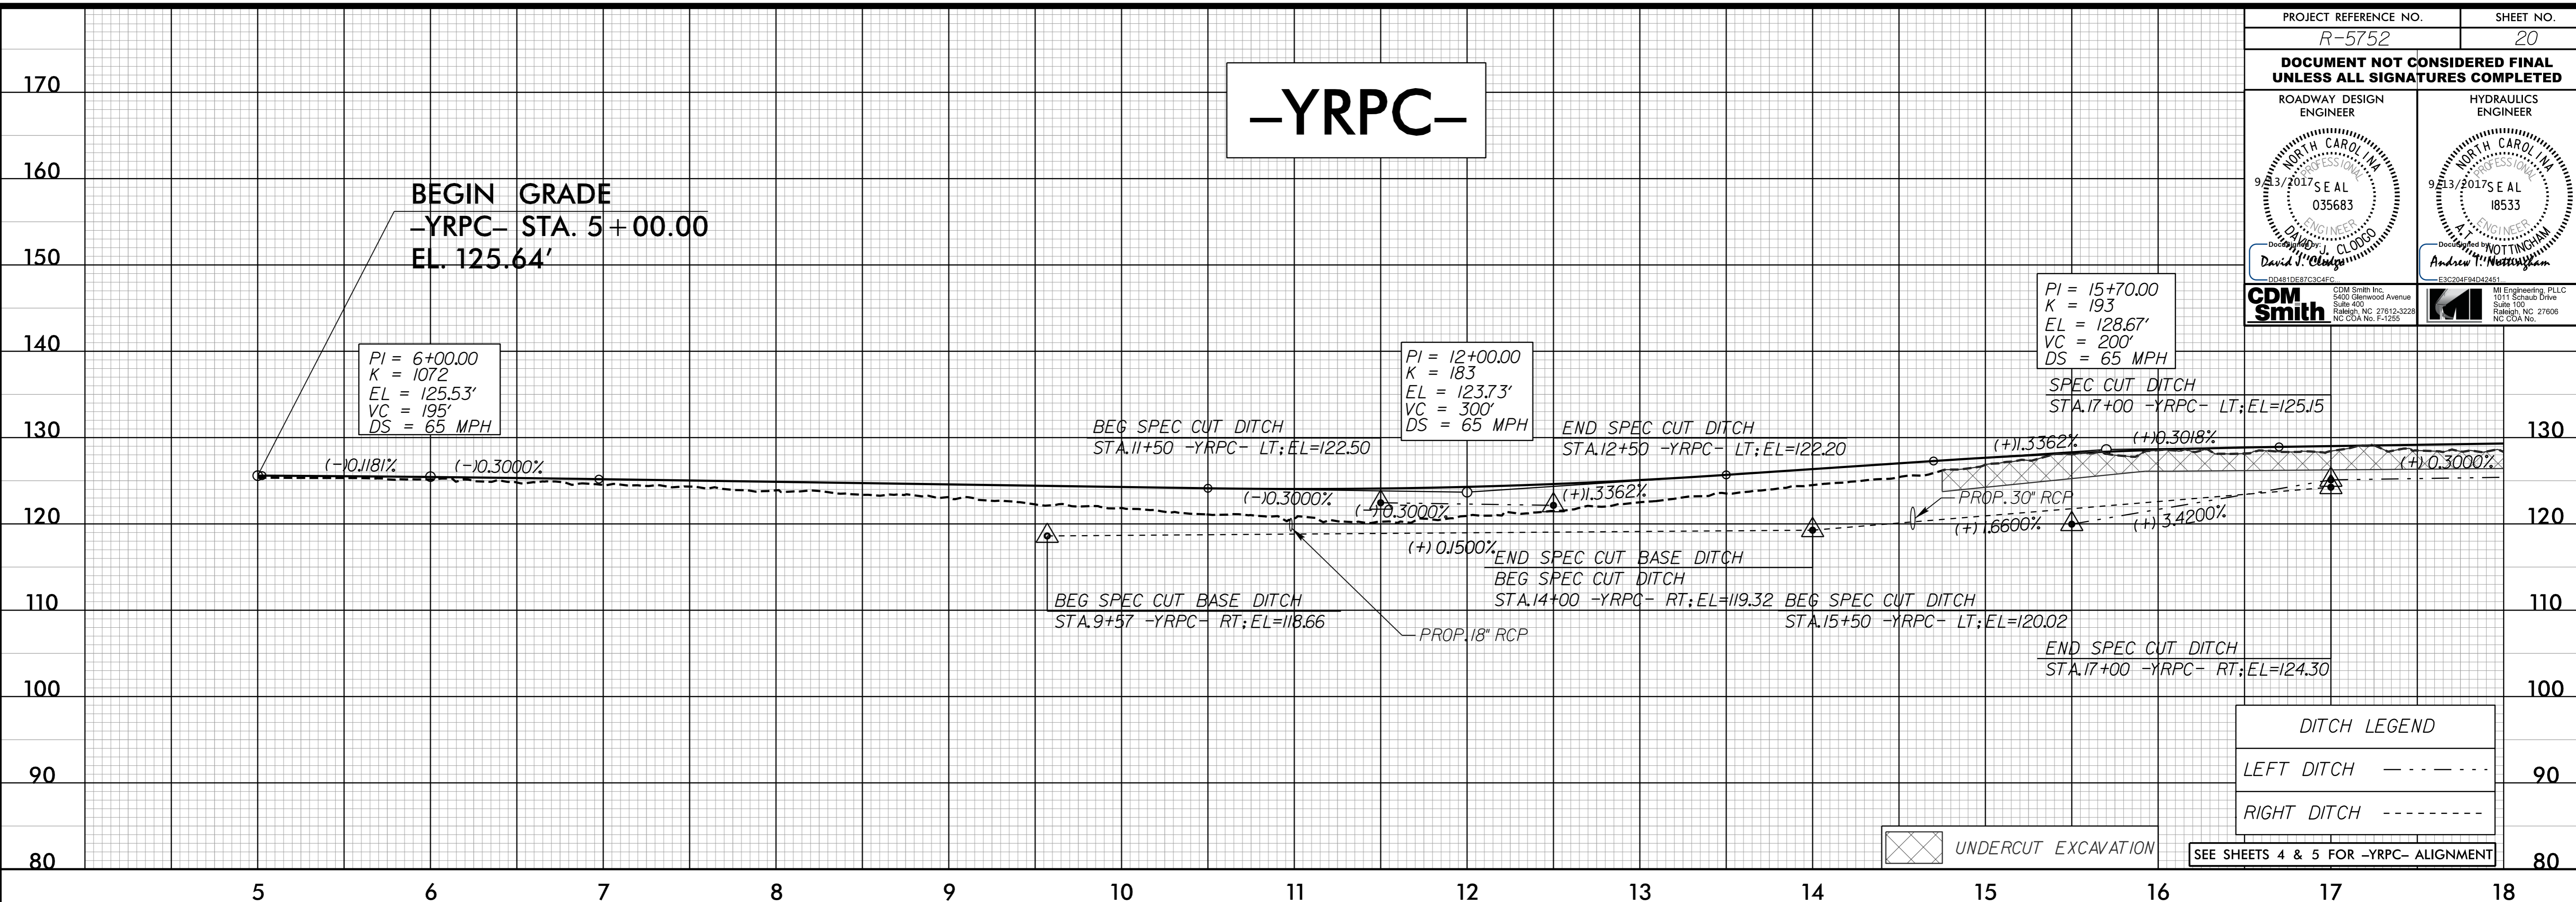


**DITCH LEGEND**

LEFT DITCH - - - - -

RIGHT DITCH - - - - -

UNDERCUT EXCAVATION

SEE SHEETS 4 & 5 FOR -YRPC- ALIGNMENT

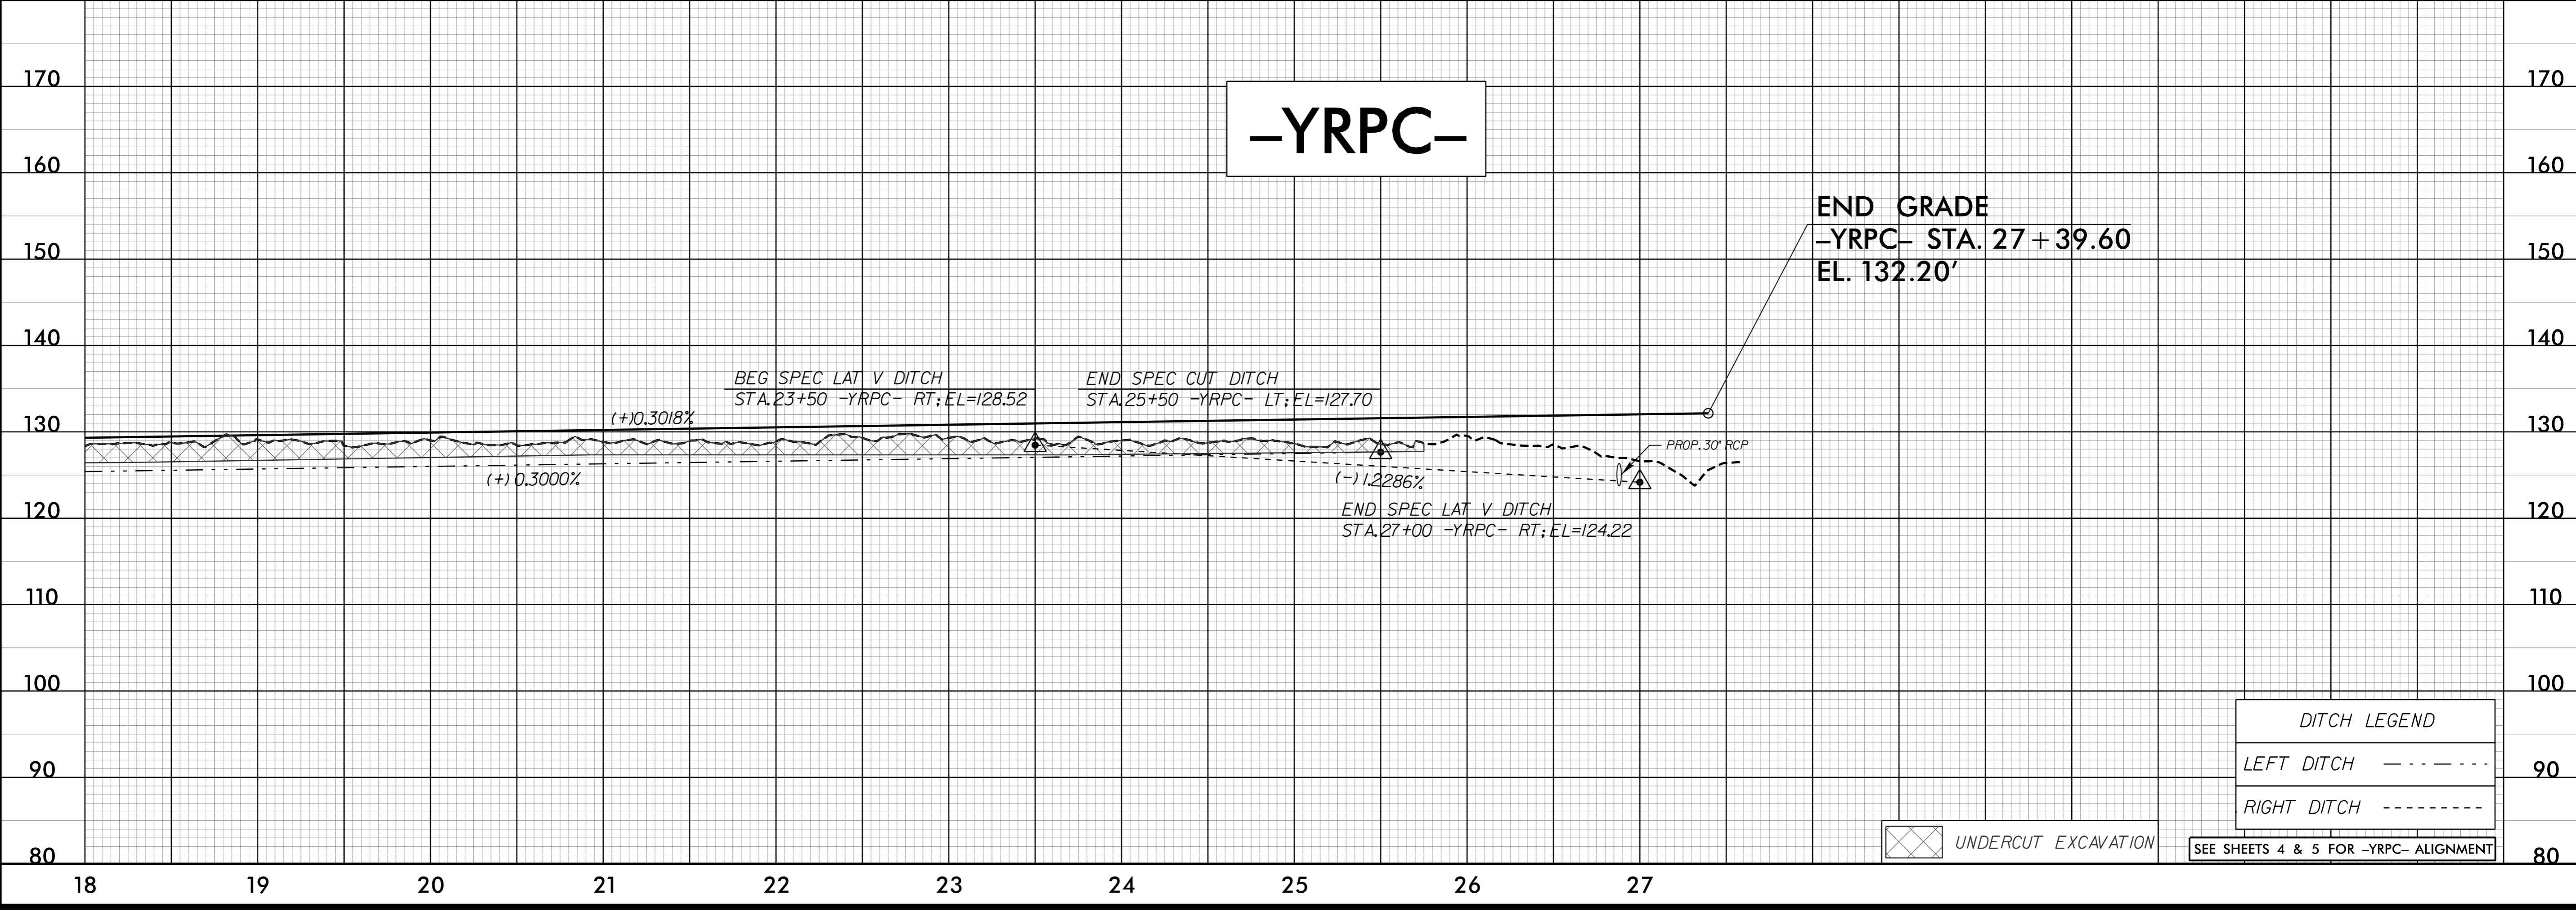

**DITCH LEGEND**

LEFT DITCH - - - - -

RIGHT DITCH - - - - -

UNDERCUT EXCAVATION

SEE SHEETS 4 & 5 FOR -YRPC- ALIGNMENT

invgrid\_expression  
ITS:EG-09/27/01/11  
p1\_20.dgn