



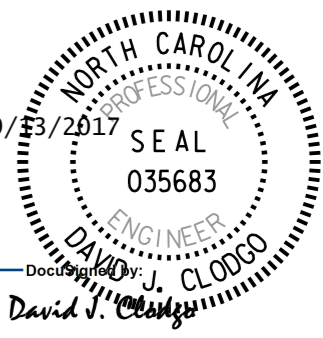


5/28/99

PROJECT REFERENCE NO. R-5752	SHEET NO. 23
<b>DOCUMENT NOT CONSIDERED FINAL UNLESS ALL SIGNATURES COMPLETED</b>	
ROADWAY DESIGN ENGINEER 	HYDRAULICS ENGINEER 
 CDM Smith Inc. 3400 Glenwood Avenue Suite 400 Raleigh, NC 27609 No. CDA No. F-1250	 M Engineering, PLLC 1011 Schaub Drive Suite 100 Raleigh, NC 27608 No. CDA No.

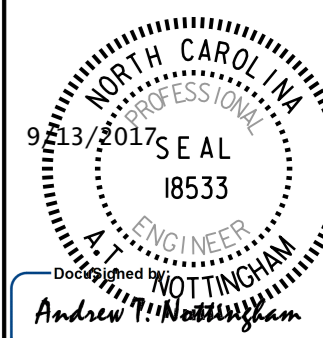

**THIS SPACE INTENTIONALLY BLANK**

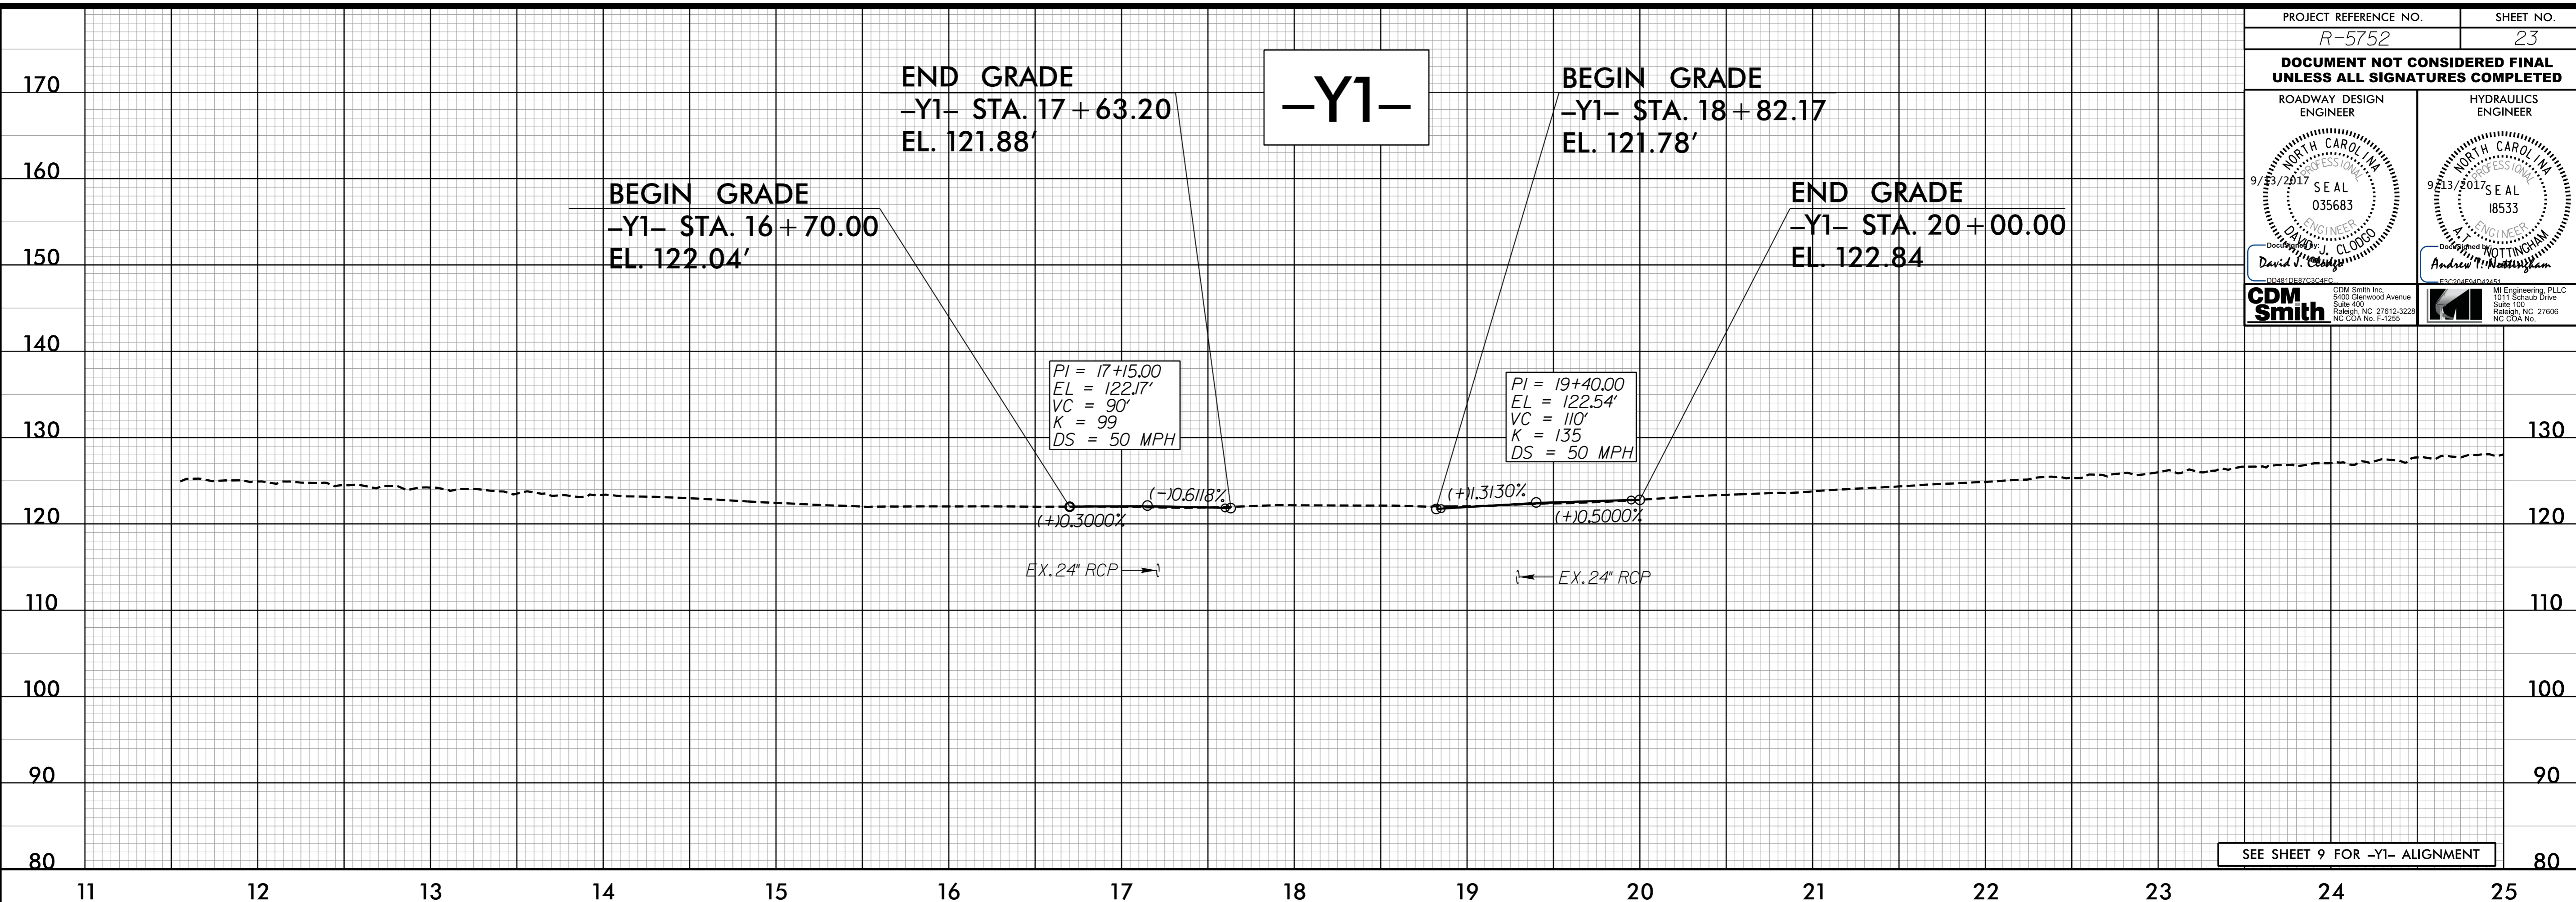Invalid expression: Rdj\_p1\_23.dgn  
11:52:21 AM