

3/30/2017  
 X:\2015\TRIS\032.00 R-5752 US 74 Interchange-DirectionalCrossover\Traffic Control\R-5752-TMP-11.dgn  
 smiller

**SEPI**  
 ENGINEERING &  
 CONSTRUCTION


1025 Wade Avenue  
 Raleigh, NC 27605  
 Tel: 919-789-9977  
 Fax: 919-789-9591  
 License: C-2197

APPROVED: *Steve Miller*  
DocuSigned by:  
 Steve Miller  
 IFB6C615CEE8486

DATE: 9/13/2017

SEAL

**DOCUMENT NOT CONSIDERED FINAL  
 UNLESS ALL SIGNATURES COMPLETED**

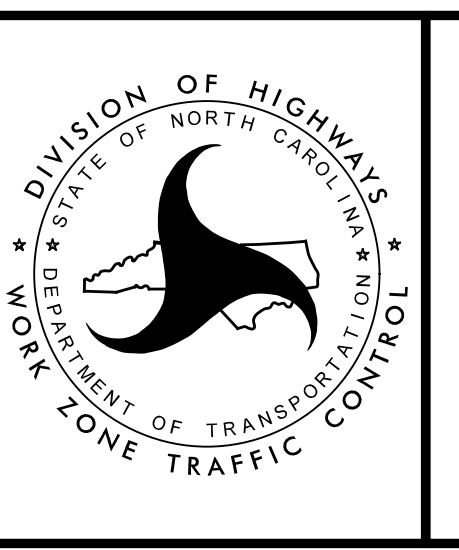

**PHASE II**

DEPARTMENT OF TRANSPORTATION  
 DIVISION OF HIGHWAYS  
 STATE OF NORTH CAROLINA  
 WORK ZONE TRAFFIC CONTROL