


3/30/2017
 X:\2015\TRIS\032.00 R-5752 US 74 Interchange-Directional Crossover\Traffic Control\R-5752-TMP-13.dgn
 smiller

MATCH LINE -L- STA. 141+00.00 SEE SHEET TMP-12


SEE TMP-15 FOR SIGN LEGEND

SEPI
 ENGINEERING &
 CONSTRUCTION


1025 Wade Avenue
 Raleigh, NC 27605
 Tel: 919-789-9977
 Fax: 919-789-9591
 License: C-2197

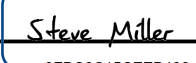APPROVED: 
 DATE: 9/13/2017

SEAL

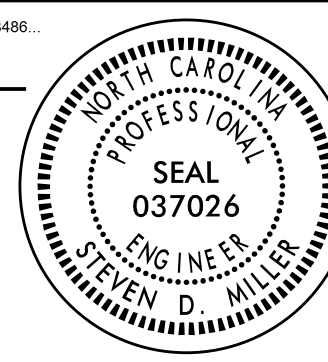

**DOCUMENT NOT CONSIDERED FINAL
 UNLESS ALL SIGNATURES COMPLETED**

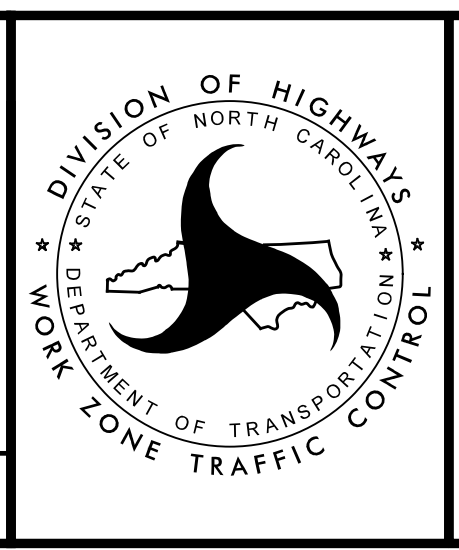

PHASE II