
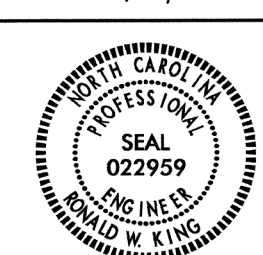
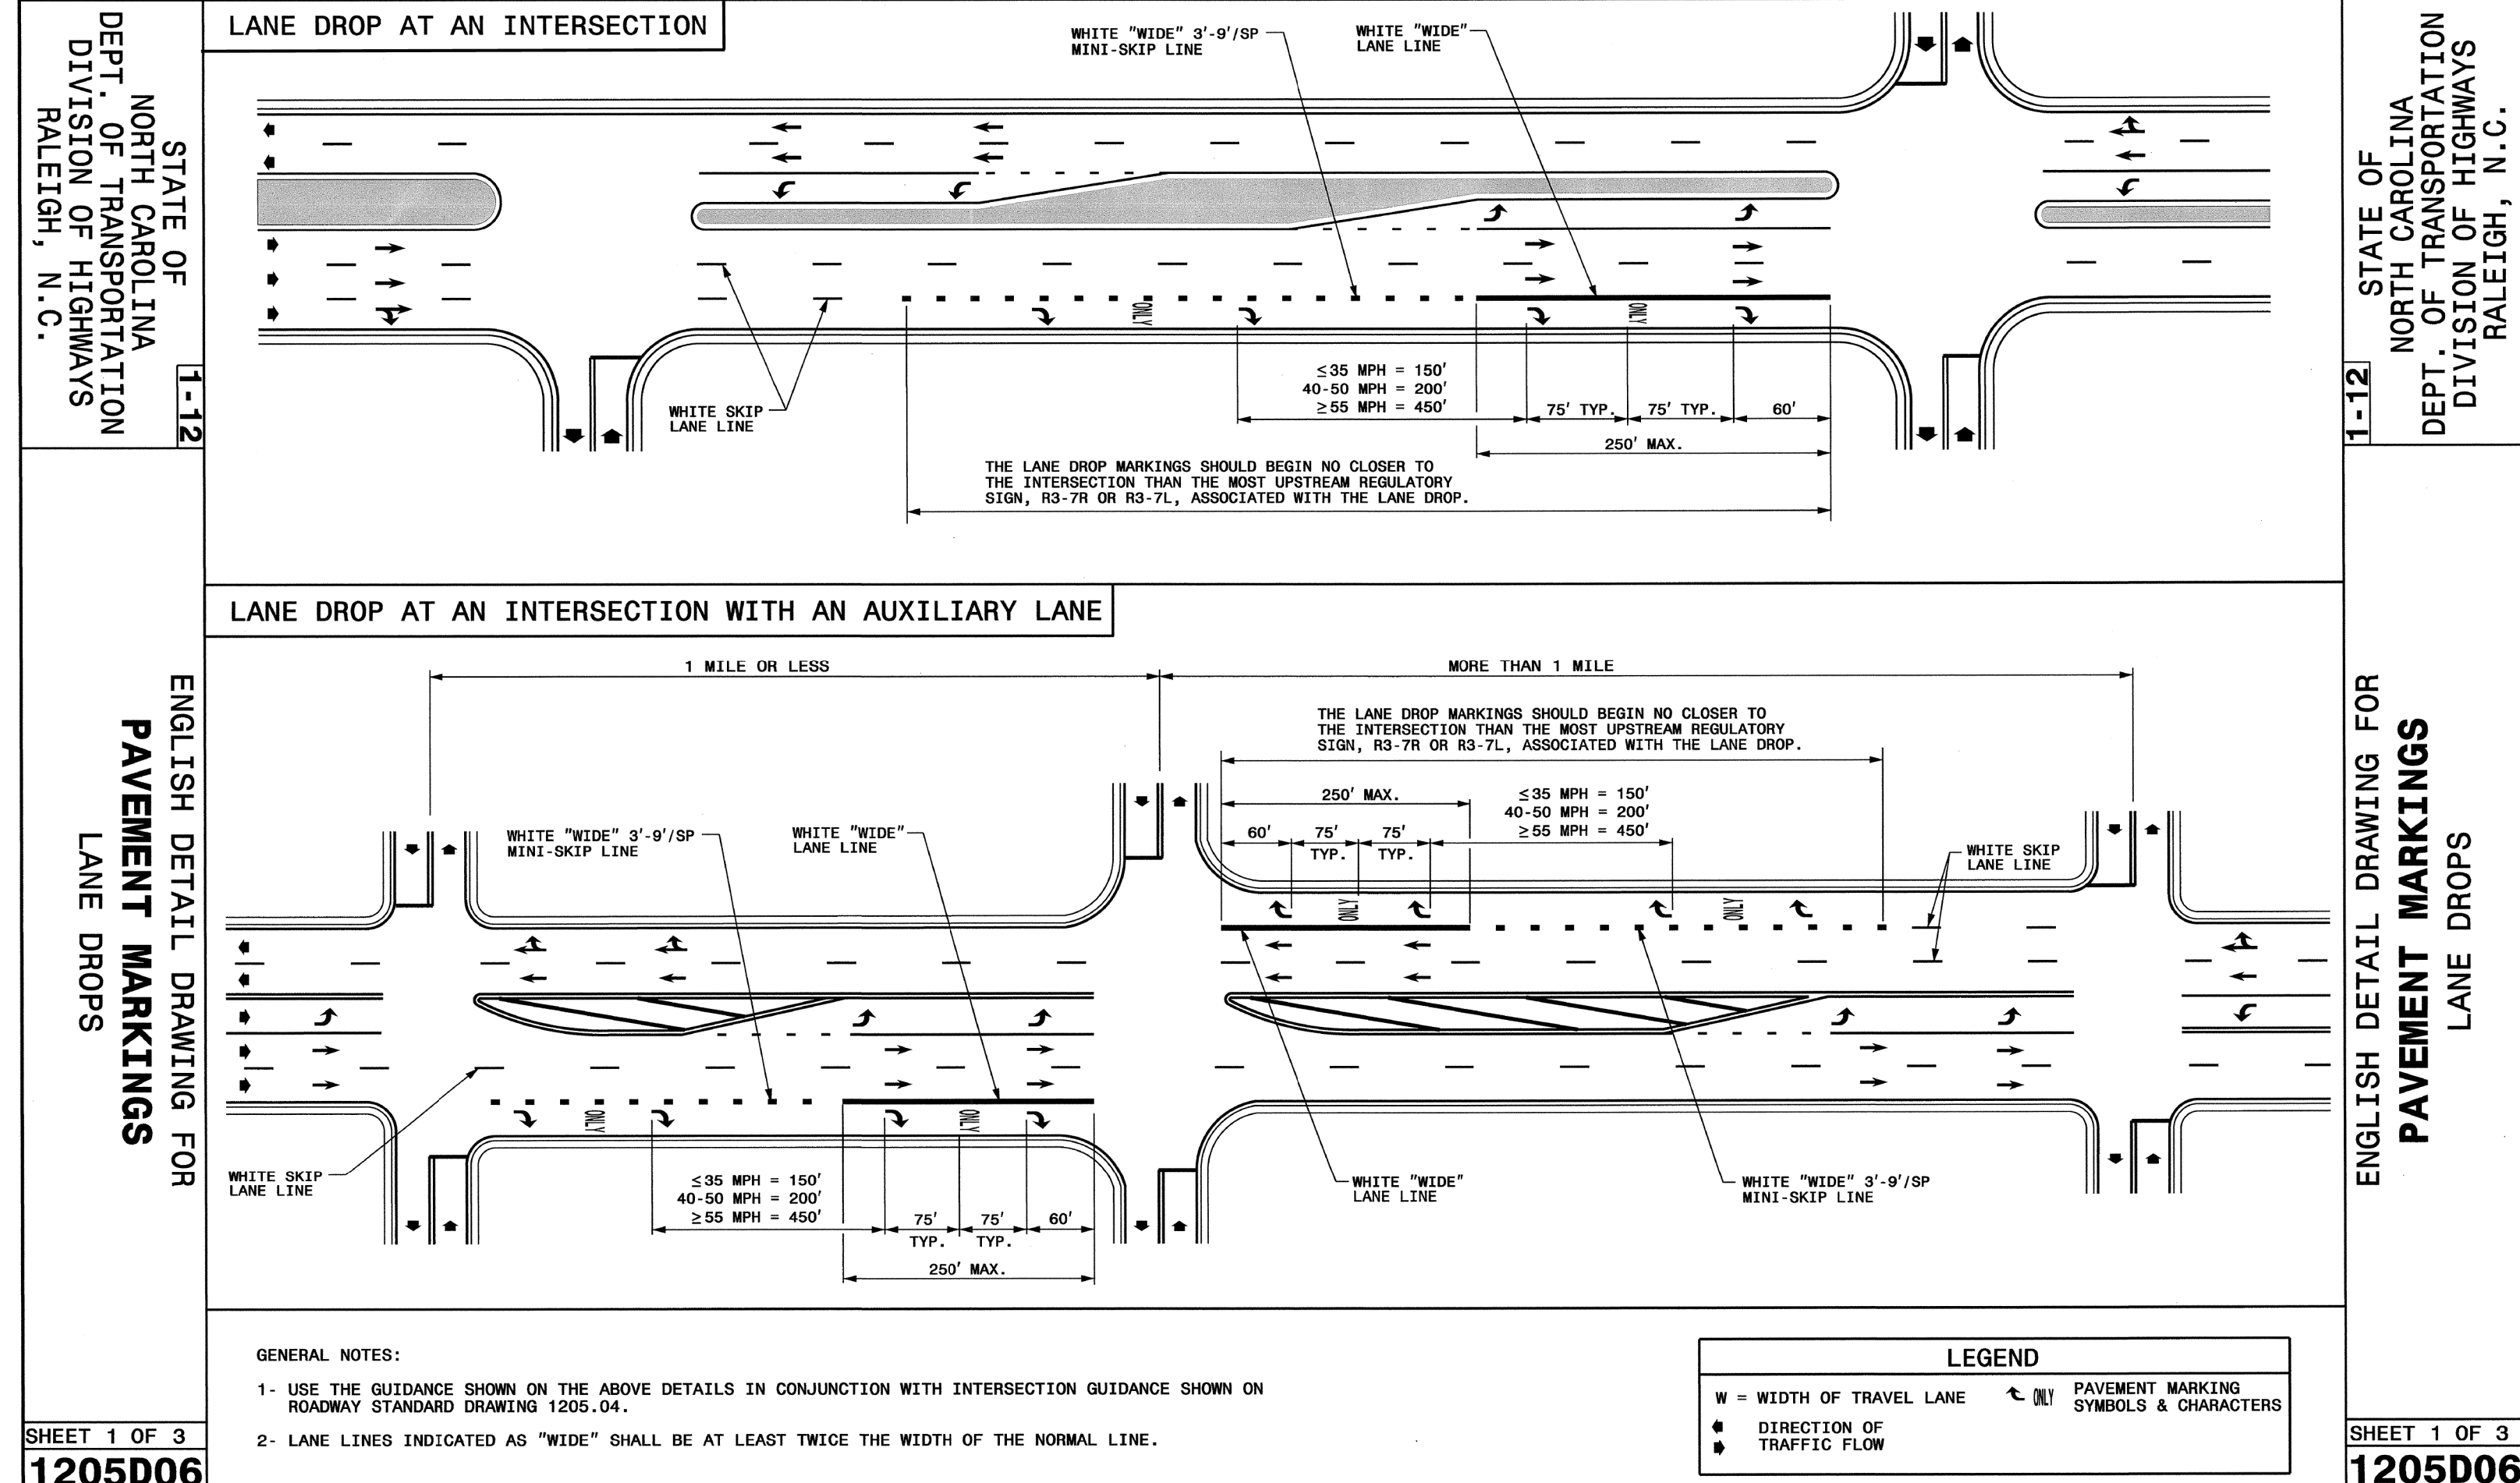


TIP NO. R - 5752	SHEET NO. PMP - 2
APPROVED: <i>Joseph Kopskie</i> DATE: 9/13/2017	
SEAL 	
DOCUMENT NOT CONSIDERED FINAL UNLESS ALL SIGNATURES COMPLETED	

TIP NO.	SHEET NO.
APPROVED: <i>RW</i>	
DATE: 3/6/17	
SEAL 	



REVISED PAVEMENT MARKING ROADWAY STANDARD DRAWING

8/7/2017
\\Fsrvnt-Markings\PMP-2.dgn
USER: ikopskie

08-MAR-2012 10:03
S:\S800\Stamps\1205D06.dwg
3/13/17 11:45:43 AM
OR-MAR-2012 10:03
S:\S800\Stamps\1205D06.dwg
3/13/17 11:45:43 AM

SEPI
ENGINEERING & CONSTRUCTION

1025 Wade Avenue
Raleigh, NC 27605
Tel: 919-789-9977
Fax: 919-789-9591
License: C-2197

REVISED SIGNING ROADWAY STANDARD DRAWING