
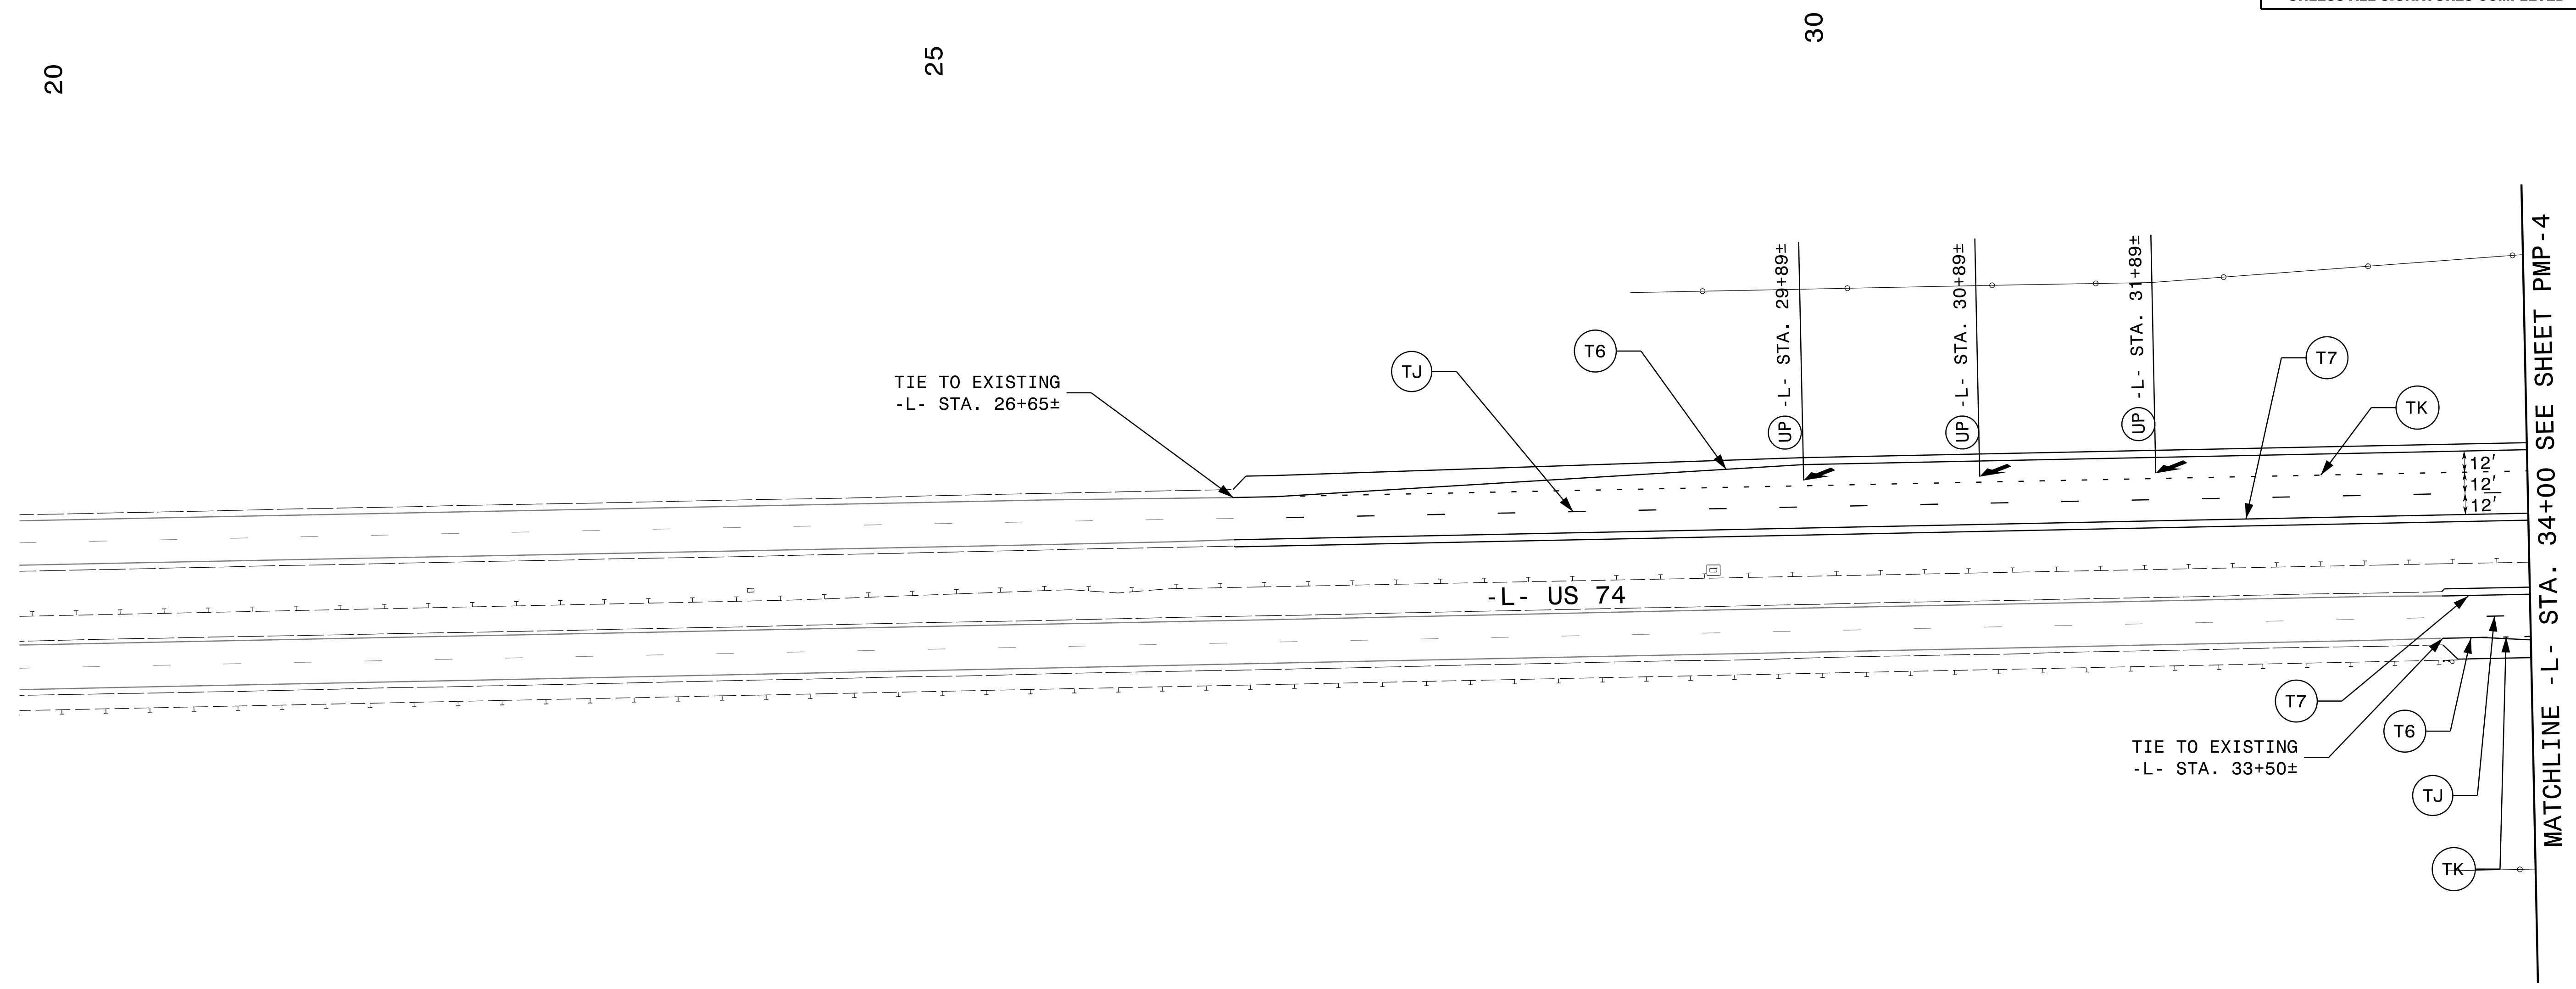


TIP NO. R - 5752	SHEET NO. PMP - 3
APPROVED: <i>Joseph Kopaskie</i> <small>AC0806452F8045AFA...</small>	
DATE: 9/13/2017	
SEAL	
	
<b>DOCUMENT NOT CONSIDERED FINAL UNLESS ALL SIGNATURES COMPLETED</b>	

NAD 83NA 2011



8/7/2017 10:51:12 AM C:\Users\j.kopaskie\Documents\Projects\2017\20170913\20170913\_PMP-3.dgn

**SEPI**  
ENGINEERING & CONSTRUCTION

1025 Wade Avenue  
Raleigh, NC 27605  
Tel: 919-789-9977  
Fax: 919-789-9591  
License: C-2197

# PAVEMENT MARKING DETAIL