


NAD 83/NA 2011

TIP NO. R - 5752	SHEET NO. PMP - 4
APPROVED: <i>Joseph Kopaskie</i> 9/13/2017	
DATE: 9/13/2017	
SEAL	
DOCUMENT NOT CONSIDERED FINAL UNLESS ALL SIGNATURES COMPLETED	

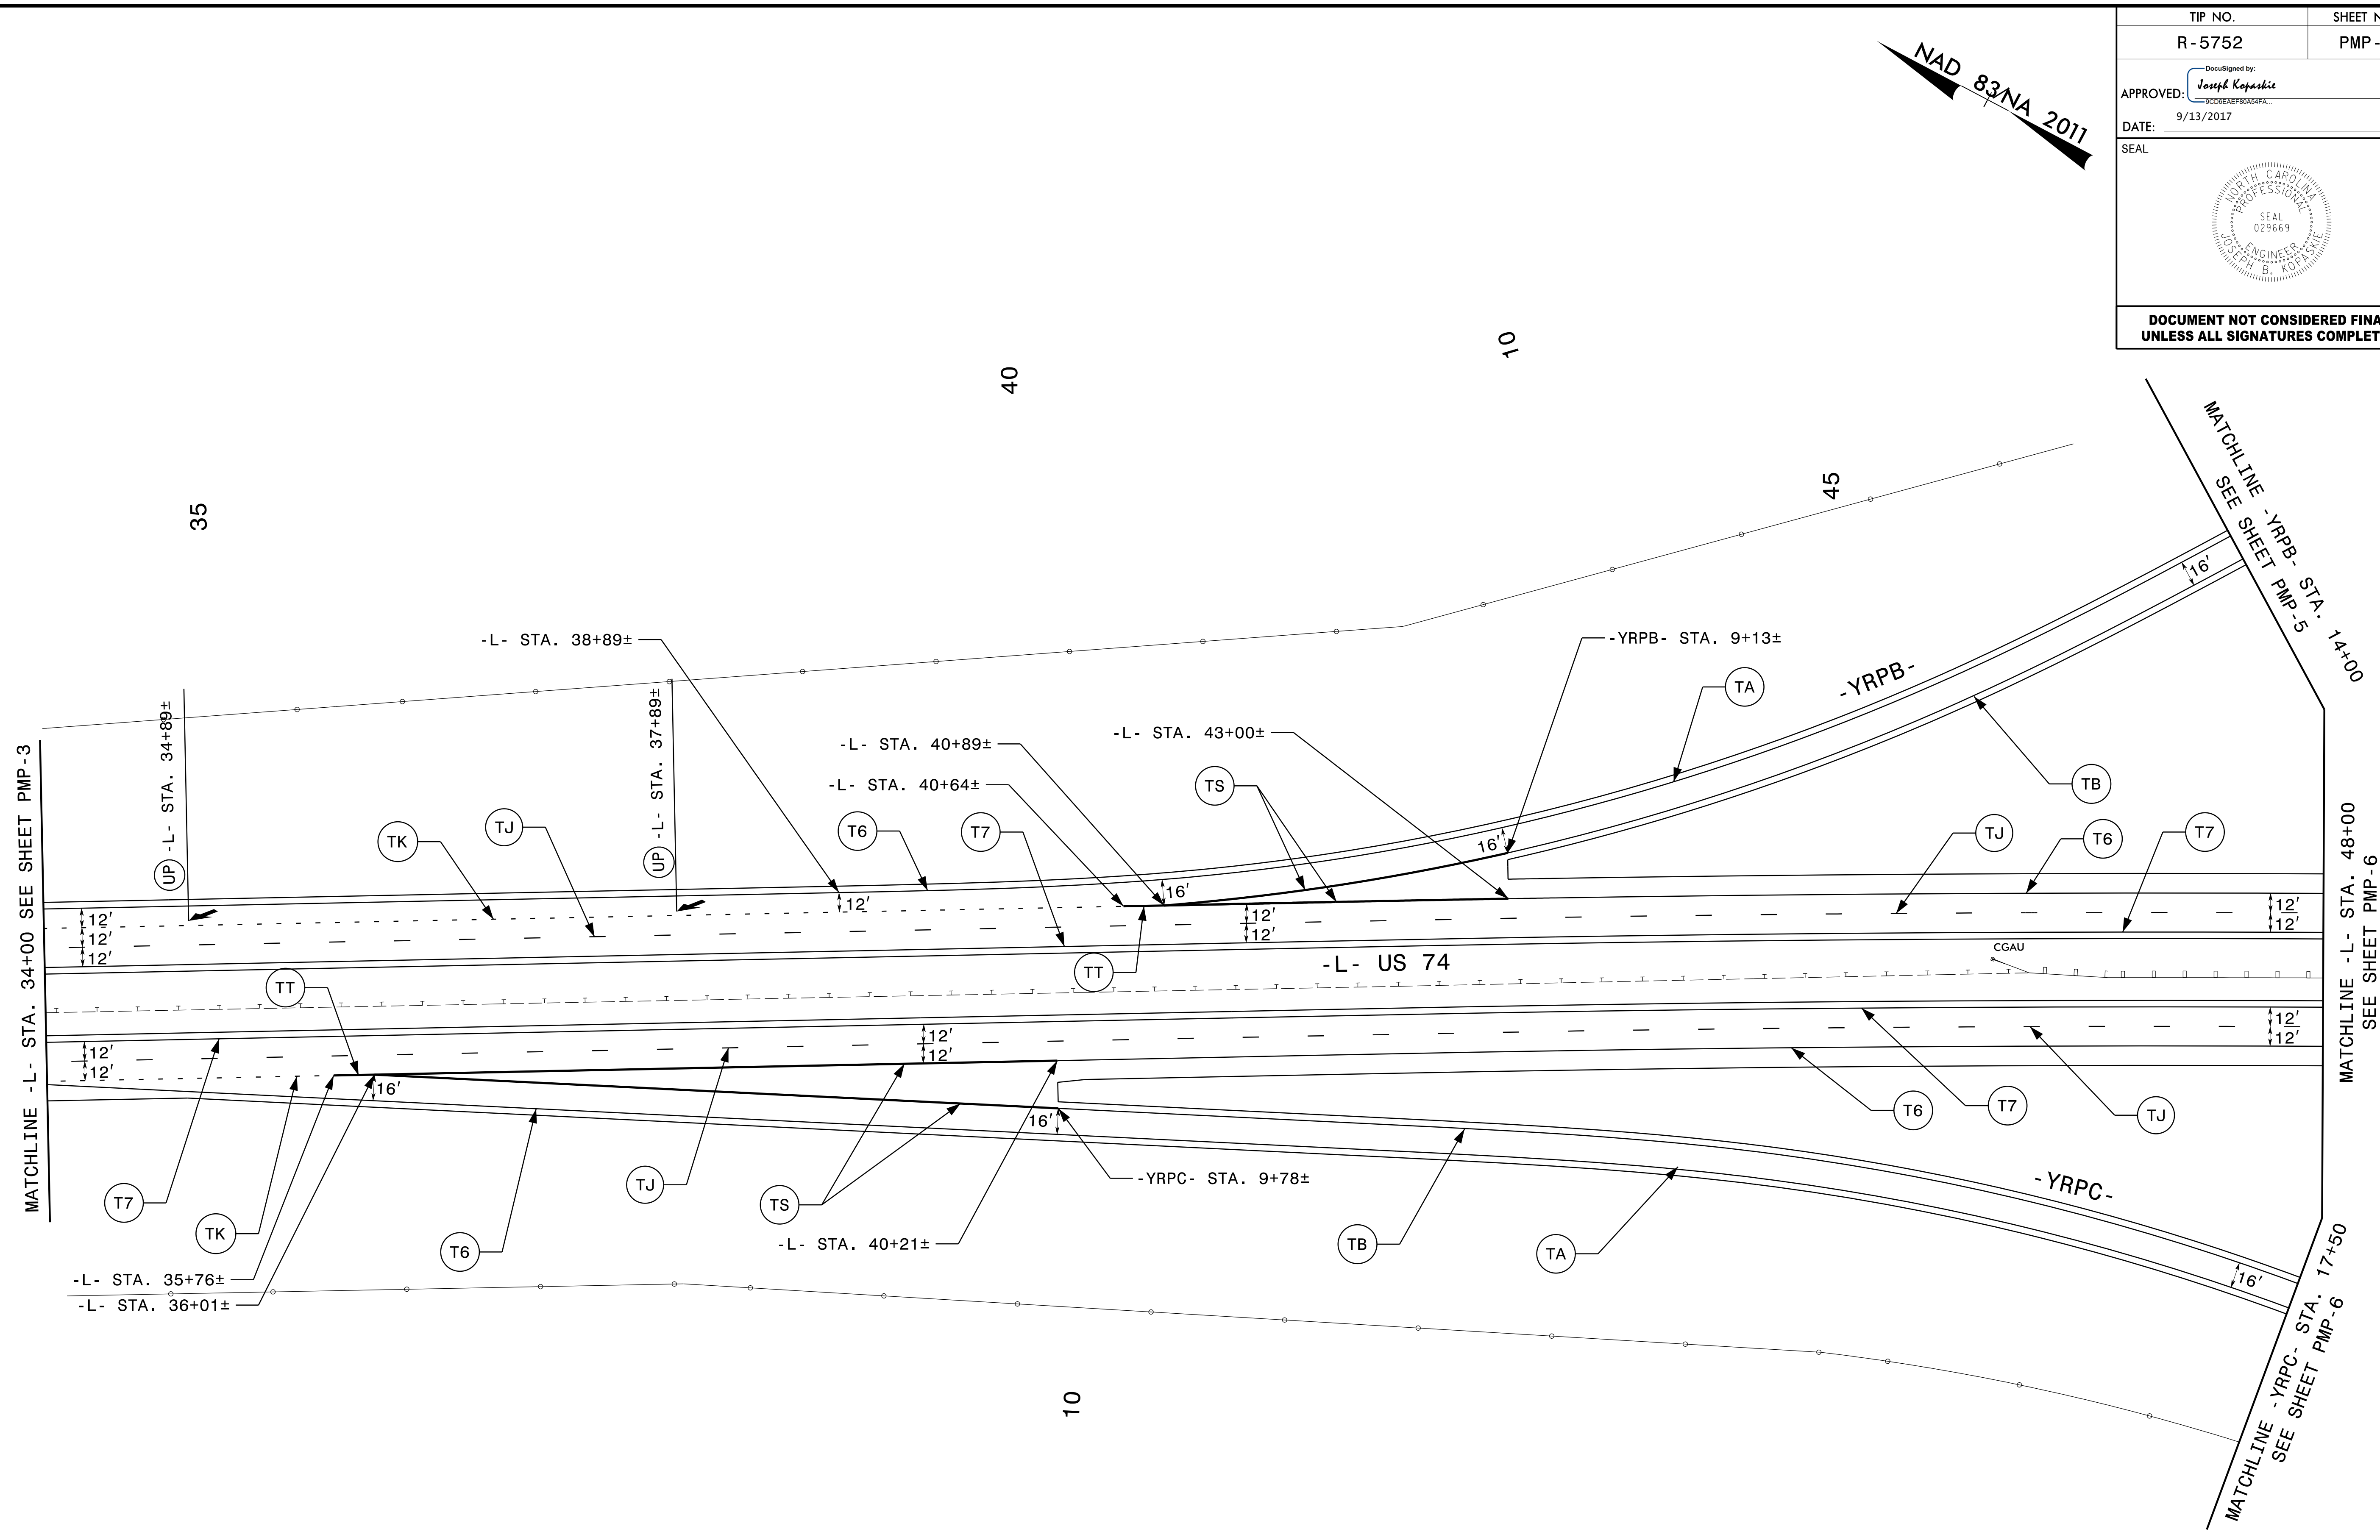

8/7/2017  
I:\SEI\Projects\Markings\17017\17017.dgn  
USER: jkopaskie

**SEPI**  
ENGINEERING &  
CONSTRUCTION

1025 Wade Avenue  
Raleigh, NC 27605  
Tel: 919-789-9977  
Fax: 919-789-9591  
License: C-2197

# PAVEMENT MARKING DETAIL