
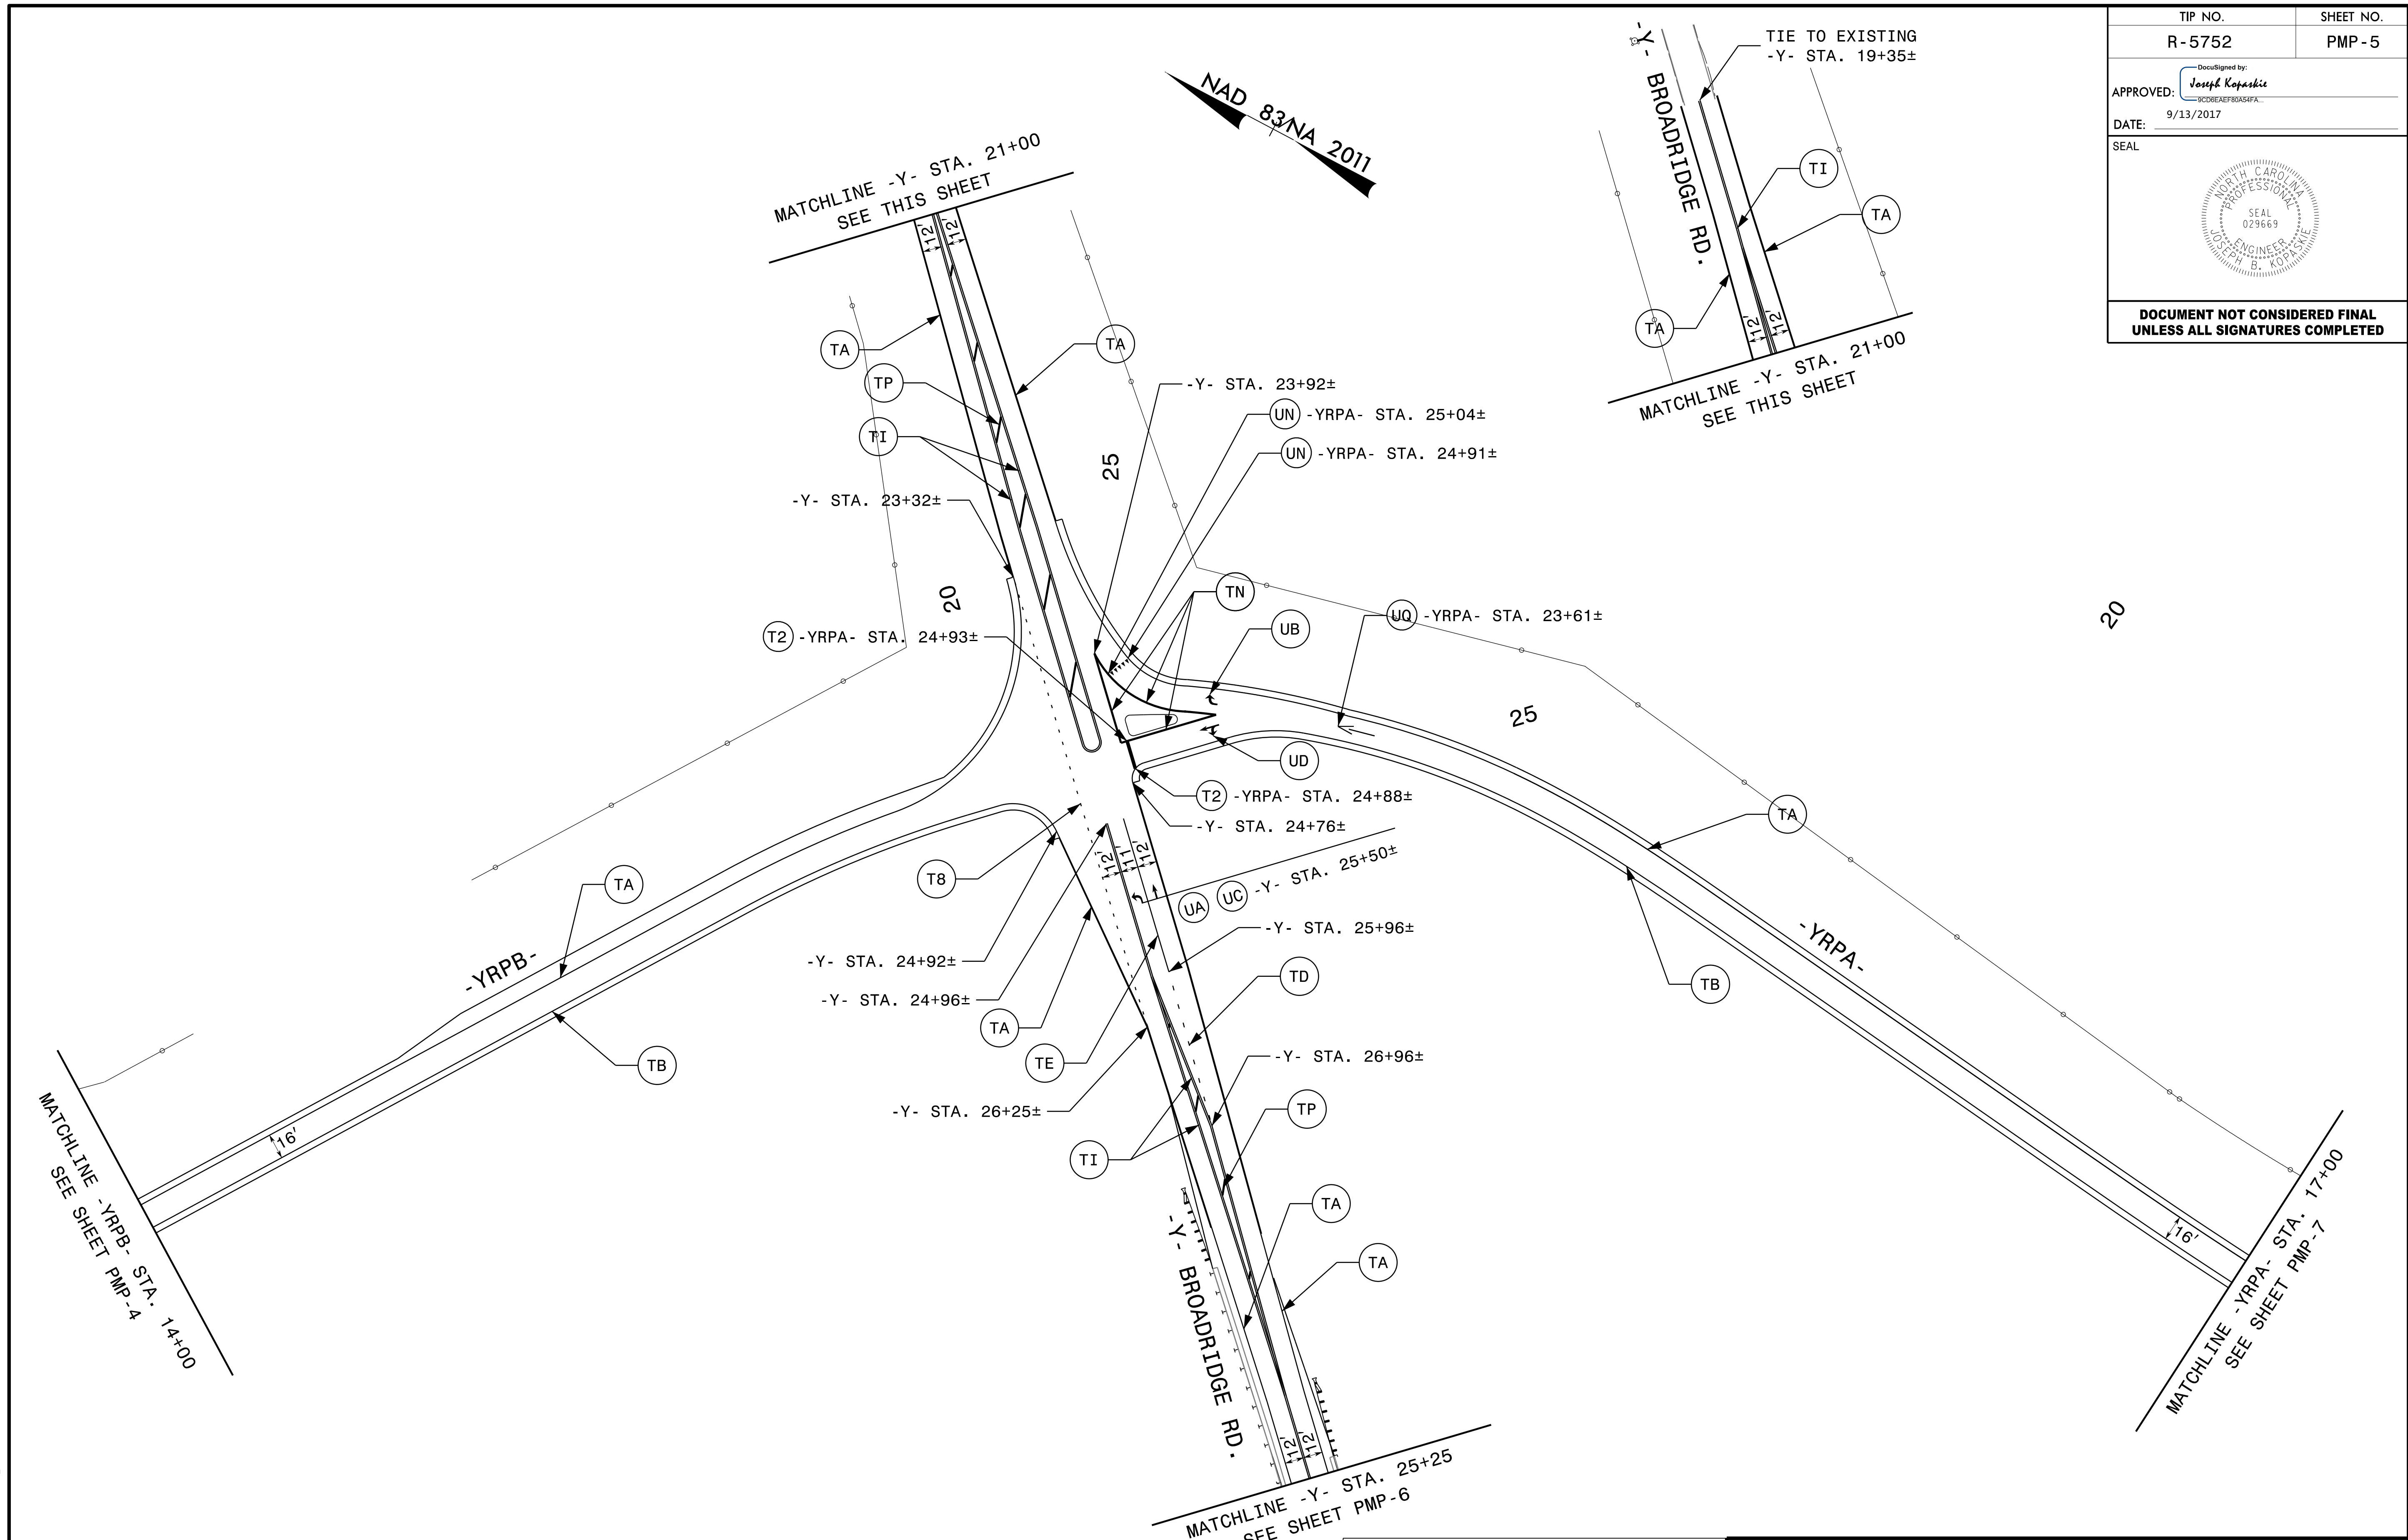


TIP NO. R-5752	SHEET NO. PMP-5
APPROVED: <i>Joseph Kopaskie</i> <small>DocuSigned by: 9C0BEEF80A54FA</small>	
DATE: 9/13/2017	
SEAL 	
DOCUMENT NOT CONSIDERED FINAL UNLESS ALL SIGNATURES COMPLETED	



8/7/2017
I:\SEPI\Projects\Markings\PMP-5.dgn
USER: jkopaskie

SEPI
ENGINEERING & CONSTRUCTION

1025 Wade Avenue
Raleigh, NC 27605
Tel: 919-789-9977
Fax: 919-789-9591
License: C-2197

PAVEMENT MARKING DETAIL