
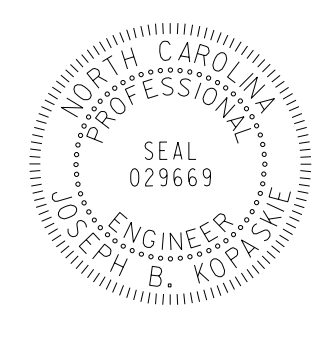


TIP NO. R - 5752	SHEET NO. PMP - 7
Approved by: <i>Joseph Kopaskie</i> APPROVED: _____ DATE: 9/13/2017	
SEAL 	
DOCUMENT NOT CONSIDERED FINAL UNLESS ALL SIGNATURES COMPLETED	

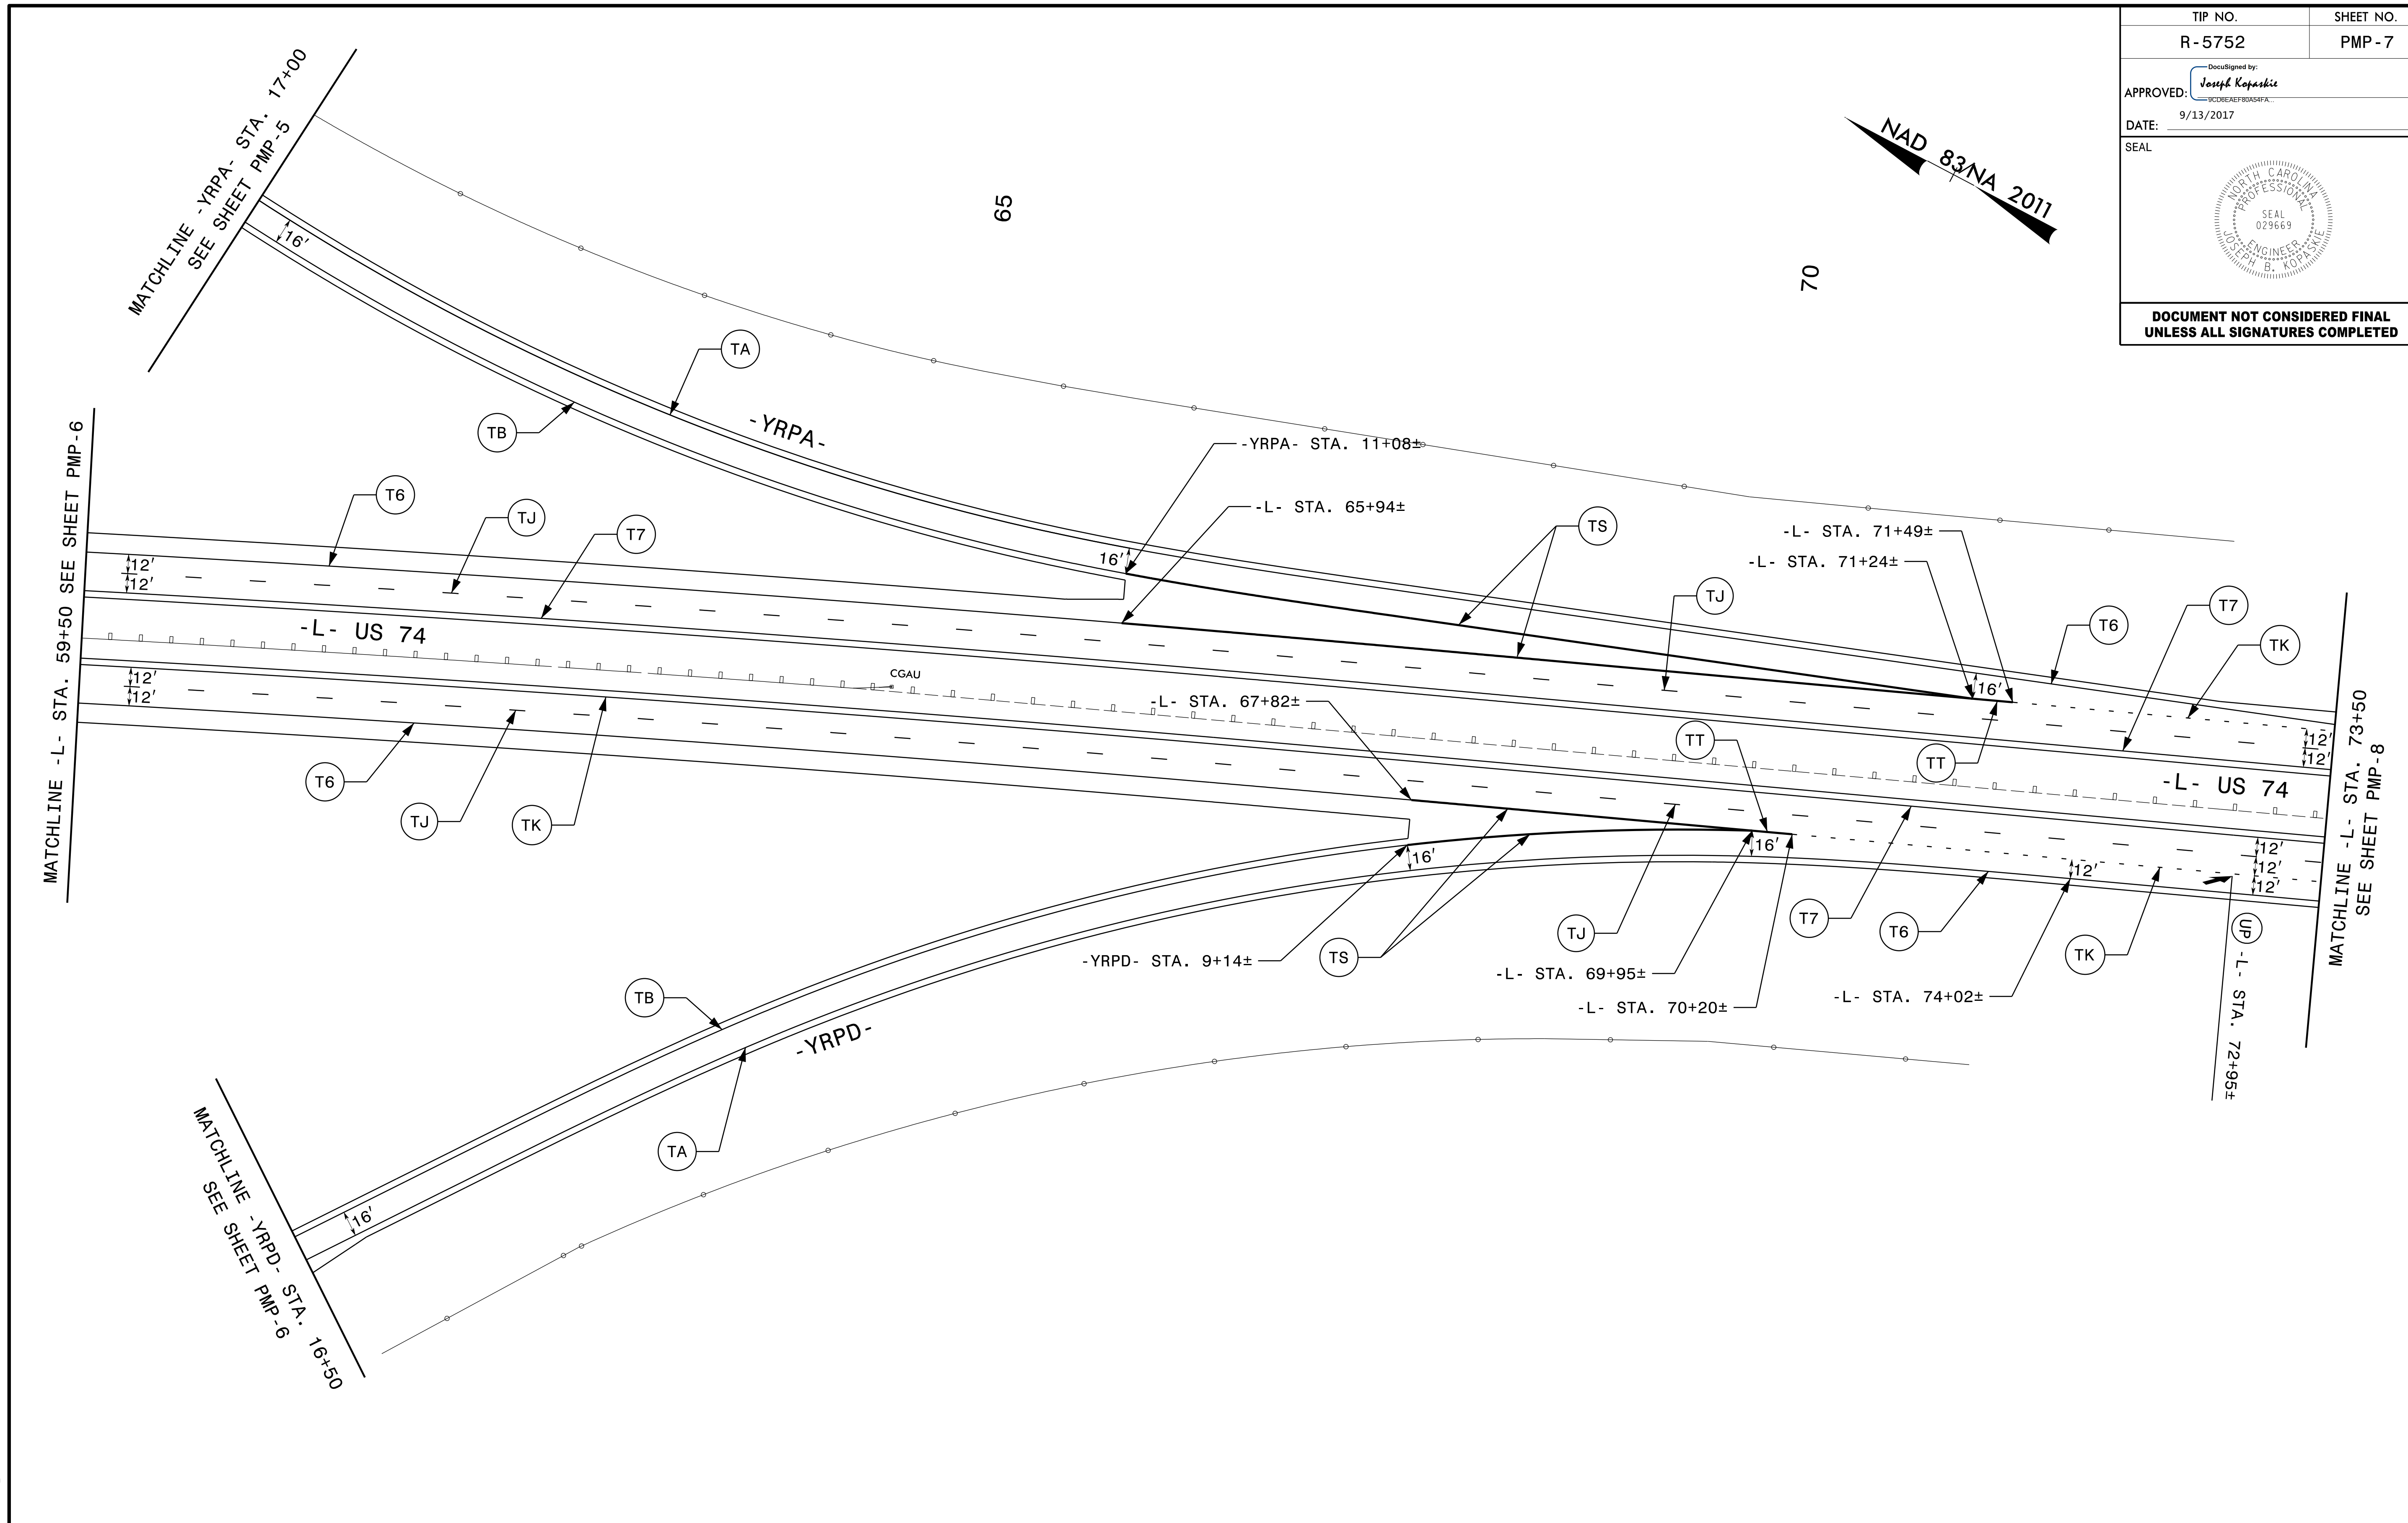

8/7/2017 10:56:11 AM C:\Users\j.kopaskie\Documents\Projects\2017\105752\105752_PMP-7.dgn

SEPI
 ENGINEERING &
 CONSTRUCTION

1025 Wade Avenue
 Raleigh, NC 27605
 Tel: 919-789-9977
 Fax: 919-789-9591
 License: C-2197

PAVEMENT MARKING DETAIL