
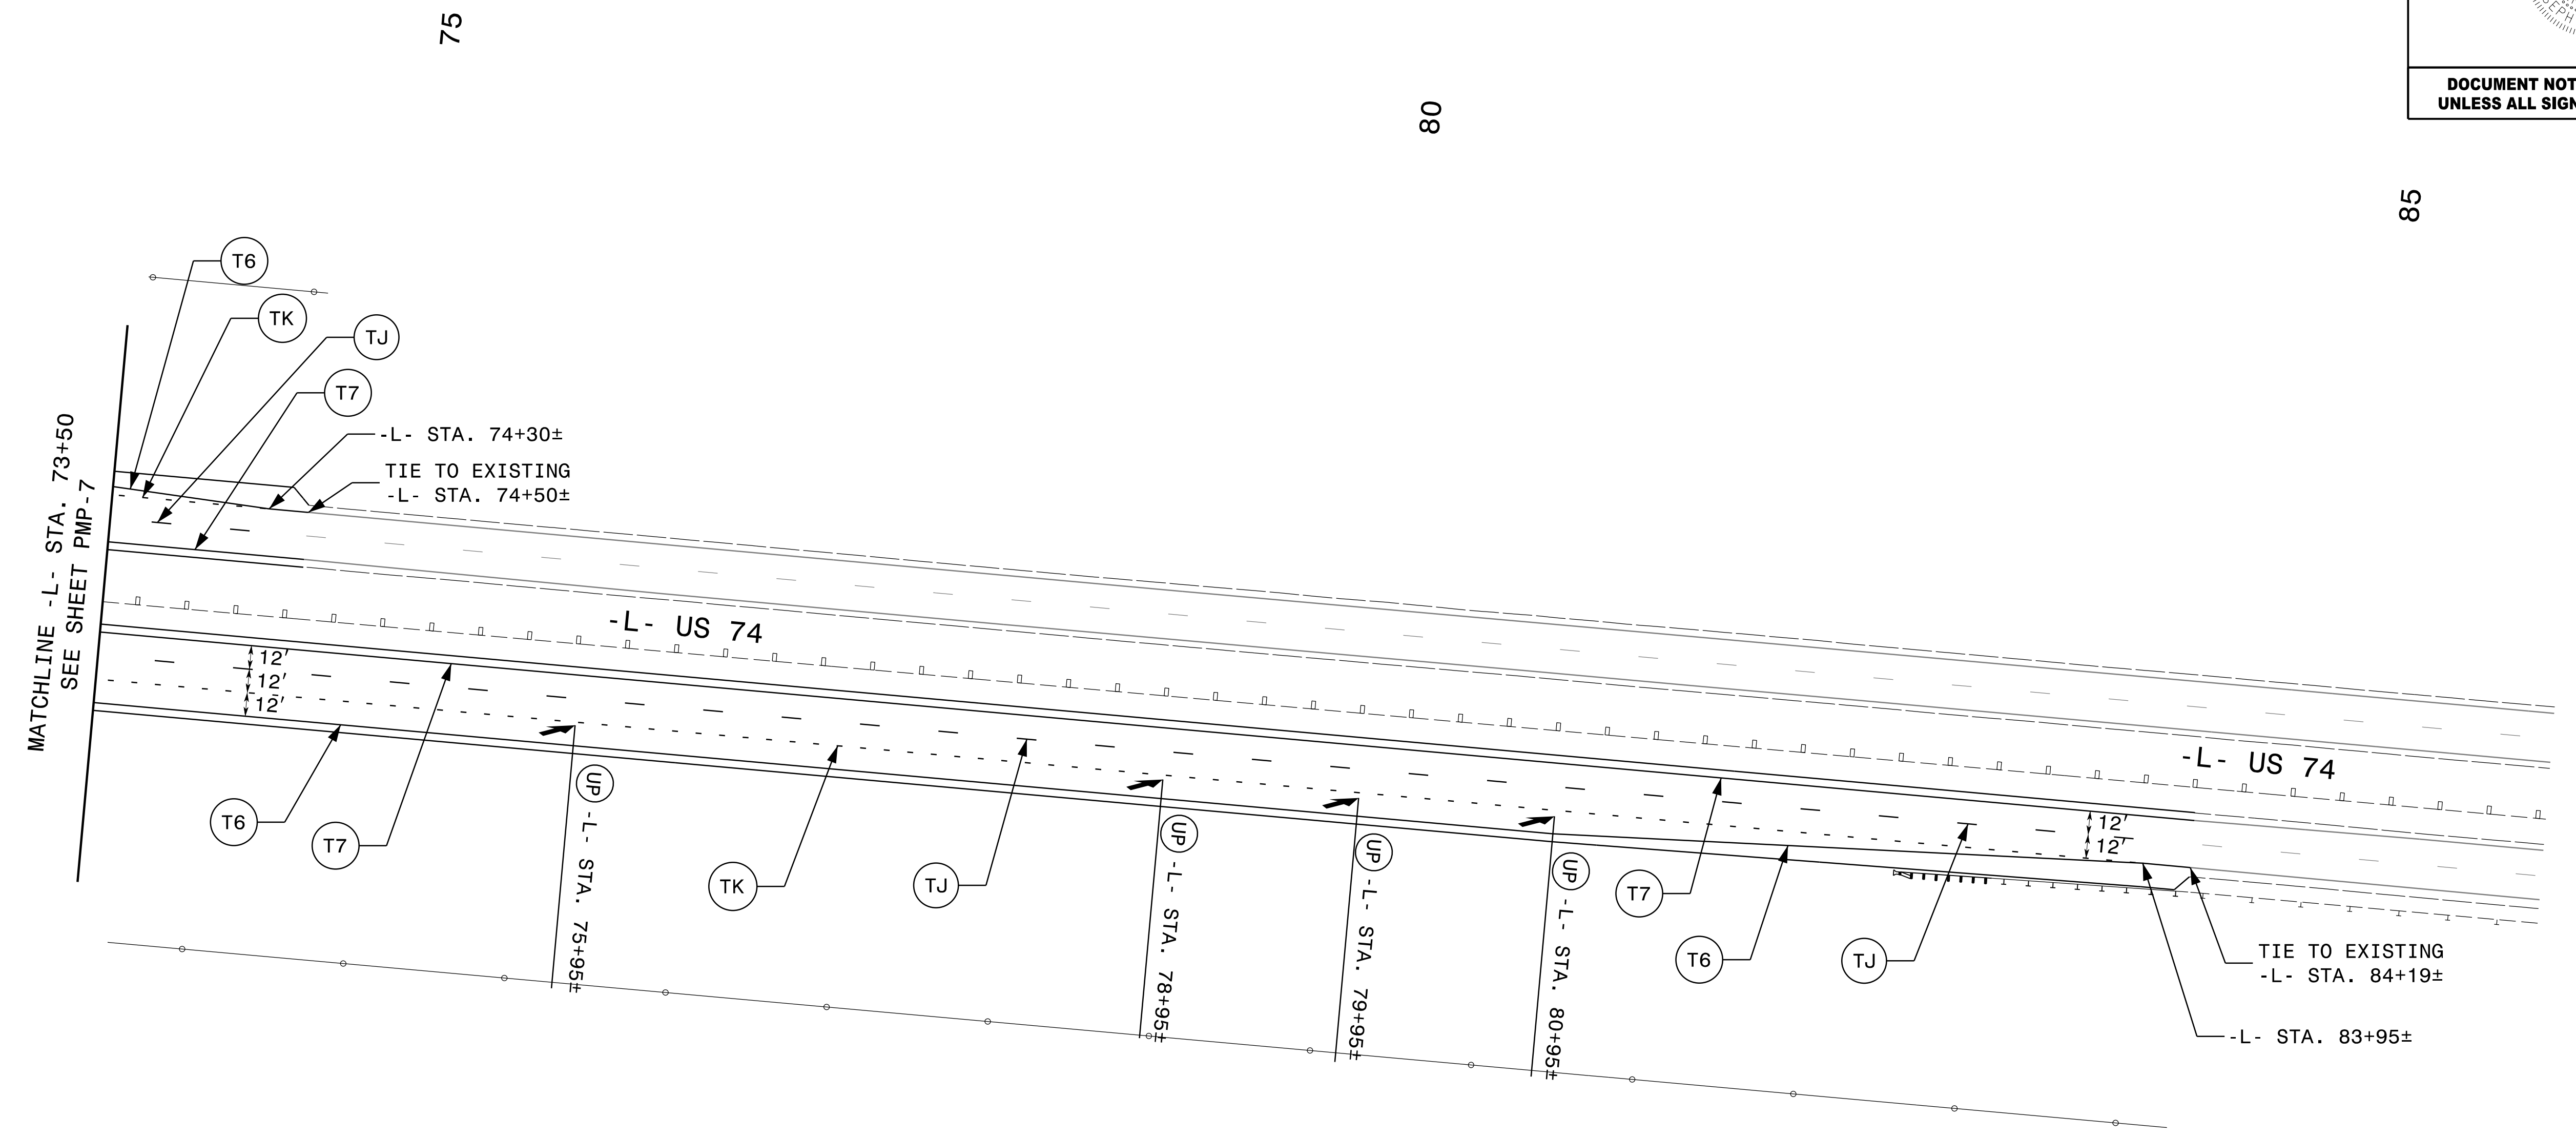


TIP NO. R-5752	SHEET NO. PMP-8
DocuSigned by: Joseph Kopaskie <small>9CDEAEF80A54FA...</small>	
APPROVED: _____ DATE: 9/13/2017	
SEAL 	
DOCUMENT NOT CONSIDERED FINAL UNLESS ALL SIGNATURES COMPLETED	

NAD 83/NA 2011



8/7/2017 10:56:11 AM I:\SEPI\kopskie\pmp-8.dgn

SEPI
 ENGINEERING &
 CONSTRUCTION

1025 Wade Avenue
 Raleigh, NC 27605
 Tel: 919-789-9977
 Fax: 919-789-9591
 License: C-2197

PAVEMENT MARKING DETAIL