


TIP NO. R - 5752	SHEET NO. PMP - 10
APPROVED: <i>Joseph Kojaskie</i> 9/13/2017	
DATE: 9/13/2017	
SEAL	
DOCUMENT NOT CONSIDERED FINAL UNLESS ALL SIGNATURES COMPLETED	

NAD 83NA 2011

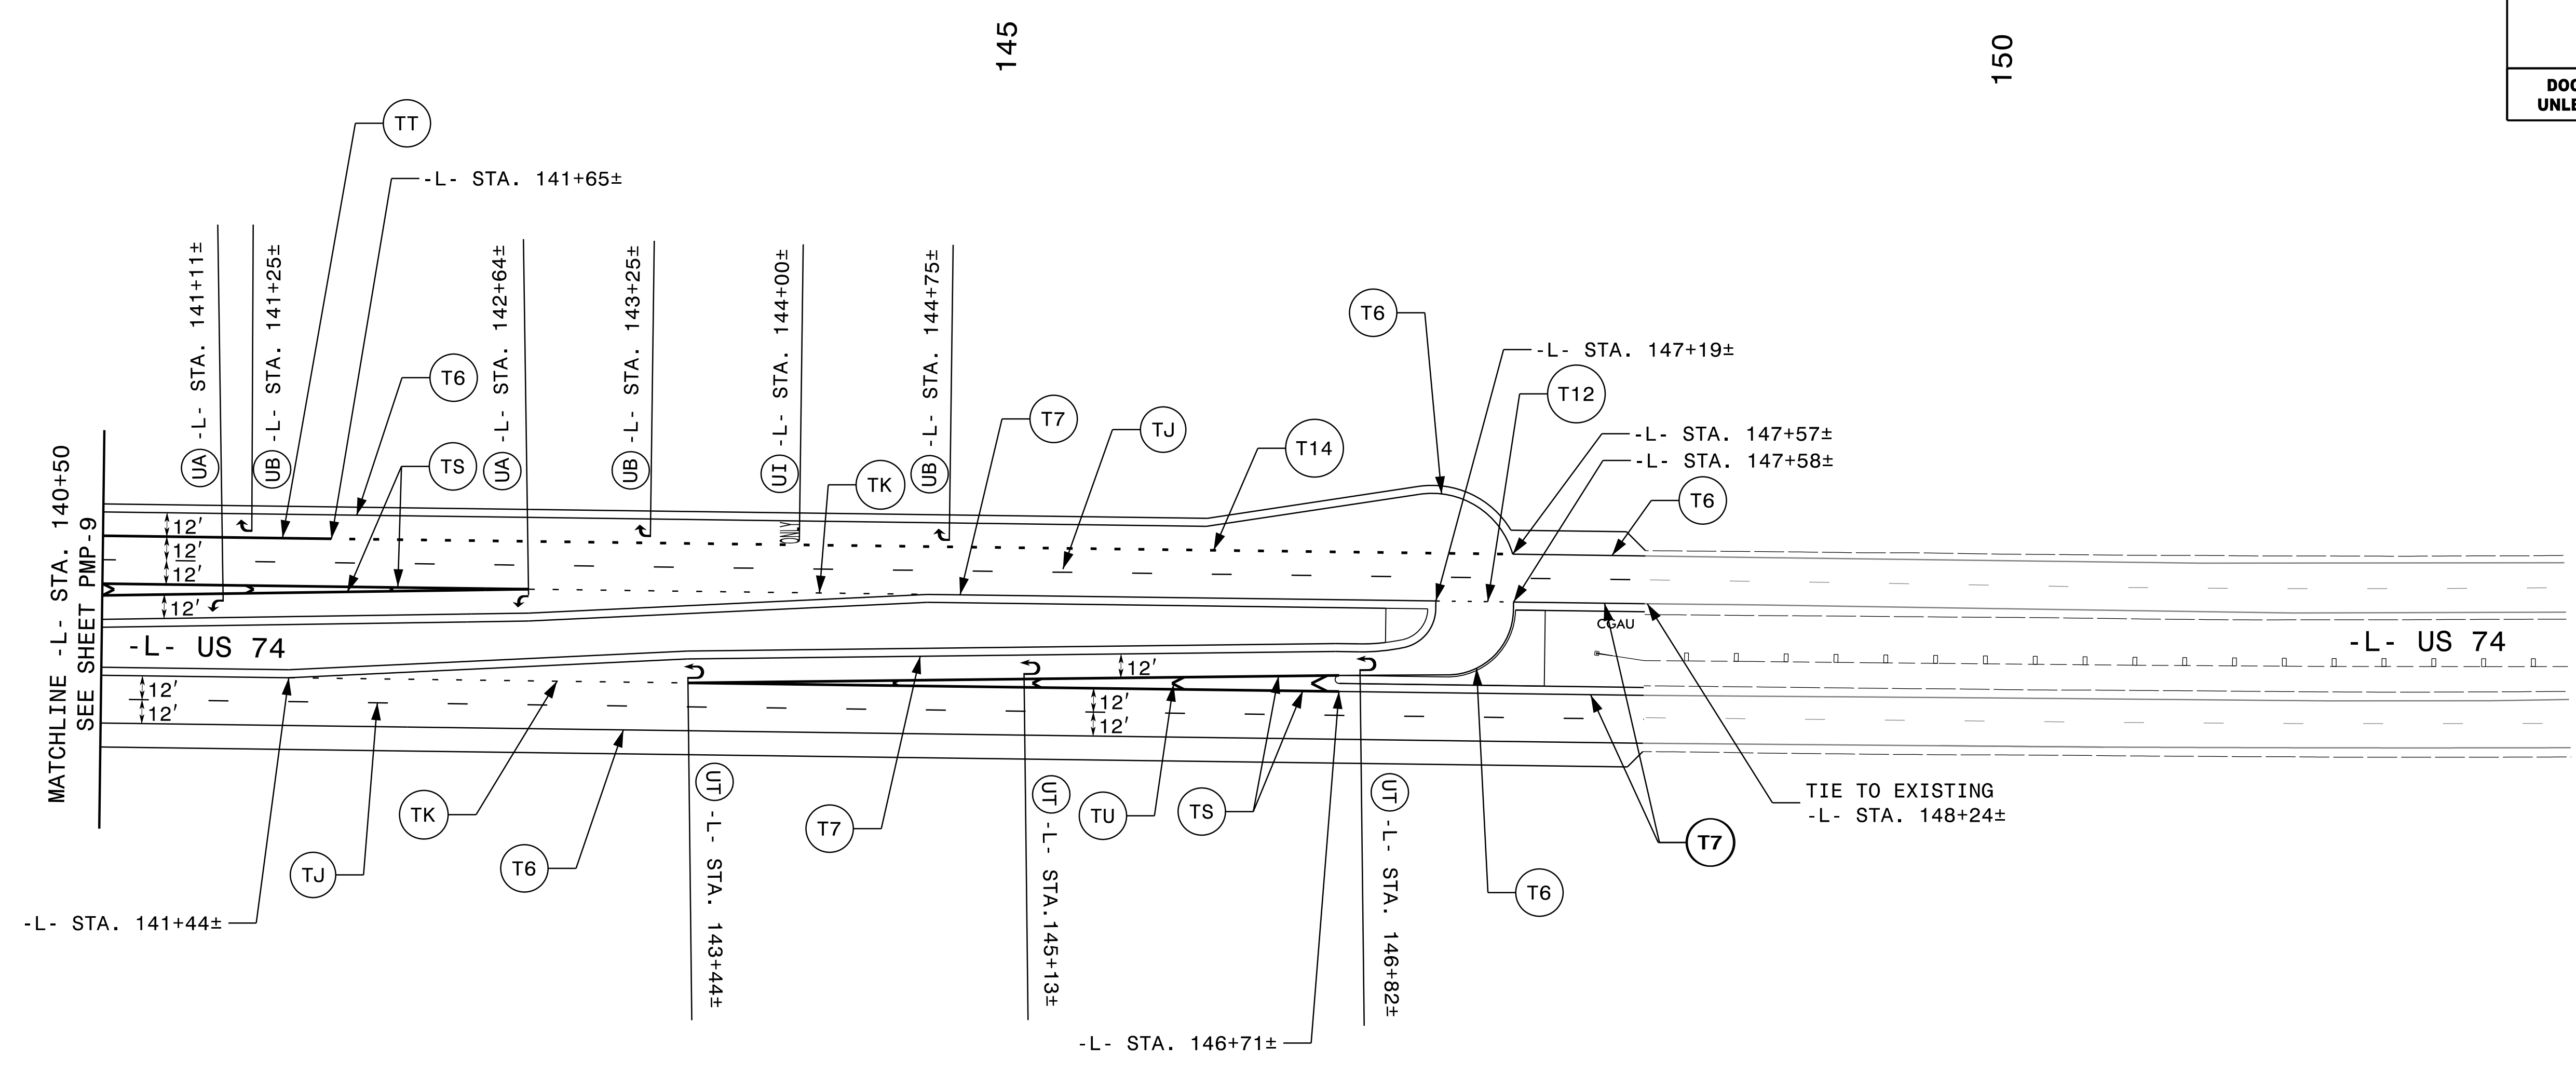

8/7/2017
I:\SEPI\kkojaskie\pmp-10.dgn

SEPI
ENGINEERING &
CONSTRUCTION

1025 Wade Avenue
Raleigh, NC 27605
Tel: 919-789-9977
Fax: 919-789-9591
License: C-2197

PAVEMENT MARKING DETAIL