



TIP NO. R-5752	SHEET NO. SIGN-3
DocuSigned by: <b>APPROVED</b> <i>Joseph Kapaskie</i> <small>9CDEAEF80A54FA</small>	
DATE: 9/13/2017	
SEAL 	
<b>DOCUMENT NOT CONSIDERED FINAL UNLESS ALL SIGNATURES COMPLETED</b>	


401 QUANTITY REQ'D   2  

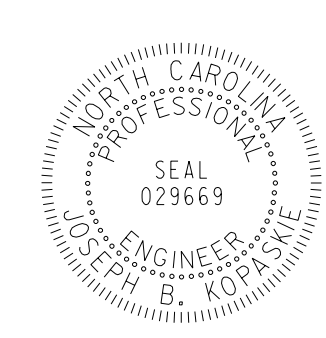

36" X 48"  
R2-1

TWO "U" POSTS PER SIGN


406 QUANTITY REQ'D   4  



54" X 18"  
R6-1 (L)

TWO "U" POSTS PER SIGN


411 QUANTITY REQ'D   2  

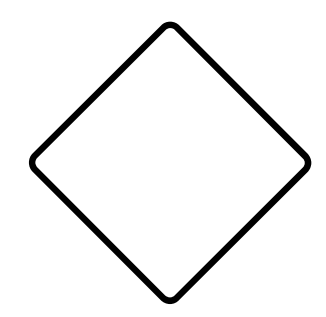

18" X 18"  
OM1-3

MOUNTED BELOW SIGN 410  
IN 2 INSTALLATIONS


416 QUANTITY REQ'D   2  

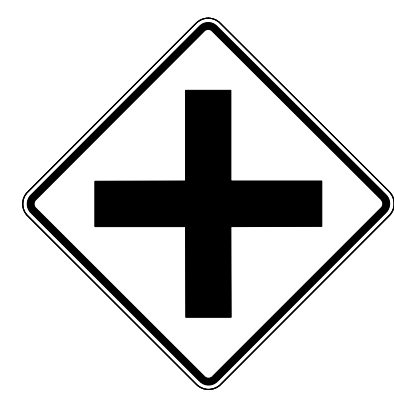

36" X 36"  
W2-1

TWO "U" POSTS PER SIGN


402 QUANTITY REQ'D   8  

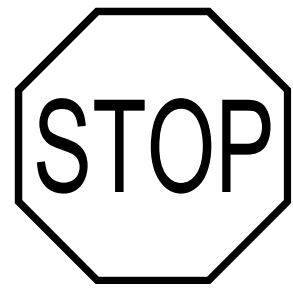

36" X 36"  
R1-1

TWO "U" POSTS PER SIGN


407 QUANTITY REQ'D   2  



54" X 18"  
R6-1 (R)

TWO "U" POSTS PER SIGN


412 QUANTITY REQ'D   2  



48" X 48"  
W4-1

TWO "U" POSTS PER SIGN


417 QUANTITY REQ'D   4  



30" X 30"  
R3-5(R)

ONE "U" POSTS PER SIGN


403 QUANTITY REQ'D   2  

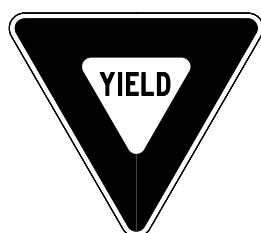

36" X 36" X 36"  
R1-2

ONE "U" POST PER SIGN


408 QUANTITY REQ'D   4  

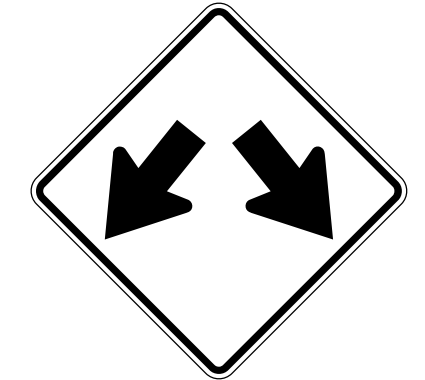

36" X 36"  
W12-1

ONE "U" POST PER SIGN


413 QUANTITY REQ'D   2  



36" X 12"  
R6-1 (R)

MOUNTED ABOVE SIGN 402  
IN 2 INSTALLATIONS


404 QUANTITY REQ'D   4  



36" X 24"  
R5-1a

ONE "U" POST PER SIGN


409 QUANTITY REQ'D   4  

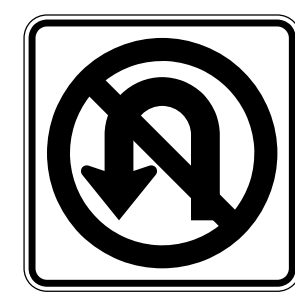

36" X 36"  
R3-4

ONE "U" POST PER SIGN


414 QUANTITY REQ'D   3  

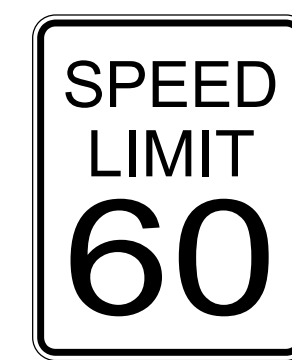

36" X 48"  
R2-1

TWO "U" POSTS PER SIGN


405 QUANTITY REQ'D   4  



30" X 30"  
R5-1

ONE "U" POST PER SIGN


410 QUANTITY REQ'D   2  

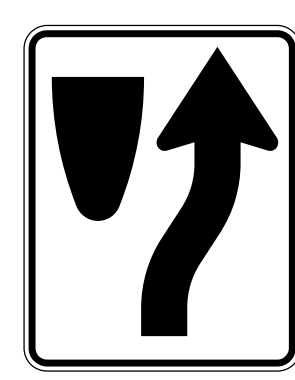

24" X 30"  
R4-7

ONE "U" POST PER SIGN

415 QUANTITY REQ'D   2  



48" X 48"  
W3-5

TWO "U" POSTS PER SIGN

**SEPI** ENGINEERING & CONSTRUCTION

1025 Wade Avenue  
Raleigh, NC 27605  
Tel: 919-789-9977  
Fax: 919-789-9591  
License: C-2197

TYPE "E" SIGNS

8/7/2017 8:47:17 AM C:\p\eng\_plans\sign-3.dgn jusef@kapaskie.com