


APPROVED: *Joseph Kopaske*  
9CDD6AEAF80A54FA...  
 029669  
 DATE: 9/13/2017

SEAL



**DOCUMENT NOT CONSIDERED FINAL  
 UNLESS ALL SIGNATURES COMPLETED**

|  |  |                                      |   |                         |
|--|--|--------------------------------------|---|-------------------------|
| SIGN NUMBER: 101B, 103B<br>TYPE: A<br>QUANTITY: 2<br>SIGN WIDTH: 18'-0"<br>HEIGHT: 6'-6"<br>TOTAL AREA: 117.0 Sq.Ft.<br>BORDER TYPE: FLUSH<br>RECESS: 0"<br>WIDTH: 2"<br>RADII: 9"<br>NO. Z BARS: 2<br>LENGTH: 208.0 | BACKG COLOR: Green<br>COPY COLOR: White<br>SYMBOL X Y WID HT | DESIGN BY: JBK<br>PROJECT ID: R-5752 | CHECKED BY: TJN<br>LOCATION: Robeson County | Dec 14, 2016<br>DIV: 06 |
|--|--|--------------------------------------|---|-------------------------|

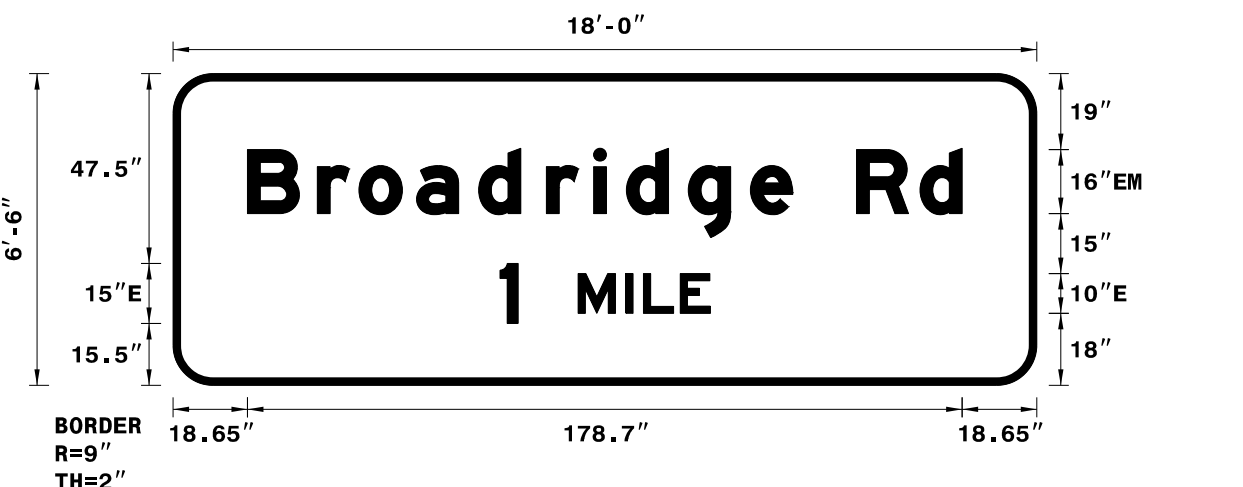


Spacing Factor is 1 unless specified otherwise

LETTER POSITIONS

| Letter spacings are to start of next letter |      |      |      |      |     |      |      |      |      |      |    |      | Series/Size |      |        |
|---|------|------|------|------|-----|------|------|------|------|------|----|------|-------------|------|--------|
|   |      |      |      |      |     |      |      |      |      |      |    |      | Text Length |      |        |
| B   | r    | o    | a    | d    | r   | i    | d    | g    | e    | R    | d  |      | EM 2000     |      |        |
| 18.6  | 17.4 | 10.4 | 14.4 | 15.5 | 17  | 11.8 | 8.2  | 15.5 | 15.5 | 10.6 | 16 | 15.8 | 10.6        | 18.6 | 178.7  |
| 1   | M    | I    | L    | E    |     |      |      |      |      |      |    |      |             |      | E 2000 |
| 81.7  | 4.5  | 15   | 12   | 4.4  | 9.2 | 7.5  | 81.7 |      |      |      |    |      |             |      | 52.6   |

FILENAME: Sign Designs NORTH CAROLINA D.O.T. SIGN DETAIL

|   |  |                                      |   |                         |
|---|--|--------------------------------------|---|-------------------------|
| SIGN NUMBER: 101A, 102A, 103A, 104A<br>TYPE: B<br>QUANTITY: 4<br>SIGN WIDTH: 11'-0"<br>HEIGHT: 2'-6"<br>TOTAL AREA: 27.5 Sq.Ft.<br>BORDER TYPE: FLUSH<br>RECESS: 0"<br>WIDTH: 2"<br>RADII: 3"<br>NO. Z BARS: 2<br>LENGTH: 124.0 | BACKG COLOR: Green<br>COPY COLOR: White<br>SYMBOL X Y WID HT | DESIGN BY: JBK<br>PROJECT ID: R-5752 | CHECKED BY: TJN<br>LOCATION: Robeson County | Oct 20, 2016<br>DIV: 06 |
|---|--|--------------------------------------|---|-------------------------|

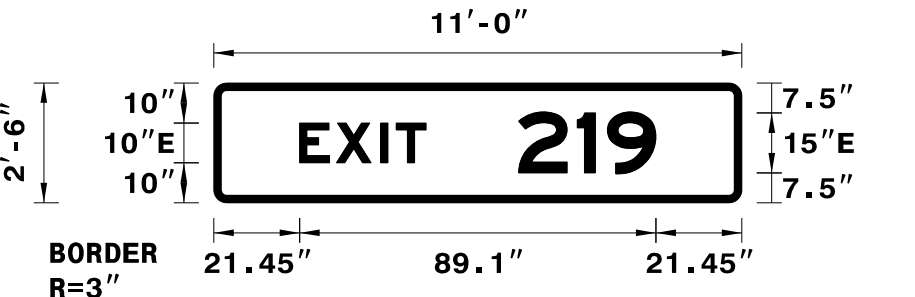


Spacing Factor is 1 unless specified otherwise

LETTER POSITIONS

| Letter spacings are to start of next letter |      |      |      |      |      |  |  |  |  | Series/Size |
|---|------|------|------|------|------|--|--|--|--|-------------|
|   |      |      |      |      |      |  |  |  |  | Text Length |
| E   | X    | I    | T    |      |      |  |  |  |  | E 2000      |
| 21.5  | 9.2  | 11.1 | 3.8  | 7.5  | 78.9 |  |  |  |  | 31.6        |
| 2   | 1    | 9    |      |      |      |  |  |  |  | E 2000      |
| 76.2  | 14.7 | 7.5  | 12.2 | 21.5 |      |  |  |  |  | 34.4        |

FILENAME: Sign Designs NORTH CAROLINA D.O.T. SIGN DETAIL

|   |   |                                      |   |                         |
|---|---|--------------------------------------|---|-------------------------|
| SIGN NUMBER: 102B, 104B<br>TYPE: A<br>QUANTITY: 2<br>SIGN WIDTH: 18'-0"<br>HEIGHT: 8'-0"<br>TOTAL AREA: 144.0 Sq.Ft.<br>BORDER TYPE: FLUSH<br>RECESS: 0"<br>WIDTH: 2"<br>RADII: 12"<br>NO. Z BARS: 3<br>LENGTH: 208.0 | BACKG COLOR: Green<br>COPY COLOR: White<br>SYMBOL X Y WID HT<br>AR_Type A 91.1 20.1 22.4 35.3 | DESIGN BY: JBK<br>PROJECT ID: R-5752 | CHECKED BY: TJN<br>LOCATION: Robeson County | Dec 14, 2016<br>DIV: 06 |
|---|---|--------------------------------------|---|-------------------------|

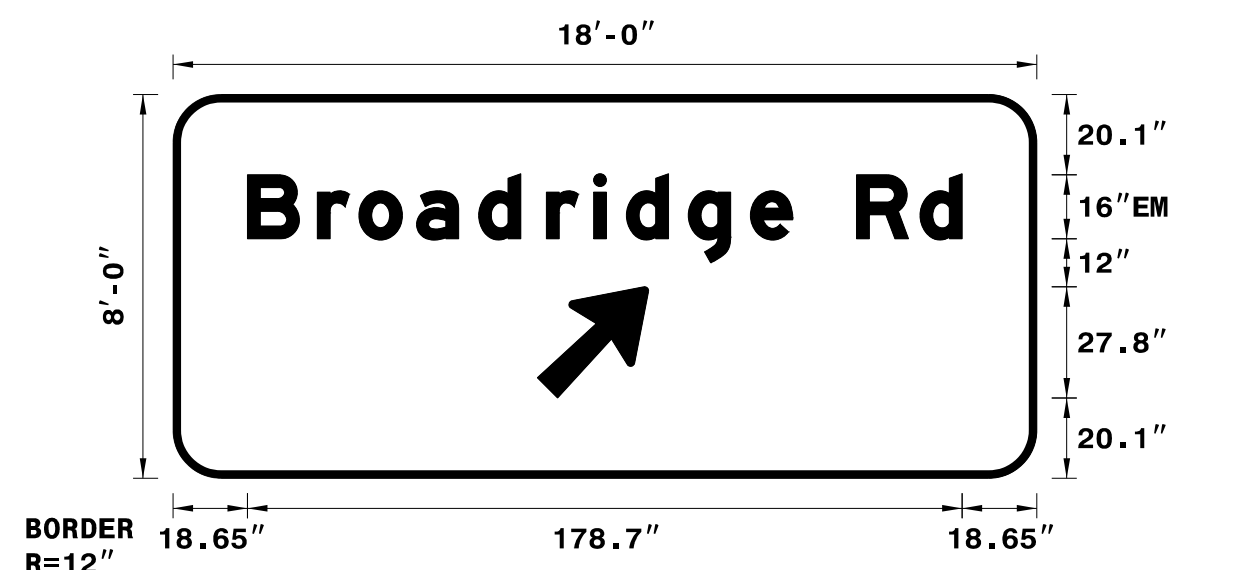


Spacing Factor is 1 unless specified otherwise

LETTER POSITIONS

| Letter spacings are to start of next letter |      |      |      |      |    |      |     |      |      |      |    |      | Series/Size |      |       |
|---|------|------|------|------|----|------|-----|------|------|------|----|------|-------------|------|-------|
|   |      |      |      |      |    |      |     |      |      |      |    |      | Text Length |      |       |
| B   | r    | o    | a    | d    | r  | i    | d   | g    | e    | R    | d  |      | EM 2000     |      |       |
| 18.6  | 17.4 | 10.4 | 14.4 | 15.5 | 17 | 11.8 | 8.2 | 15.5 | 15.5 | 10.6 | 16 | 15.8 | 10.6        | 18.6 | 178.7 |

FILENAME: Sign Designs NORTH CAROLINA D.O.T. SIGN DETAIL

|   |  |                                      |   |                         |
|---|--|--------------------------------------|---|-------------------------|
| SIGN NUMBER: 201, 202<br>TYPE: A<br>QUANTITY: 2<br>SIGN WIDTH: 8'-0"<br>HEIGHT: 5'-0"<br>TOTAL AREA: 40.0 Sq.Ft.<br>BORDER TYPE: FLUSH<br>RECESS: 0"<br>WIDTH: 1.5"<br>RADII: 6"<br>NO. Z BARS: 2<br>LENGTH: 88.0 | BACKG COLOR: Green<br>COPY COLOR: White<br>SYMBOL X Y WID HT<br>AR_Type A 67 6.1 18.6 29.3 | DESIGN BY: JBK<br>PROJECT ID: R-5752 | CHECKED BY: TJN<br>LOCATION: Robeson County | Oct 20, 2016<br>DIV: 06 |
|---|--|--------------------------------------|---|-------------------------|

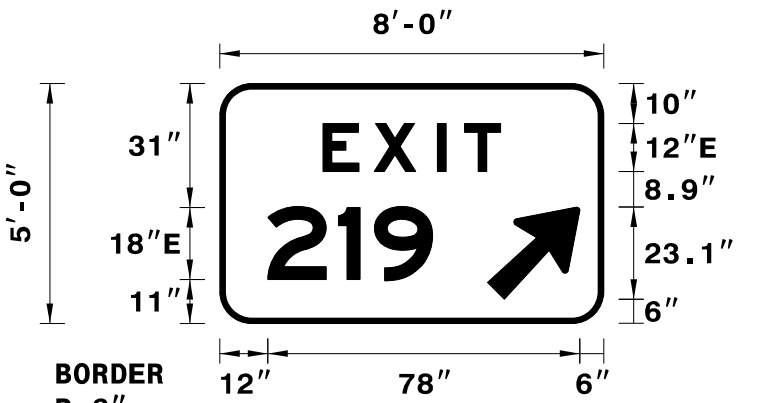

Spacing Factor is 1 unless specified otherwise  
 Spacing Factor for EXIT is 2.25

LETTER POSITIONS

| Letter spacings are to start of next letter |      |      |      |      |      |  |  |  |  | Series/Size |
|---|------|------|------|------|------|--|--|--|--|-------------|
|   |      |      |      |      |      |  |  |  |  | Text Length |
| E   | X    | I    | T    |      |      |  |  |  |  | E 2000      |
| 25.8  | 12.8 | 15.8 | 6.8  | 9    | 25.8 |  |  |  |  | 44.4        |
| 2   | 1    | 9    |      |      |      |  |  |  |  | E 2000      |
| 12  | 17.6 | 9    | 14.6 | 42.8 |      |  |  |  |  | 41.2        |

FILENAME: Sign Designs NORTH CAROLINA D.O.T. SIGN DETAIL

8/7/2017 8:53:10 AM C:\Signing Plans\SIGN-4.dgn

**SEPI**  
 ENGINEERING & CONSTRUCTION  
 1025 Wade Avenue  
 Raleigh, NC 27605  
 Tel: 919-789-9977  
 Fax: 919-789-9591  
 License: C-2197

**SIGN DESIGNS**