
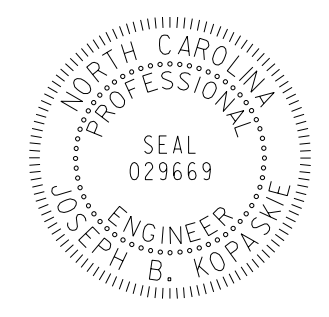


TIP NO. R-5752	SHEET NO. SIGN-6
APPROVED: <i>Joseph Kopaske</i> 9/13/2017	
DATE: 9/13/2017	
SEAL 	
DOCUMENT NOT CONSIDERED FINAL UNLESS ALL SIGNATURES COMPLETED	

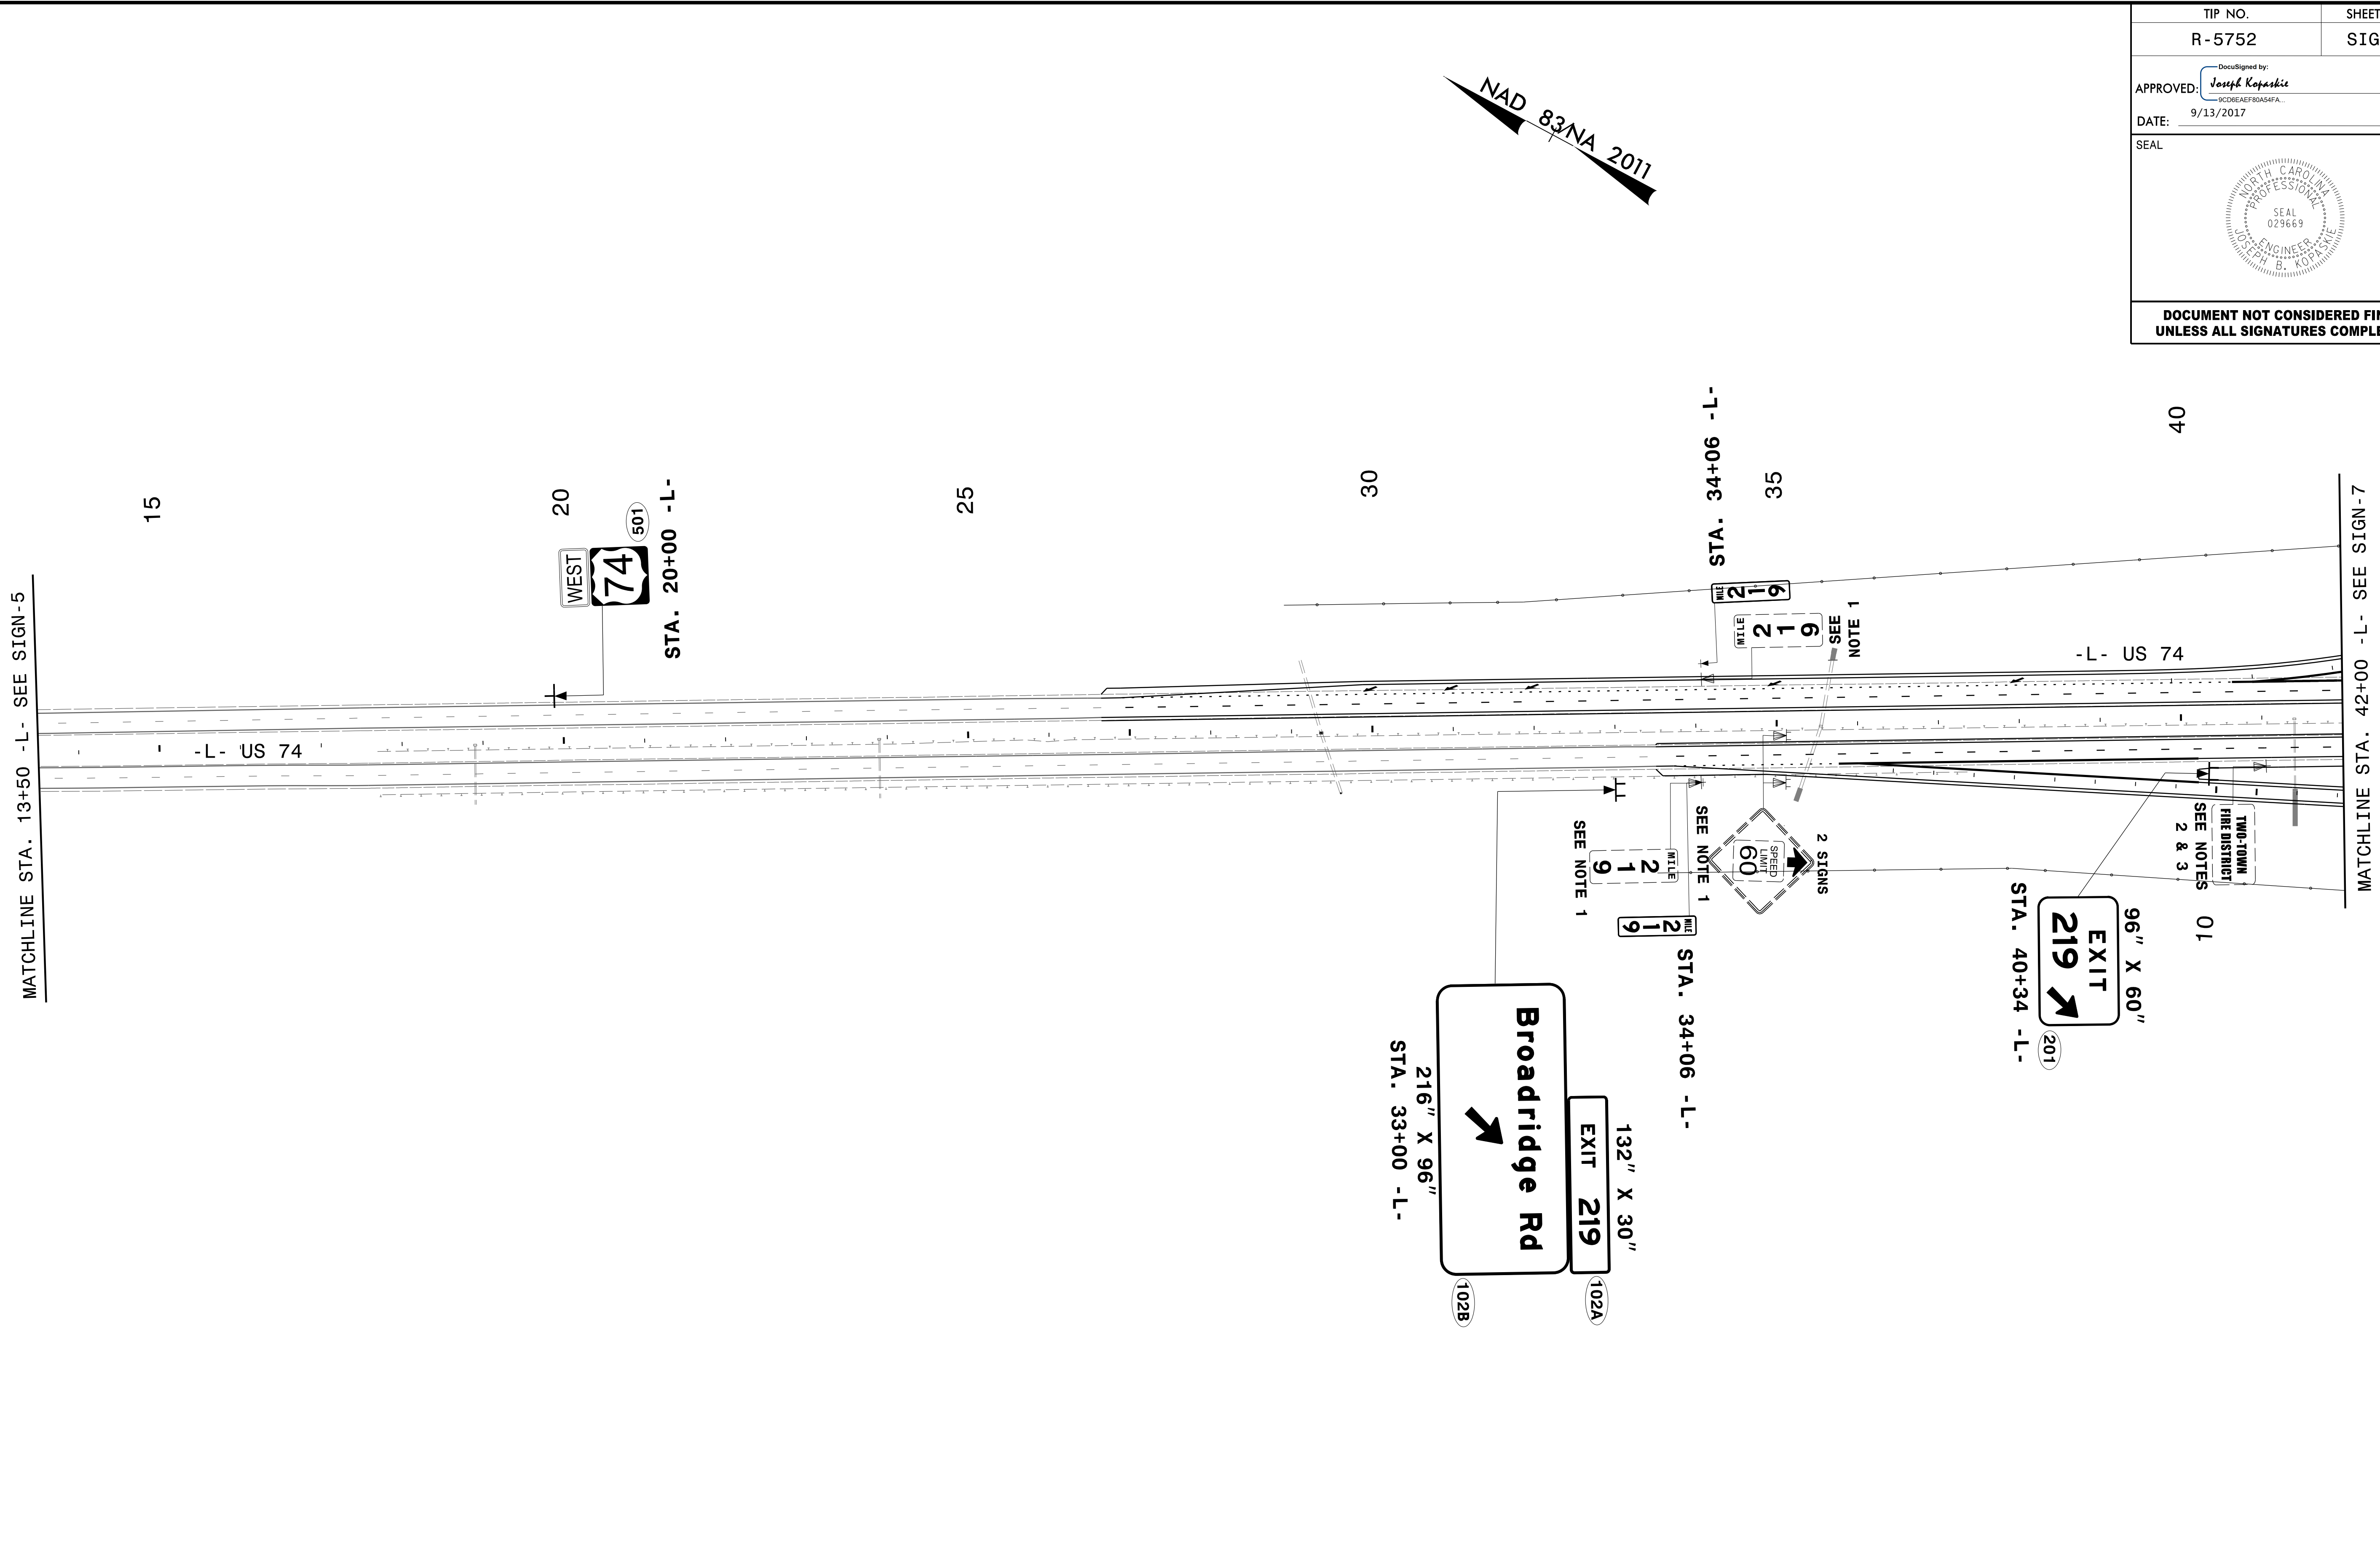

- NOTES:**
1. DISPOSAL OF SIGN SYSTEM, U-CHANNEL
 2. SIGN ERECTION, RELOCATE SIGN TYPE D
 3. DISPOSAL OF SUPPORT U-CHANNEL

8/7/2017
8:\Working Plans\SIGN-6.dgn
JES

SEPI
ENGINEERING & CONSTRUCTION

1025 Wade Avenue
Raleigh, NC 27605
Tel: 919-789-9977
Fax: 919-789-9591
License: C-2197

**PROPOSED AND EXISTING
SIGNING DETAIL**