


TIP NO. R-5752	SHEET NO. SIGN-7
Approved by: <i>Joseph Koparick</i> PROFESSIONAL ENGINEER NO. 029669 STATE OF NORTH CAROLINA SEAL	
DATE: 9/13/2017	
SEAL	
<b>DOCUMENT NOT CONSIDERED FINAL UNLESS ALL SIGNATURES COMPLETED</b>	

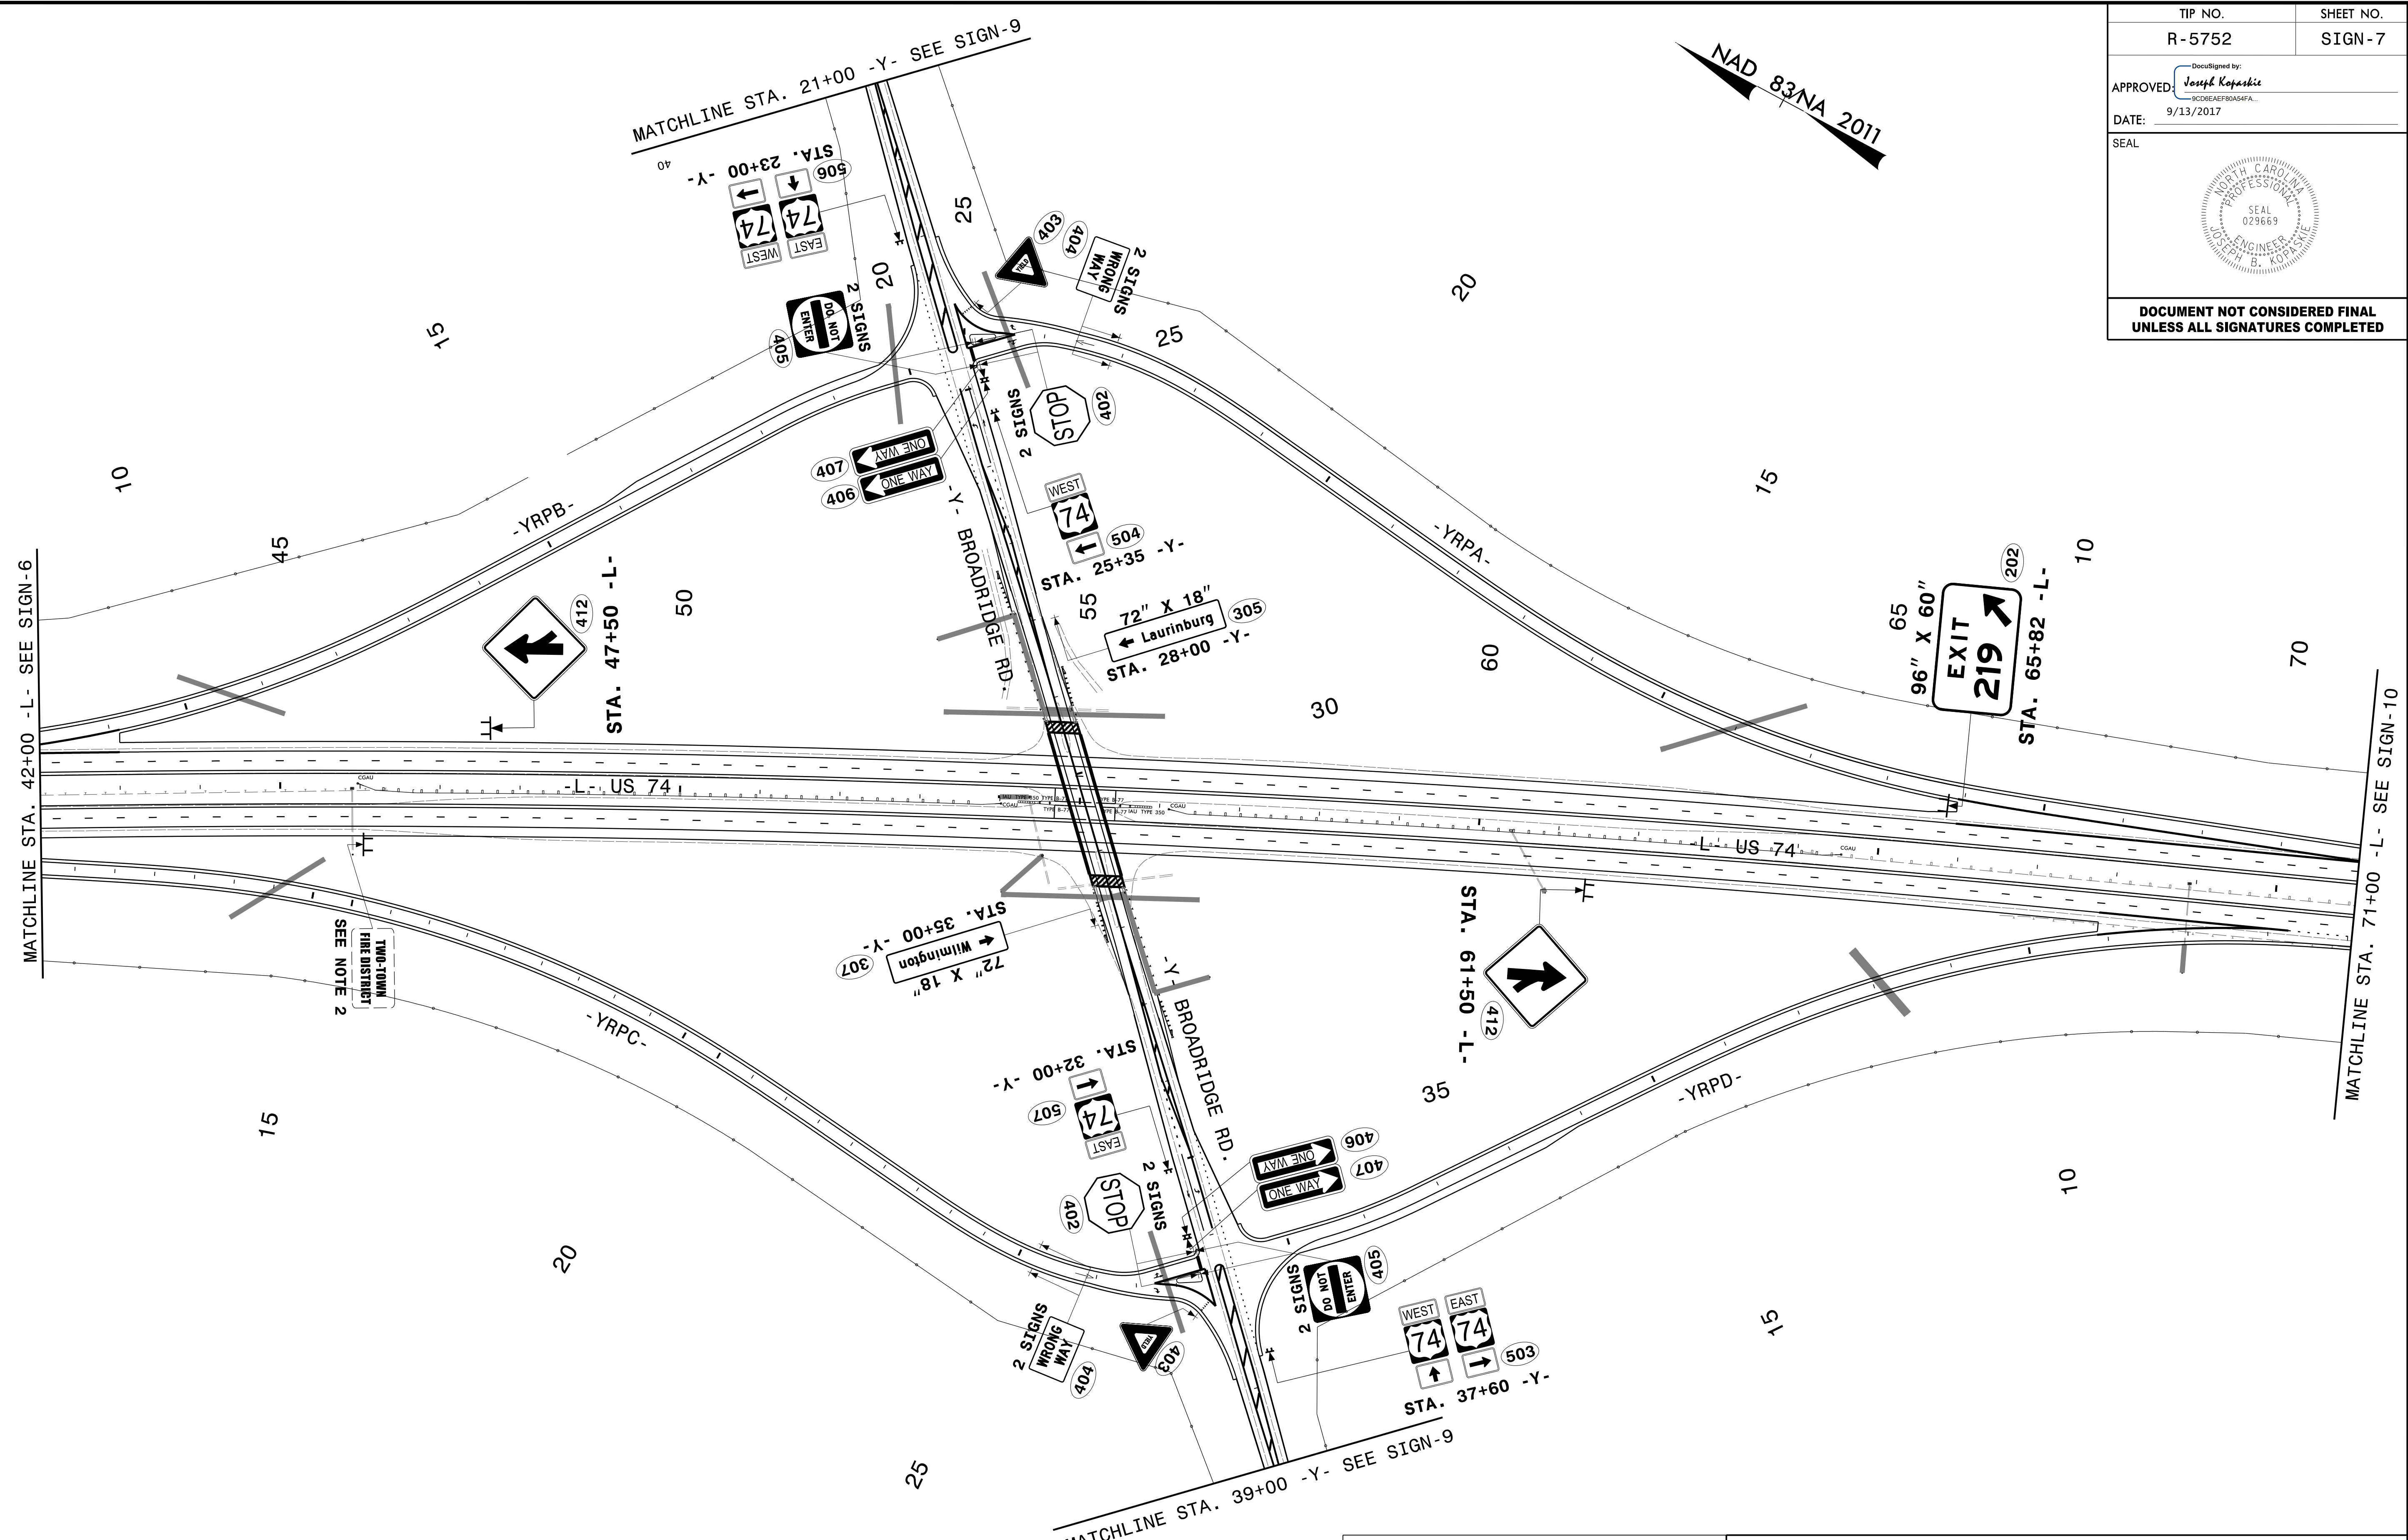

- NOTES:**
1. DISPOSAL OF SIGN SYSTEM, U-CHANNEL
  2. SIGN ERECTION, RELOCATE SIGN TYPE D
  3. DISPOSAL OF SUPPORT U-CHANNEL

8/7/2017 8:53 AM C:\Users\jplens\Documents\SIGN-7.dgn

**SEPI**  
 ENGINEERING & CONSTRUCTION  
 1025 Wade Avenue  
 Raleigh, NC 27605  
 Tel: 919-789-9977  
 Fax: 919-789-9591  
 License: C-2197

**PROPOSED SIGNING DETAIL**