


**DOCUMENT NOT CONSIDERED FINAL  
UNLESS ALL SIGNATURES COMPLETED**

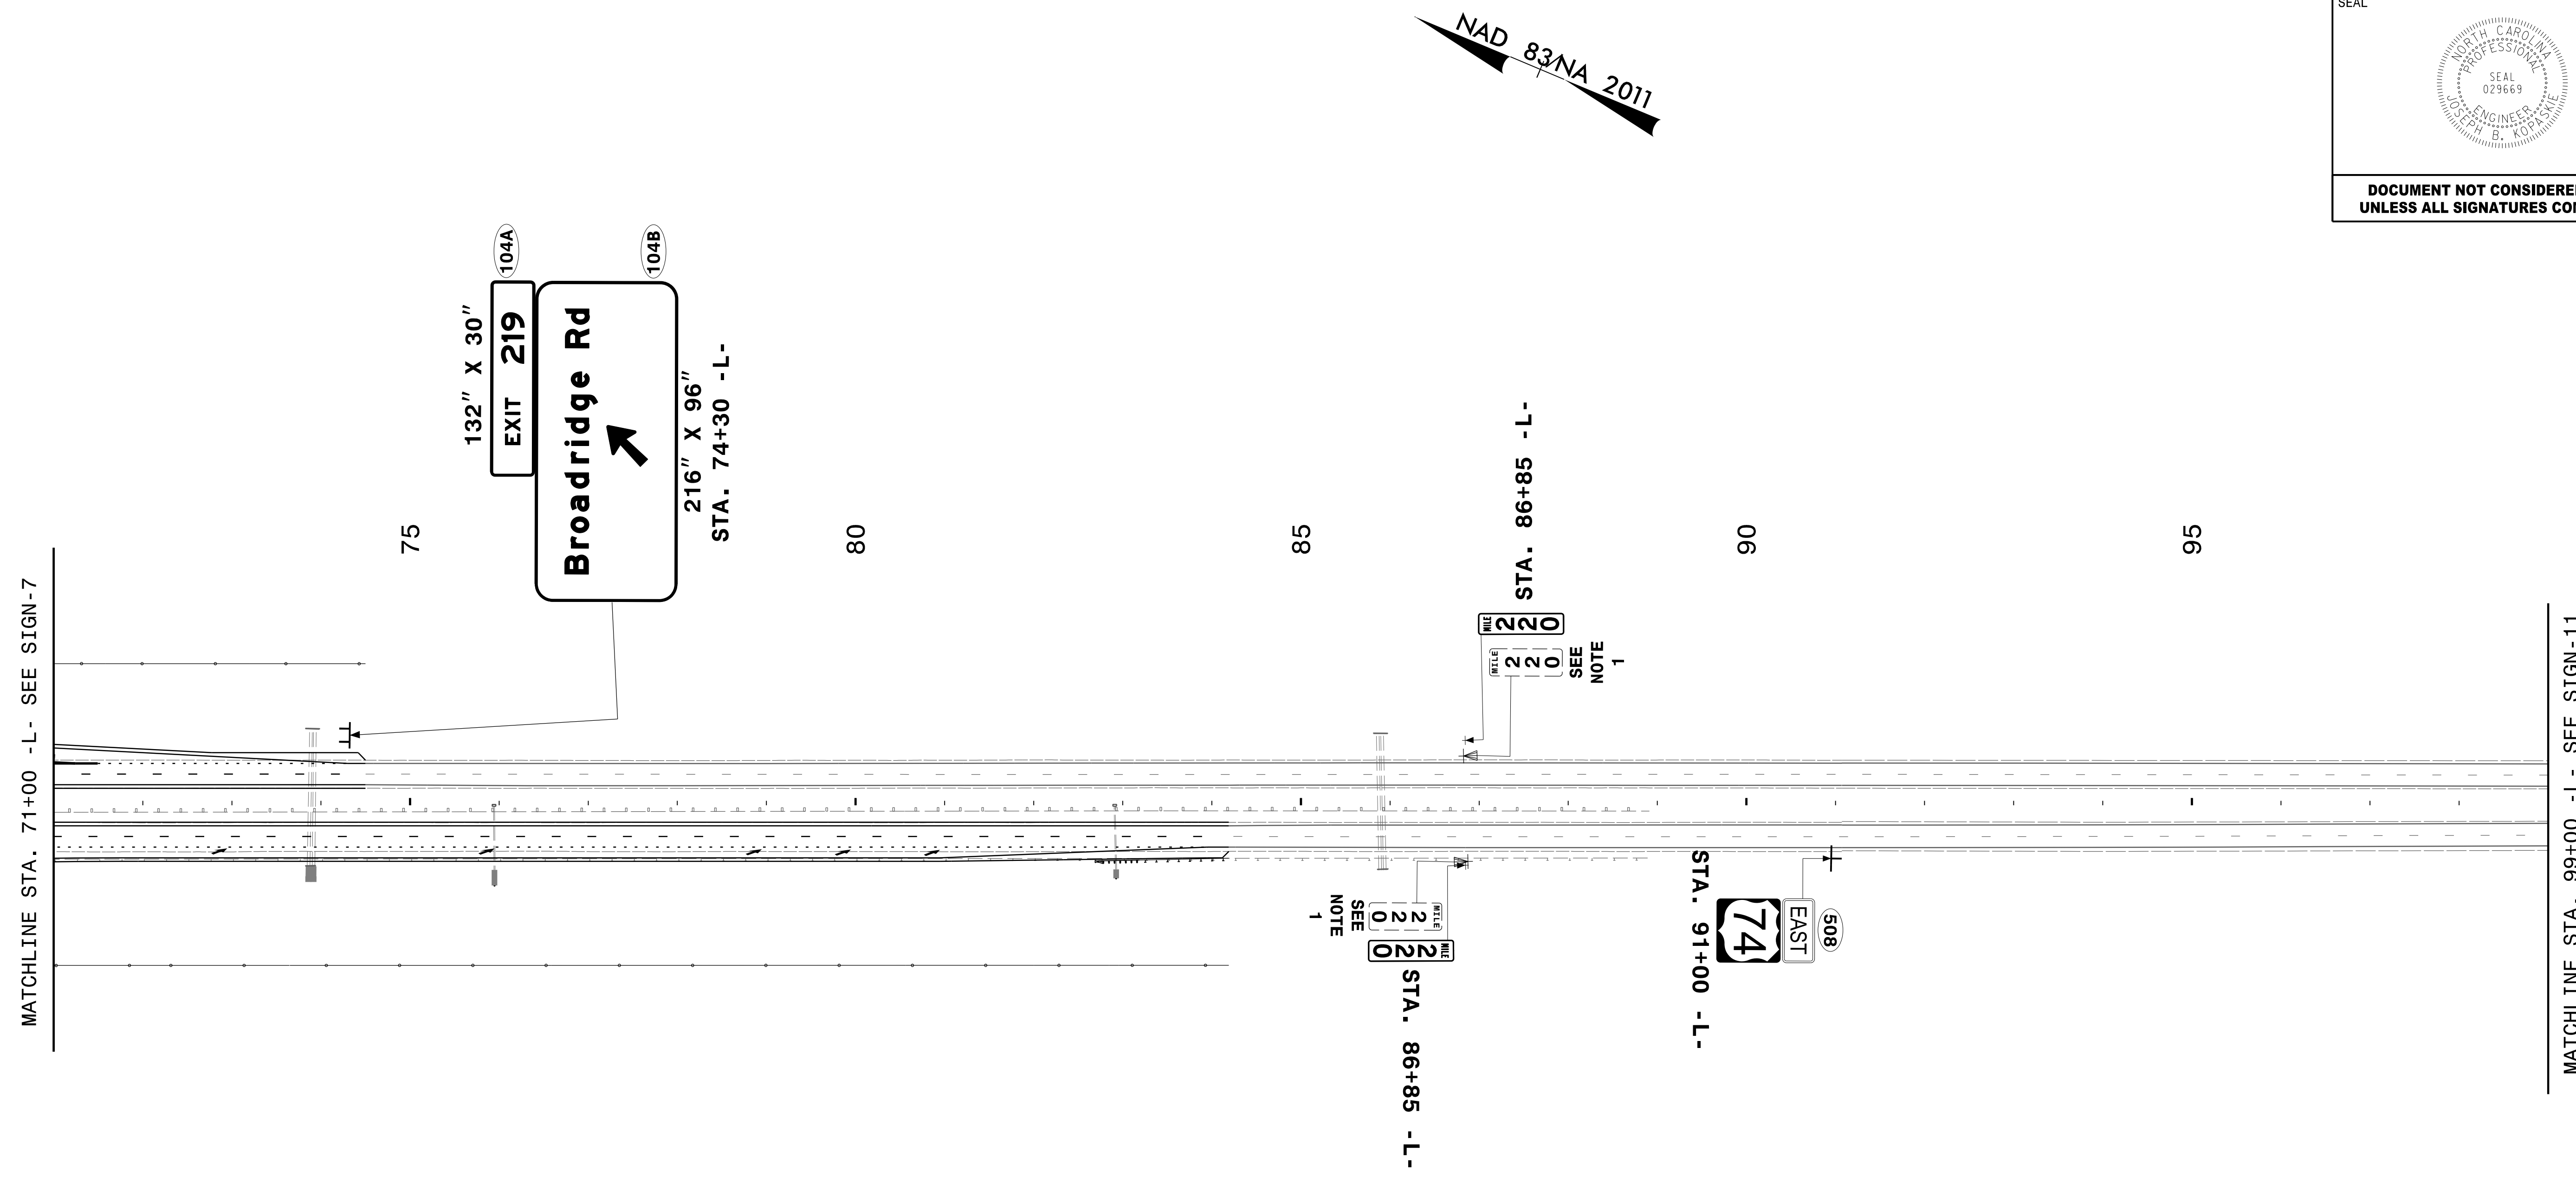

- NOTES:**
1. DISPOSAL OF SIGN SYSTEM, U-CHANNEL
  2. SIGN ERECTION, RELOCATE SIGN TYPE D
  3. DISPOSAL OF SUPPORT U-CHANNEL

8/7/2017 8:53:10 AM C:\Working\Plans\SIGN-10.dgn

**SEPI**  
ENGINEERING &  
CONSTRUCTION

1025 Wade Avenue  
Raleigh, NC 27605  
Tel: 919-789-9977  
Fax: 919-789-9591  
License: C-2197

**PROPOSED AND EXISTING  
SIGNING DETAIL**