
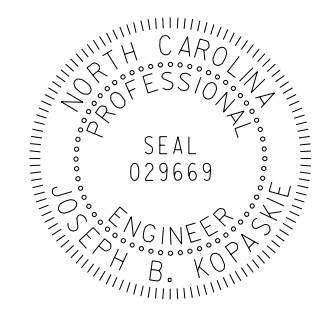


TIP NO. R - 5752	SHEET NO. SIGN - 11
Approved by: <i>Joseph Kopaske</i> <small>REGISTERED PROFESSIONAL ENGINEER</small>	
DATE: 9/13/2017	
SEAL 	
DOCUMENT NOT CONSIDERED FINAL UNLESS ALL SIGNATURES COMPLETED	

NAD 83NA 2011

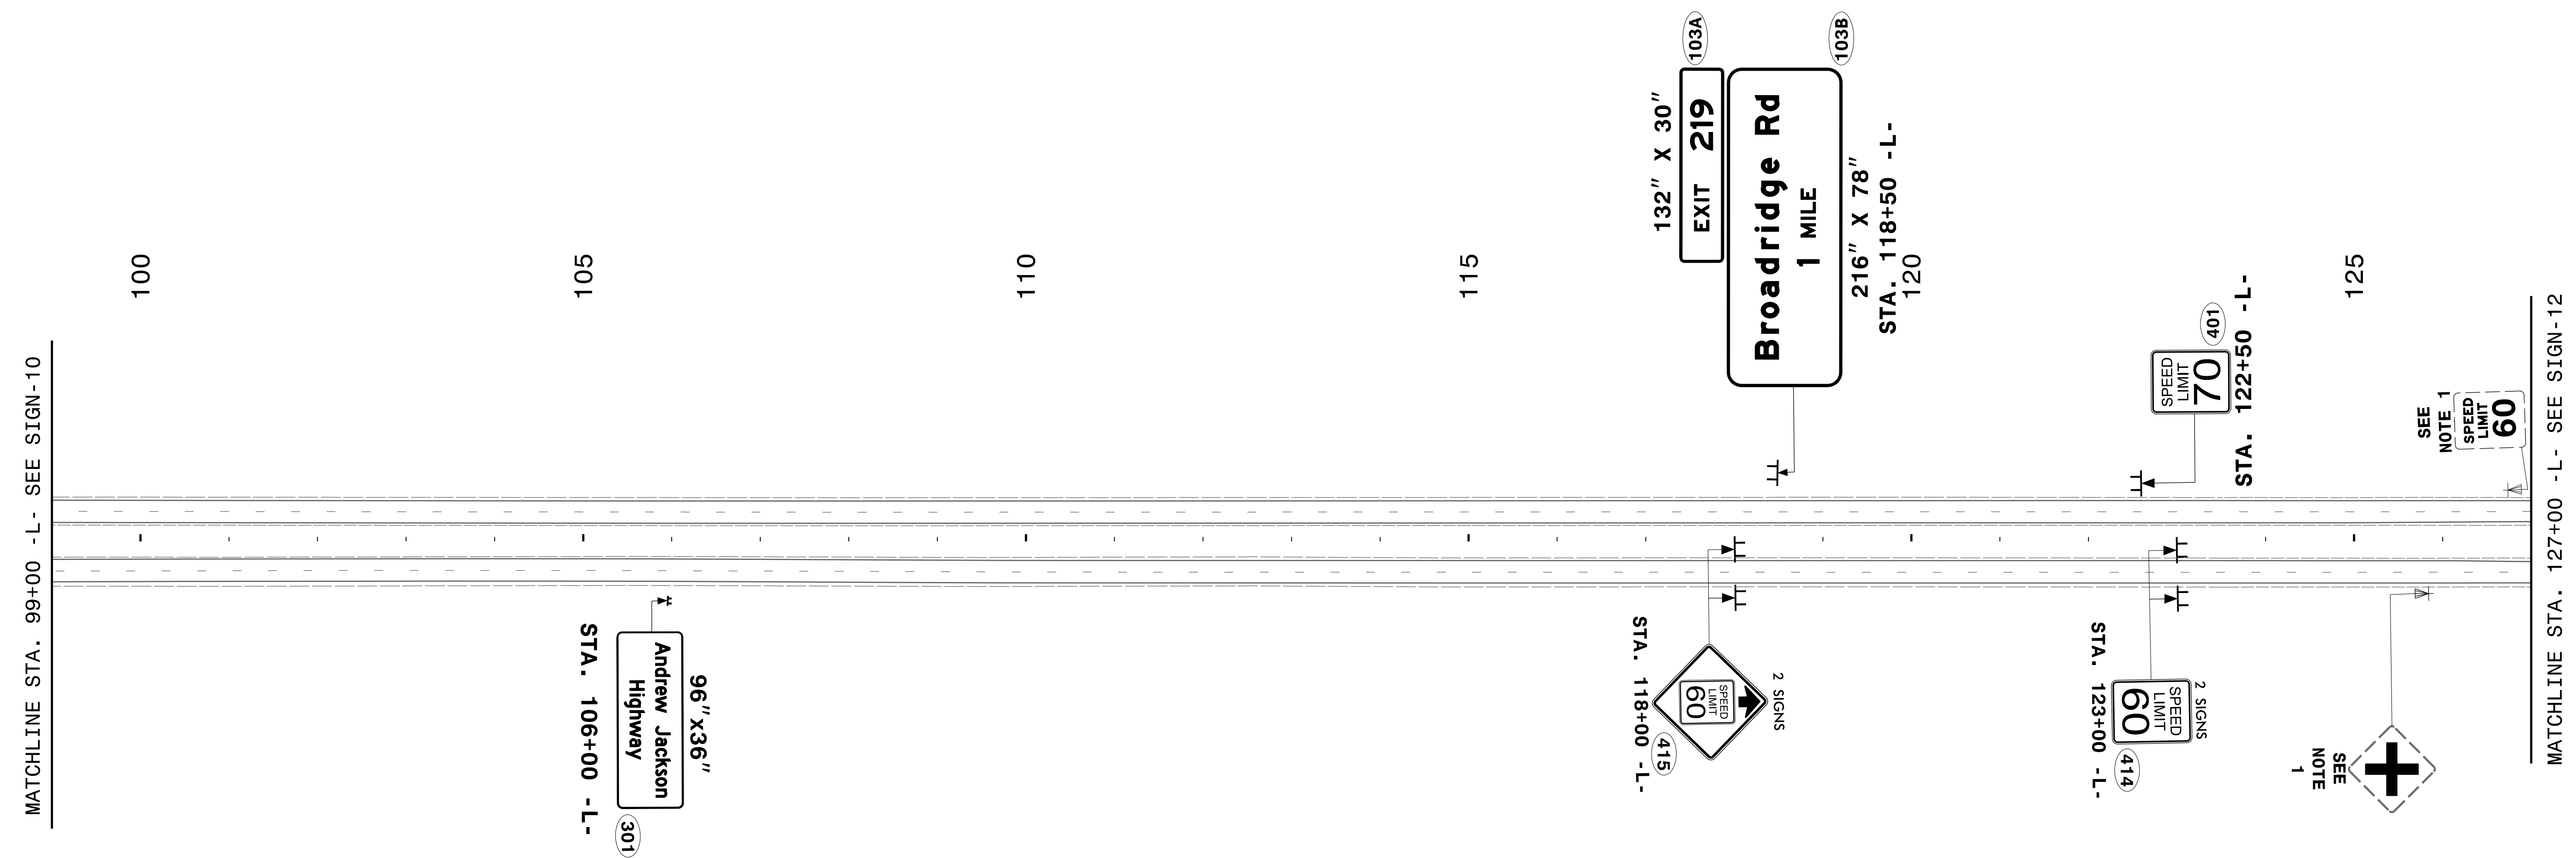

- NOTES:**
1. DISPOSAL OF SIGN SYSTEM, U-CHANNEL
 2. SIGN ERECTION, RELOCATE SIGN TYPE D
 3. DISPOSAL OF SUPPORT U-CHANNEL

SEPI
 ENGINEERING &
 CONSTRUCTION

1025 Wade Avenue
 Raleigh, NC 27605
 Tel: 919-789-9977
 Fax: 919-789-9591
 License: C-2197

**PROPOSED AND EXISTING
SIGNING DETAIL**

8/7/2017 8:53:11 AM C:\Spring\Plans\SIGN-11.dgn