


TIP NO. R-5752	SHEET NO. SIGN-12
DocuSigned by: Joseph Kopaske <small>KCDBEAEFB0A5AFA</small> SEAL 029669 PROFESSIONAL ENGINEER JOSEPH S. KOPASKE	
APPROVED:	
DATE: 9/13/2017	
SEAL	
DOCUMENT NOT CONSIDERED FINAL UNLESS ALL SIGNATURES COMPLETED	

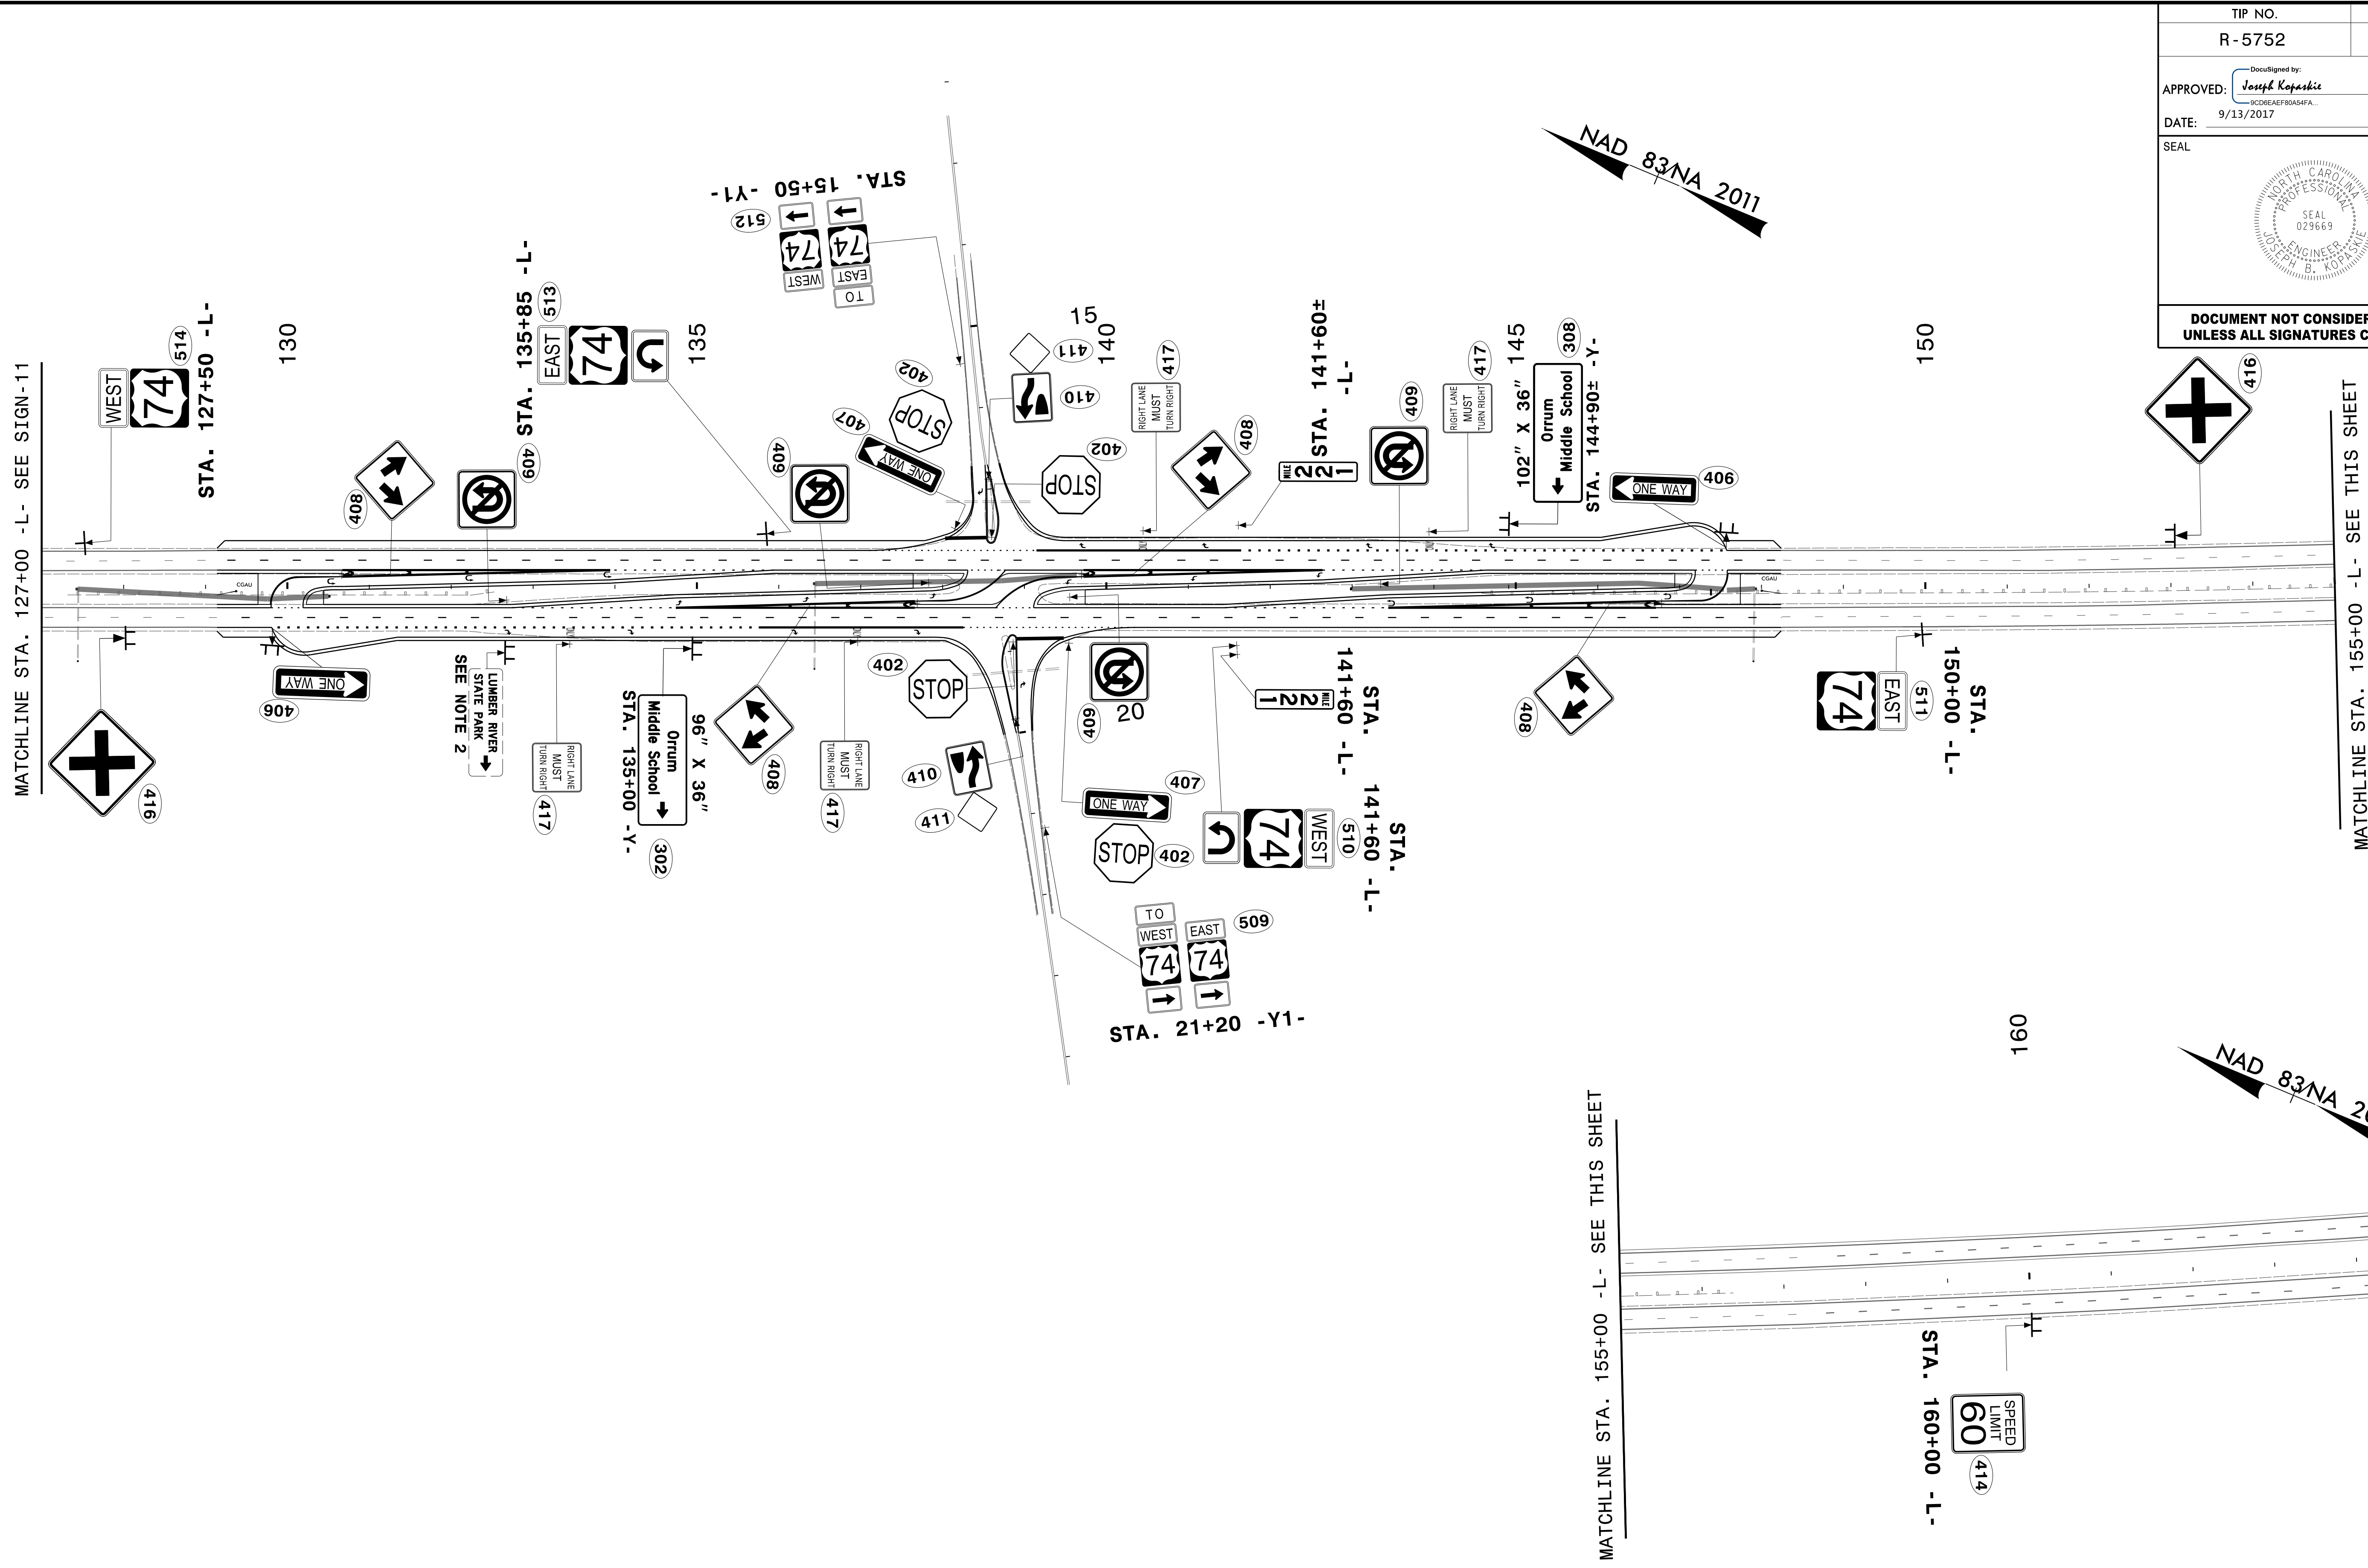

- NOTES:**
1. DISPOSAL OF SIGN SYSTEM, U-CHANNEL
 2. SIGN ERECTION, RELOCATE SIGN TYPE D
 3. DISPOSAL OF SUPPORT U-CHANNEL

SEPI
 ENGINEERING &
 CONSTRUCTION

1025 Wade Avenue
 Raleigh, NC 27605
 Tel: 919-789-9977
 Fax: 919-789-9591
 License: C-2197

PROPOSED SIGNING DETAIL

8/7/2017
 C:\Signing_Plans\SIGN-12.dgn
 JSK