
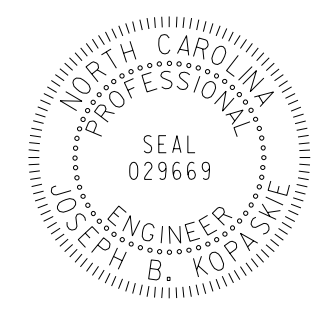


TIP NO. R-5752	SHEET NO. SIGN-13
DocuSigned by: <b>Joseph Koparske</b> <small>SCORE:AEF7B0A5FA...</small>	
APPROVED:	
DATE: 9/13/2017	
SEAL	
	
<b>DOCUMENT NOT CONSIDERED FINAL UNLESS ALL SIGNATURES COMPLETED</b>	

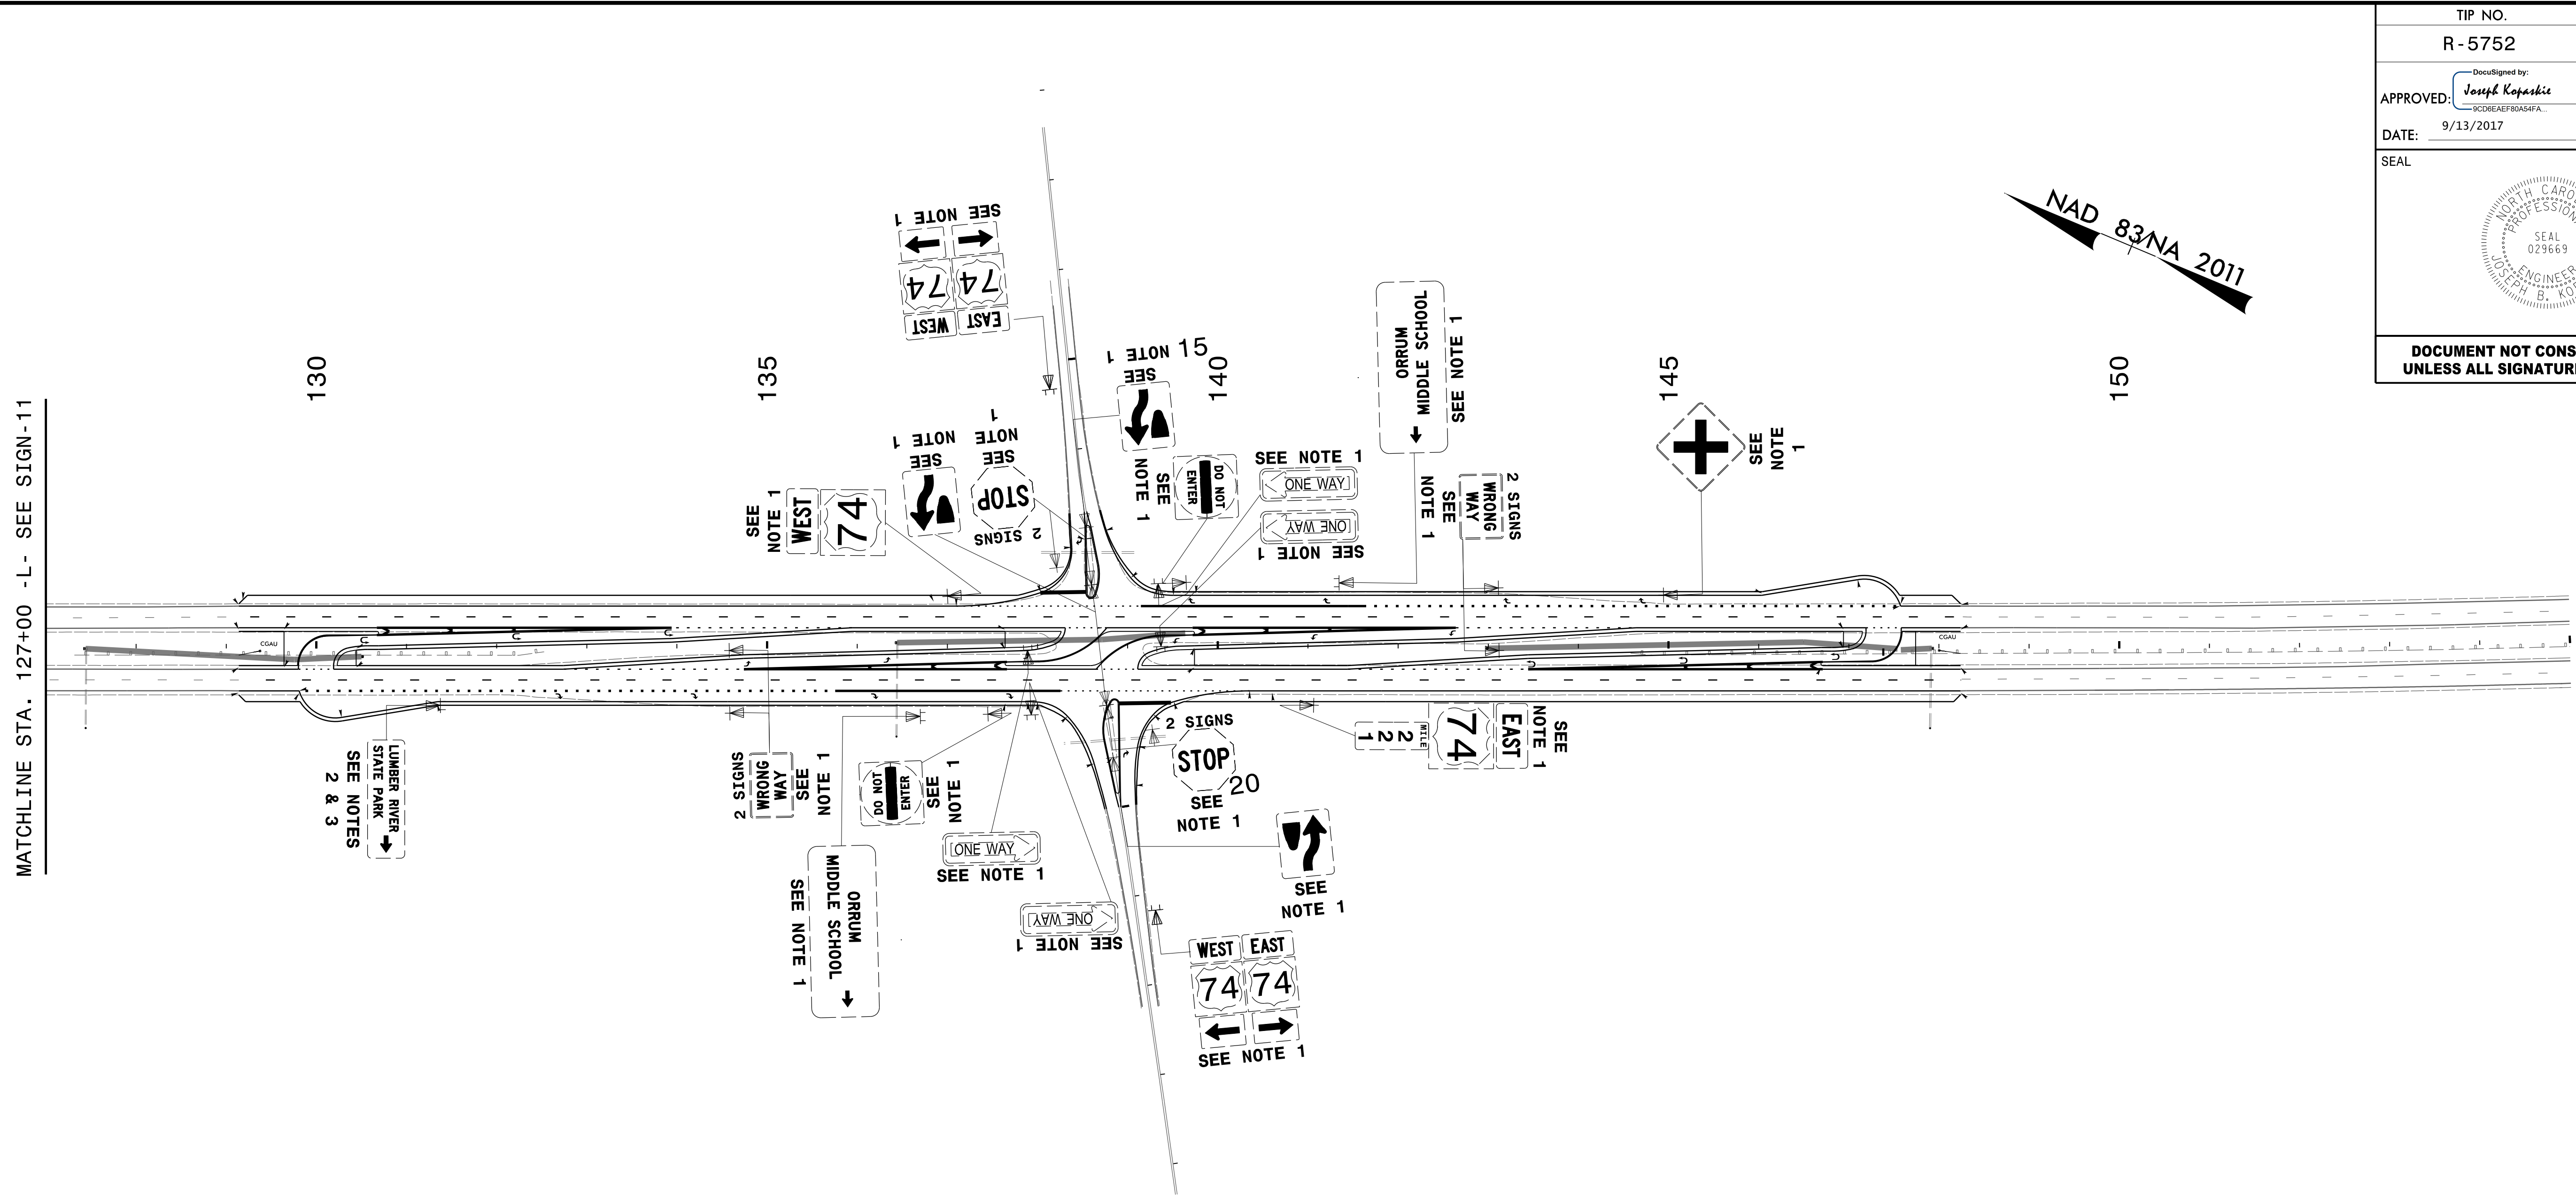

- NOTES:**
1. DISPOSAL OF SIGN SYSTEM, U-CHANNEL
  2. SIGN ERECTION, RELOCATE SIGN TYPE D
  3. DISPOSAL OF SUPPORT U-CHANNEL

8/7/2017 8:53:11 PM C:\Spring\Plans\SIGN-13.dgn

**SEPI**  
 ENGINEERING &  
 CONSTRUCTION

1025 Wade Avenue  
 Raleigh, NC 27605  
 Tel: 919-789-9977  
 Fax: 919-789-9591  
 License: C-2197

**EXISTING SIGNING DETAIL**