


8/17/99

NOTE:
1. REFER TO THE RESTRAINED JOINT DETAIL ON SHEET UC-3B FOR RESTRAINED JOINT LENGTHS.

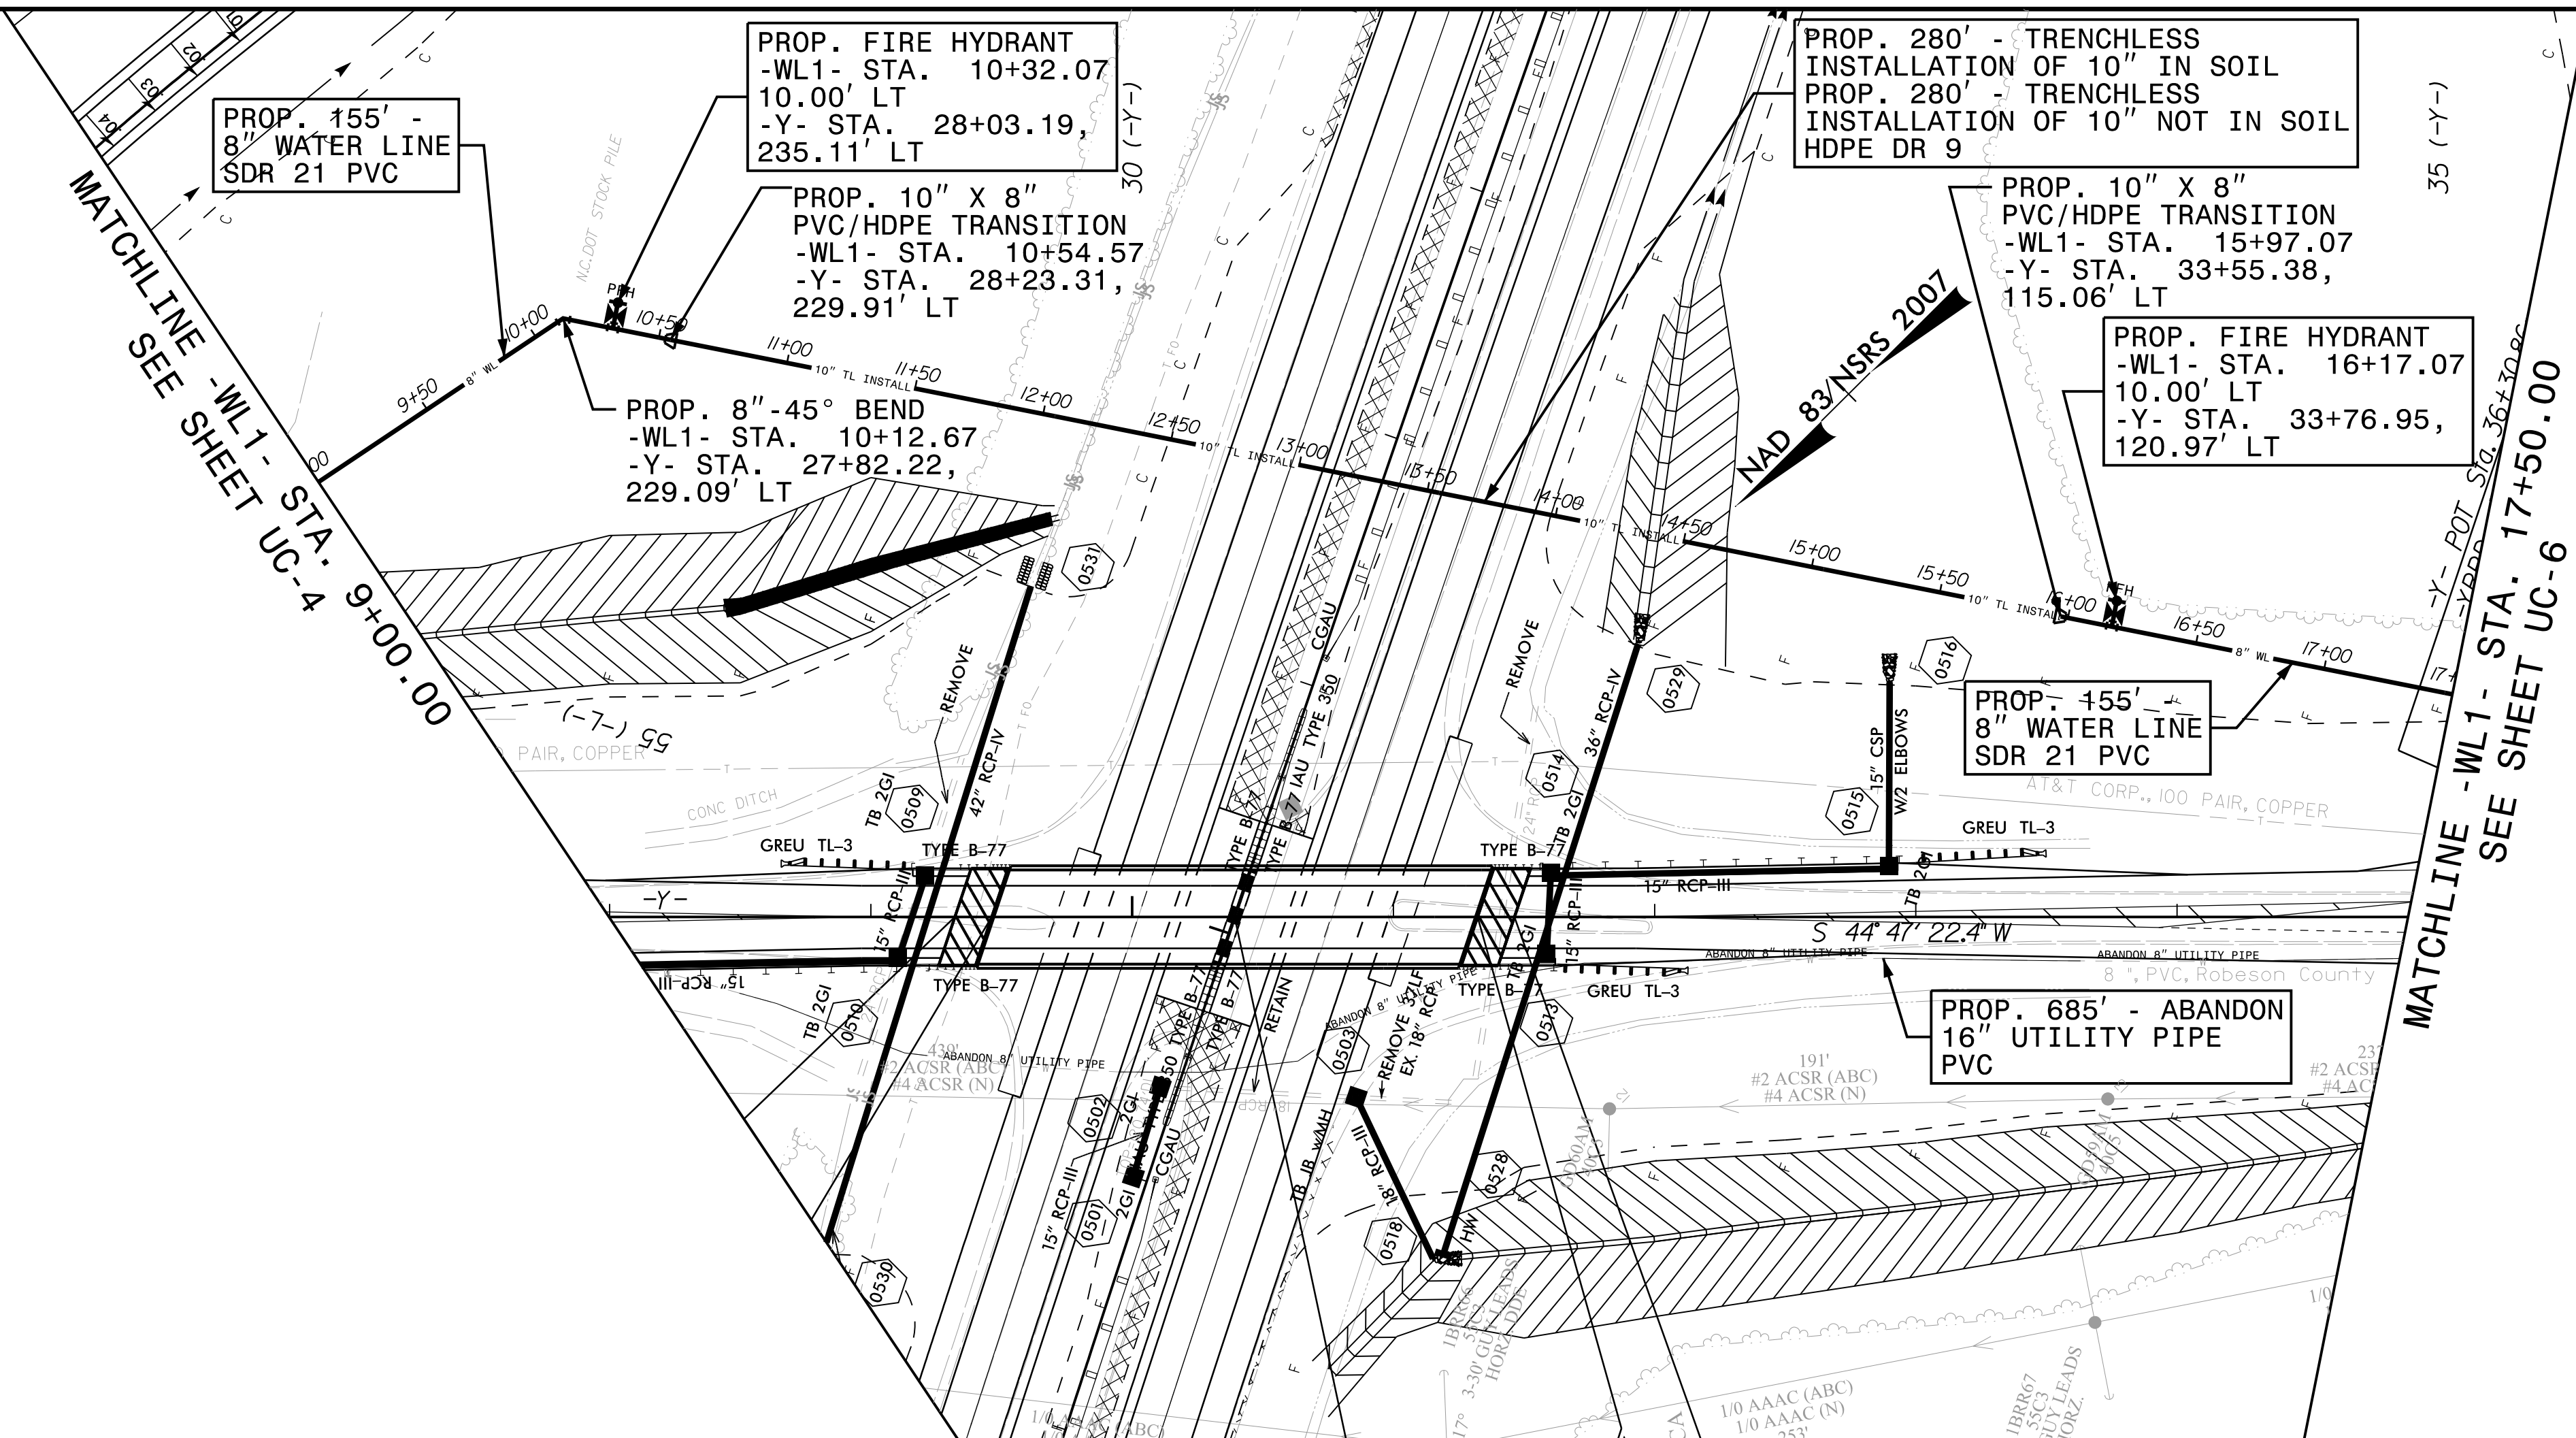

PROJECT REFERENCE NO.	R-5752	SHEET NO.	UC-5
DESIGNED BY:	WPS		
DRAWN BY:	KAP		
CHECKED BY:	WPS		
APPROVED BY:	MKS		
REVISED:			
NORTH CAROLINA DEPARTMENT OF TRANSPORTATION UTILITIES ENGINEERING SECTION PHONE: (919) 707-6690 FAX: (919) 250-4151			

UTILITY CONSTRUCTION

DOCUMENT NOT CONSIDERED FINAL
UNLESS ALL SIGNATURES COMPLETED

REVISIONS

