


UTILITIES BY OTHERS

NOTE:
 ALL UTILITY WORK SHOWN ON THIS SHEET WILL BE DONE BY OTHERS. NO PAYMENT WILL BE MADE TO THE CONTRACTOR FOR UTILITY WORK SHOWN ON THIS SHEET.

5/14/99
 STATE OF NORTH CAROLINA DB 955 PG 27
 STATE OF NORTH CAROLINA DB 1510 PG 621
 JIM FAIRCLOTH DB 756 PG 599
 LINDA F OLIVER DB 614 PG 615

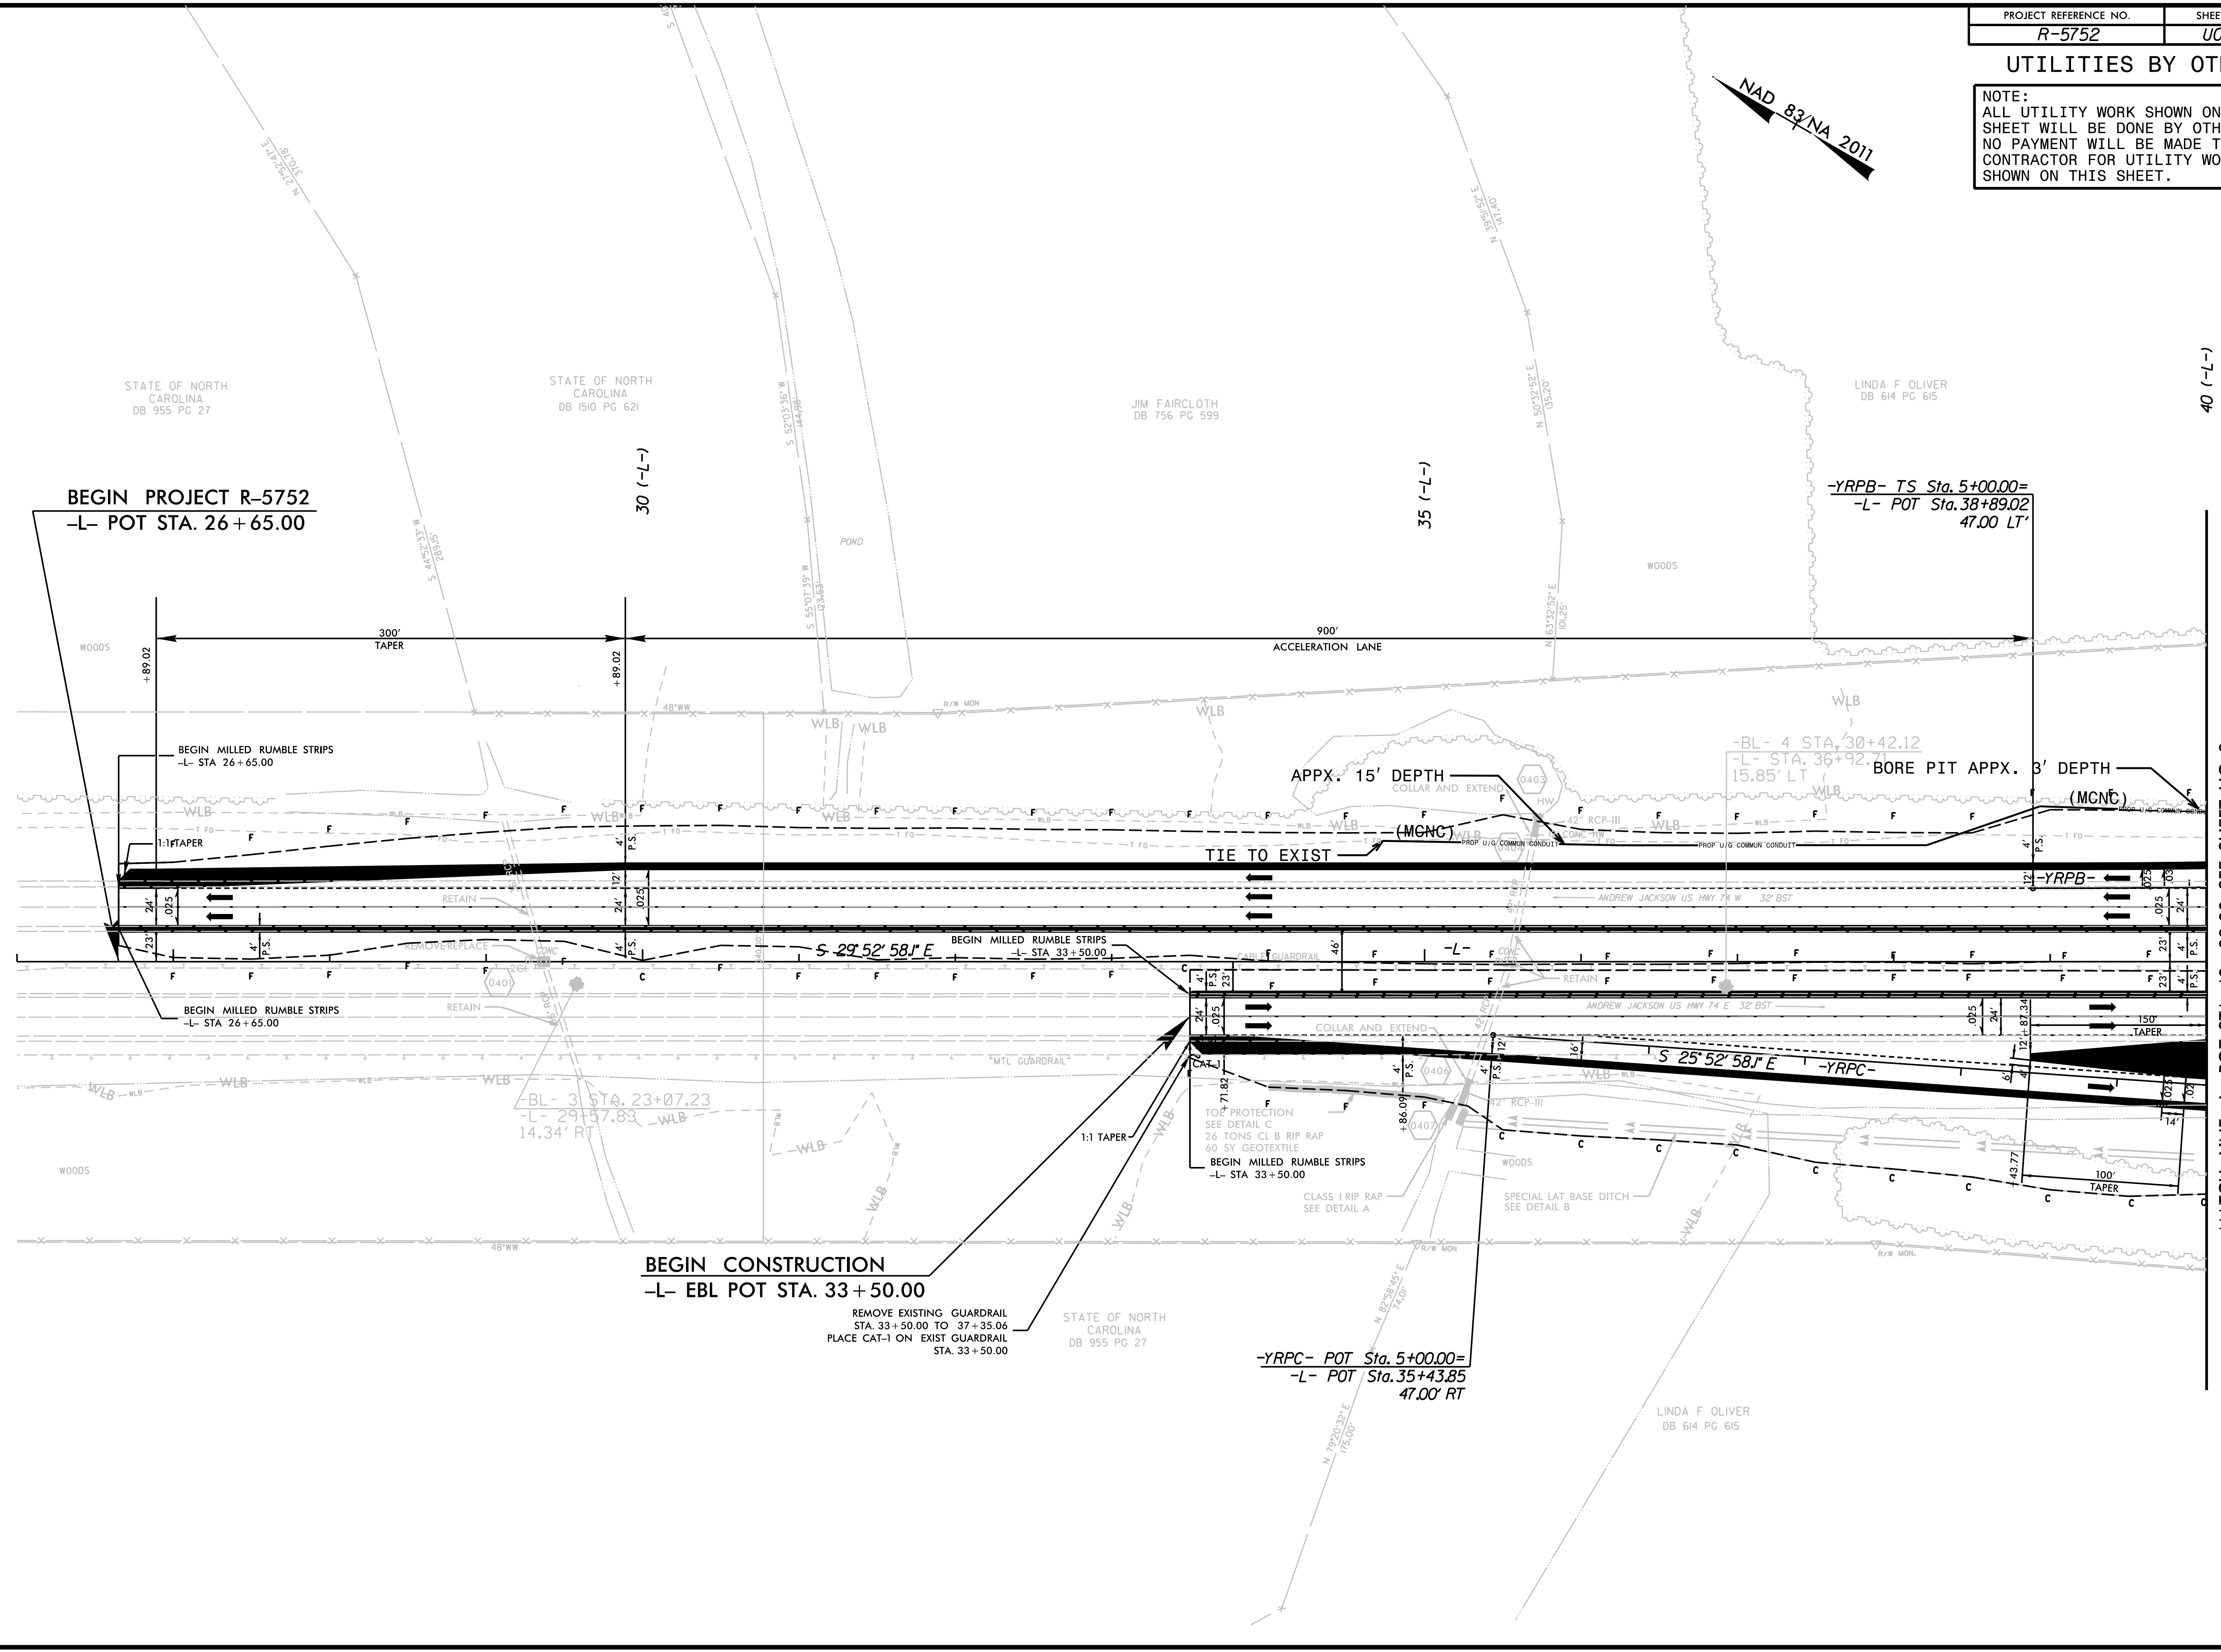

40 (-L-)

MATCH LINE -L- POT STA. 40+00.00 SEE SHEET UO-3