


NOTES:
 ALL UTILITY WORK SHOWN ON THIS SHEET WILL BE DONE BY OTHERS. NO PAYMENT WILL BE MADE TO THE CONTRACTOR FOR UTILITY WORK SHOWN ON THIS SHEET.

NAD 83/NA 2011

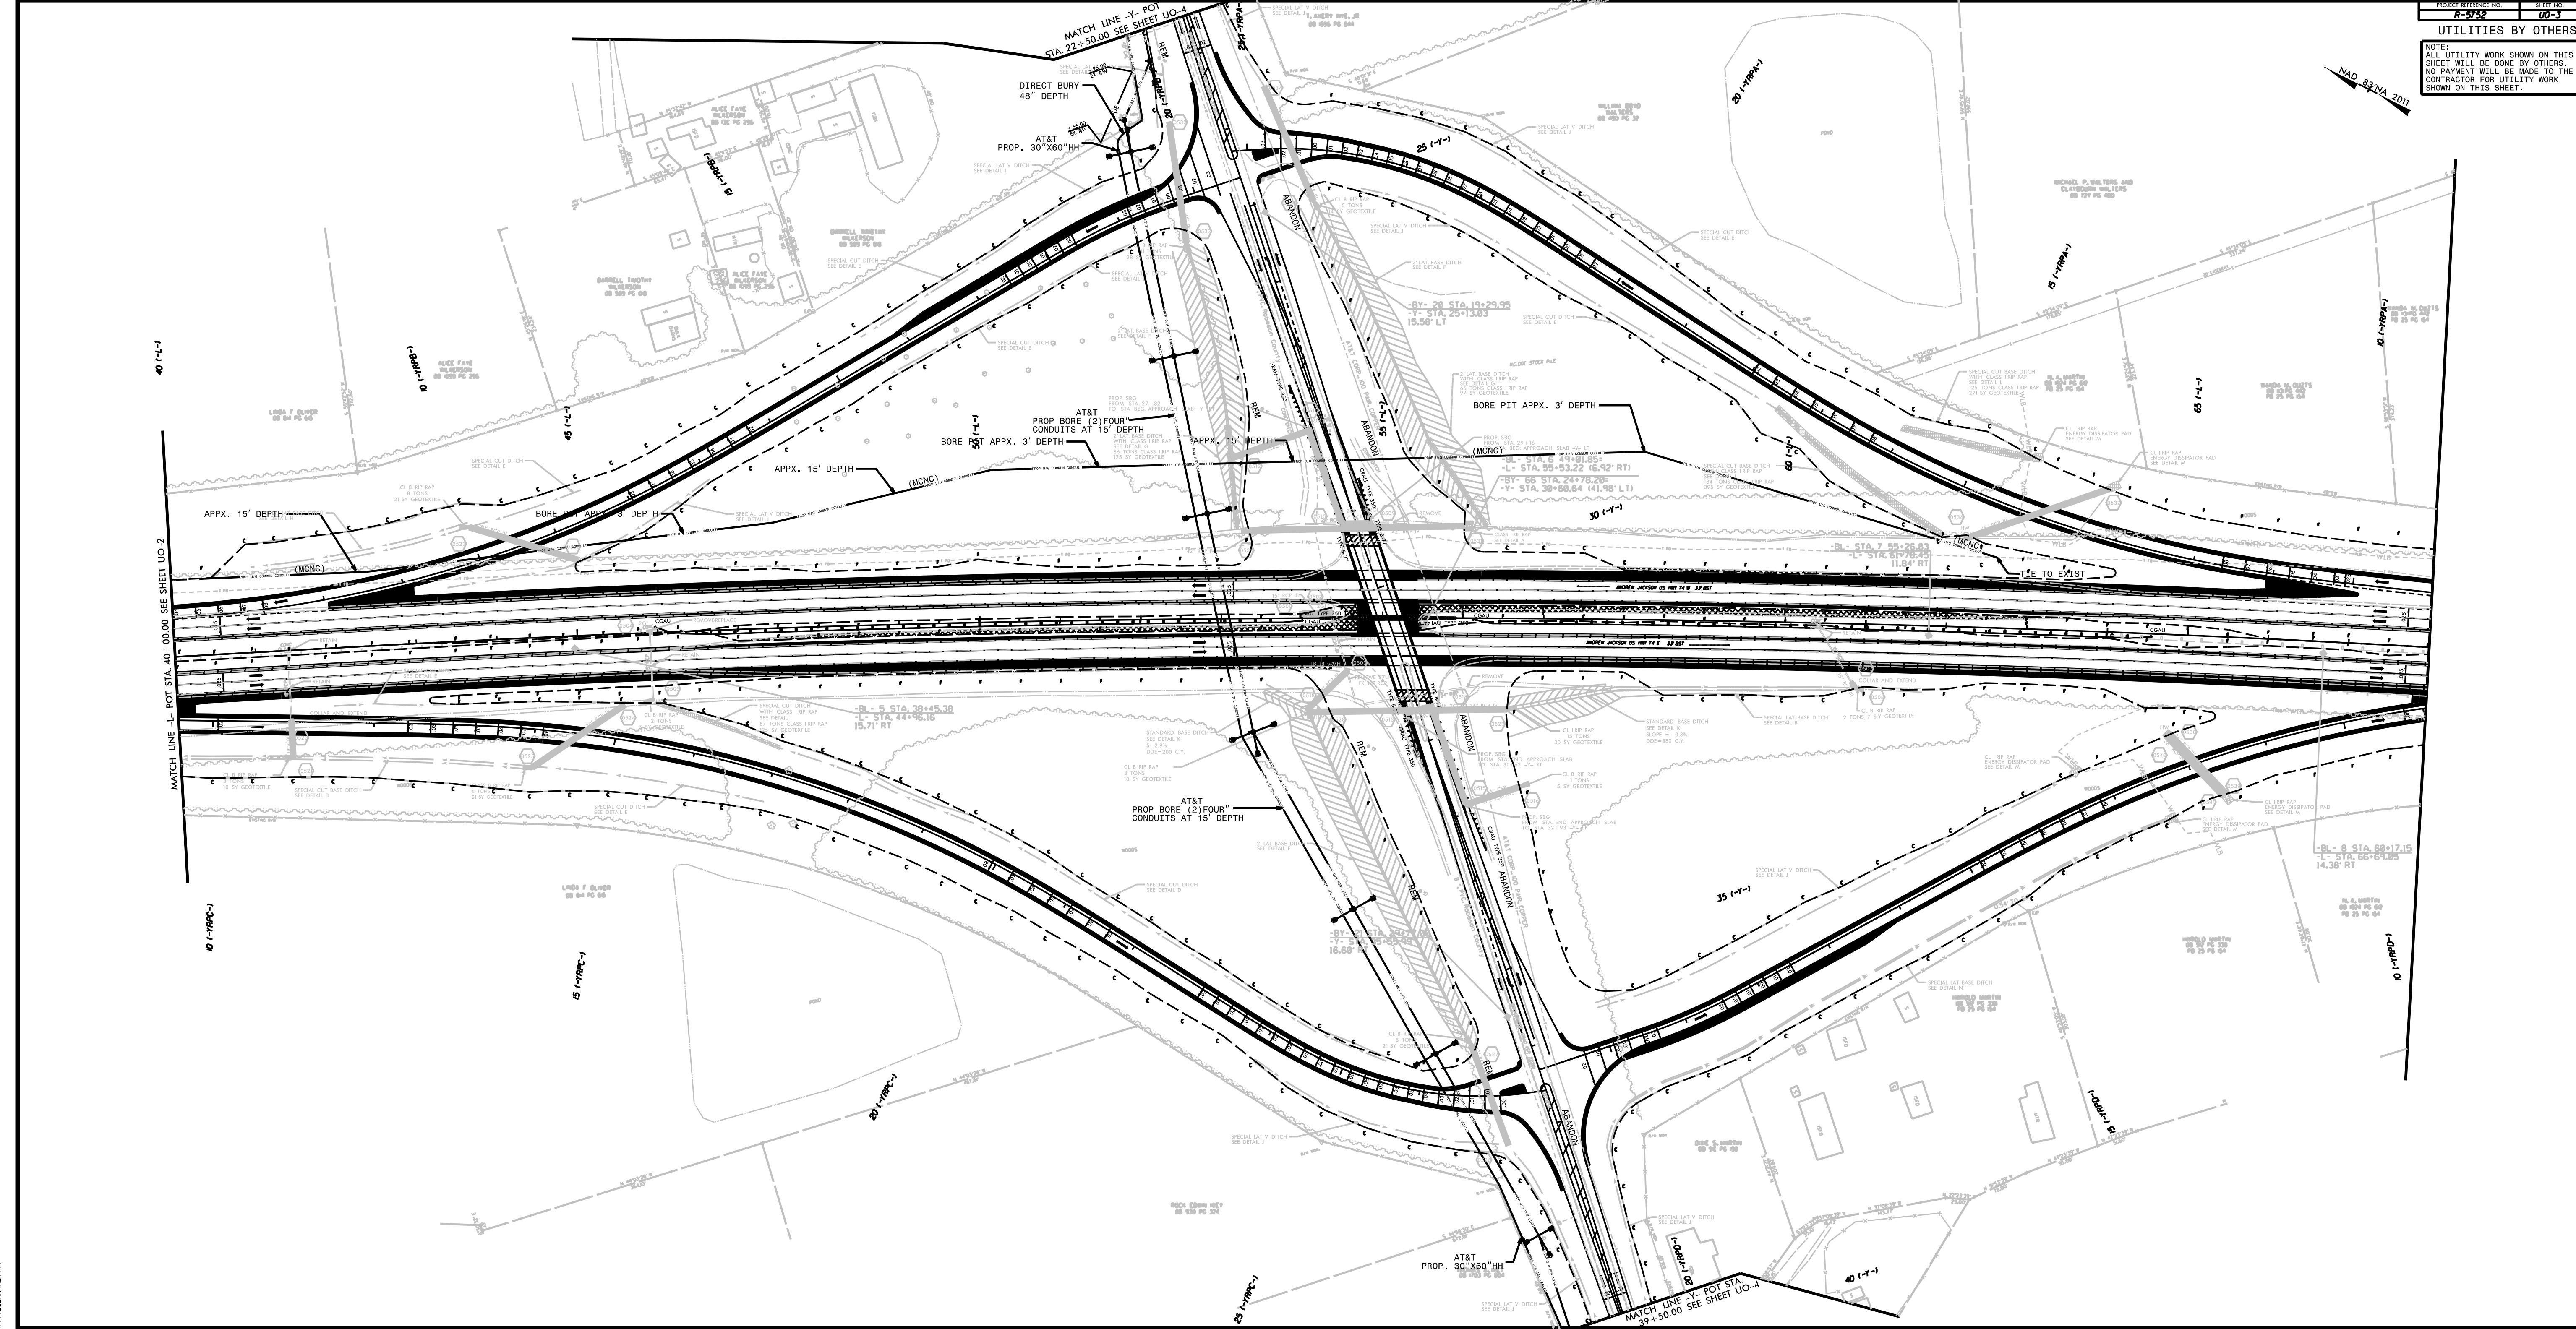

MATCH LINE -L- POT STA. 40+00.00 SEE SHEET UO-2

MATCH LINE -Y- POT STA. 22+50.00 SEE SHEET UO-4

MATCH LINE -Y- POT STA. 39+50.00 SEE SHEET UO-4

