


6/23/16

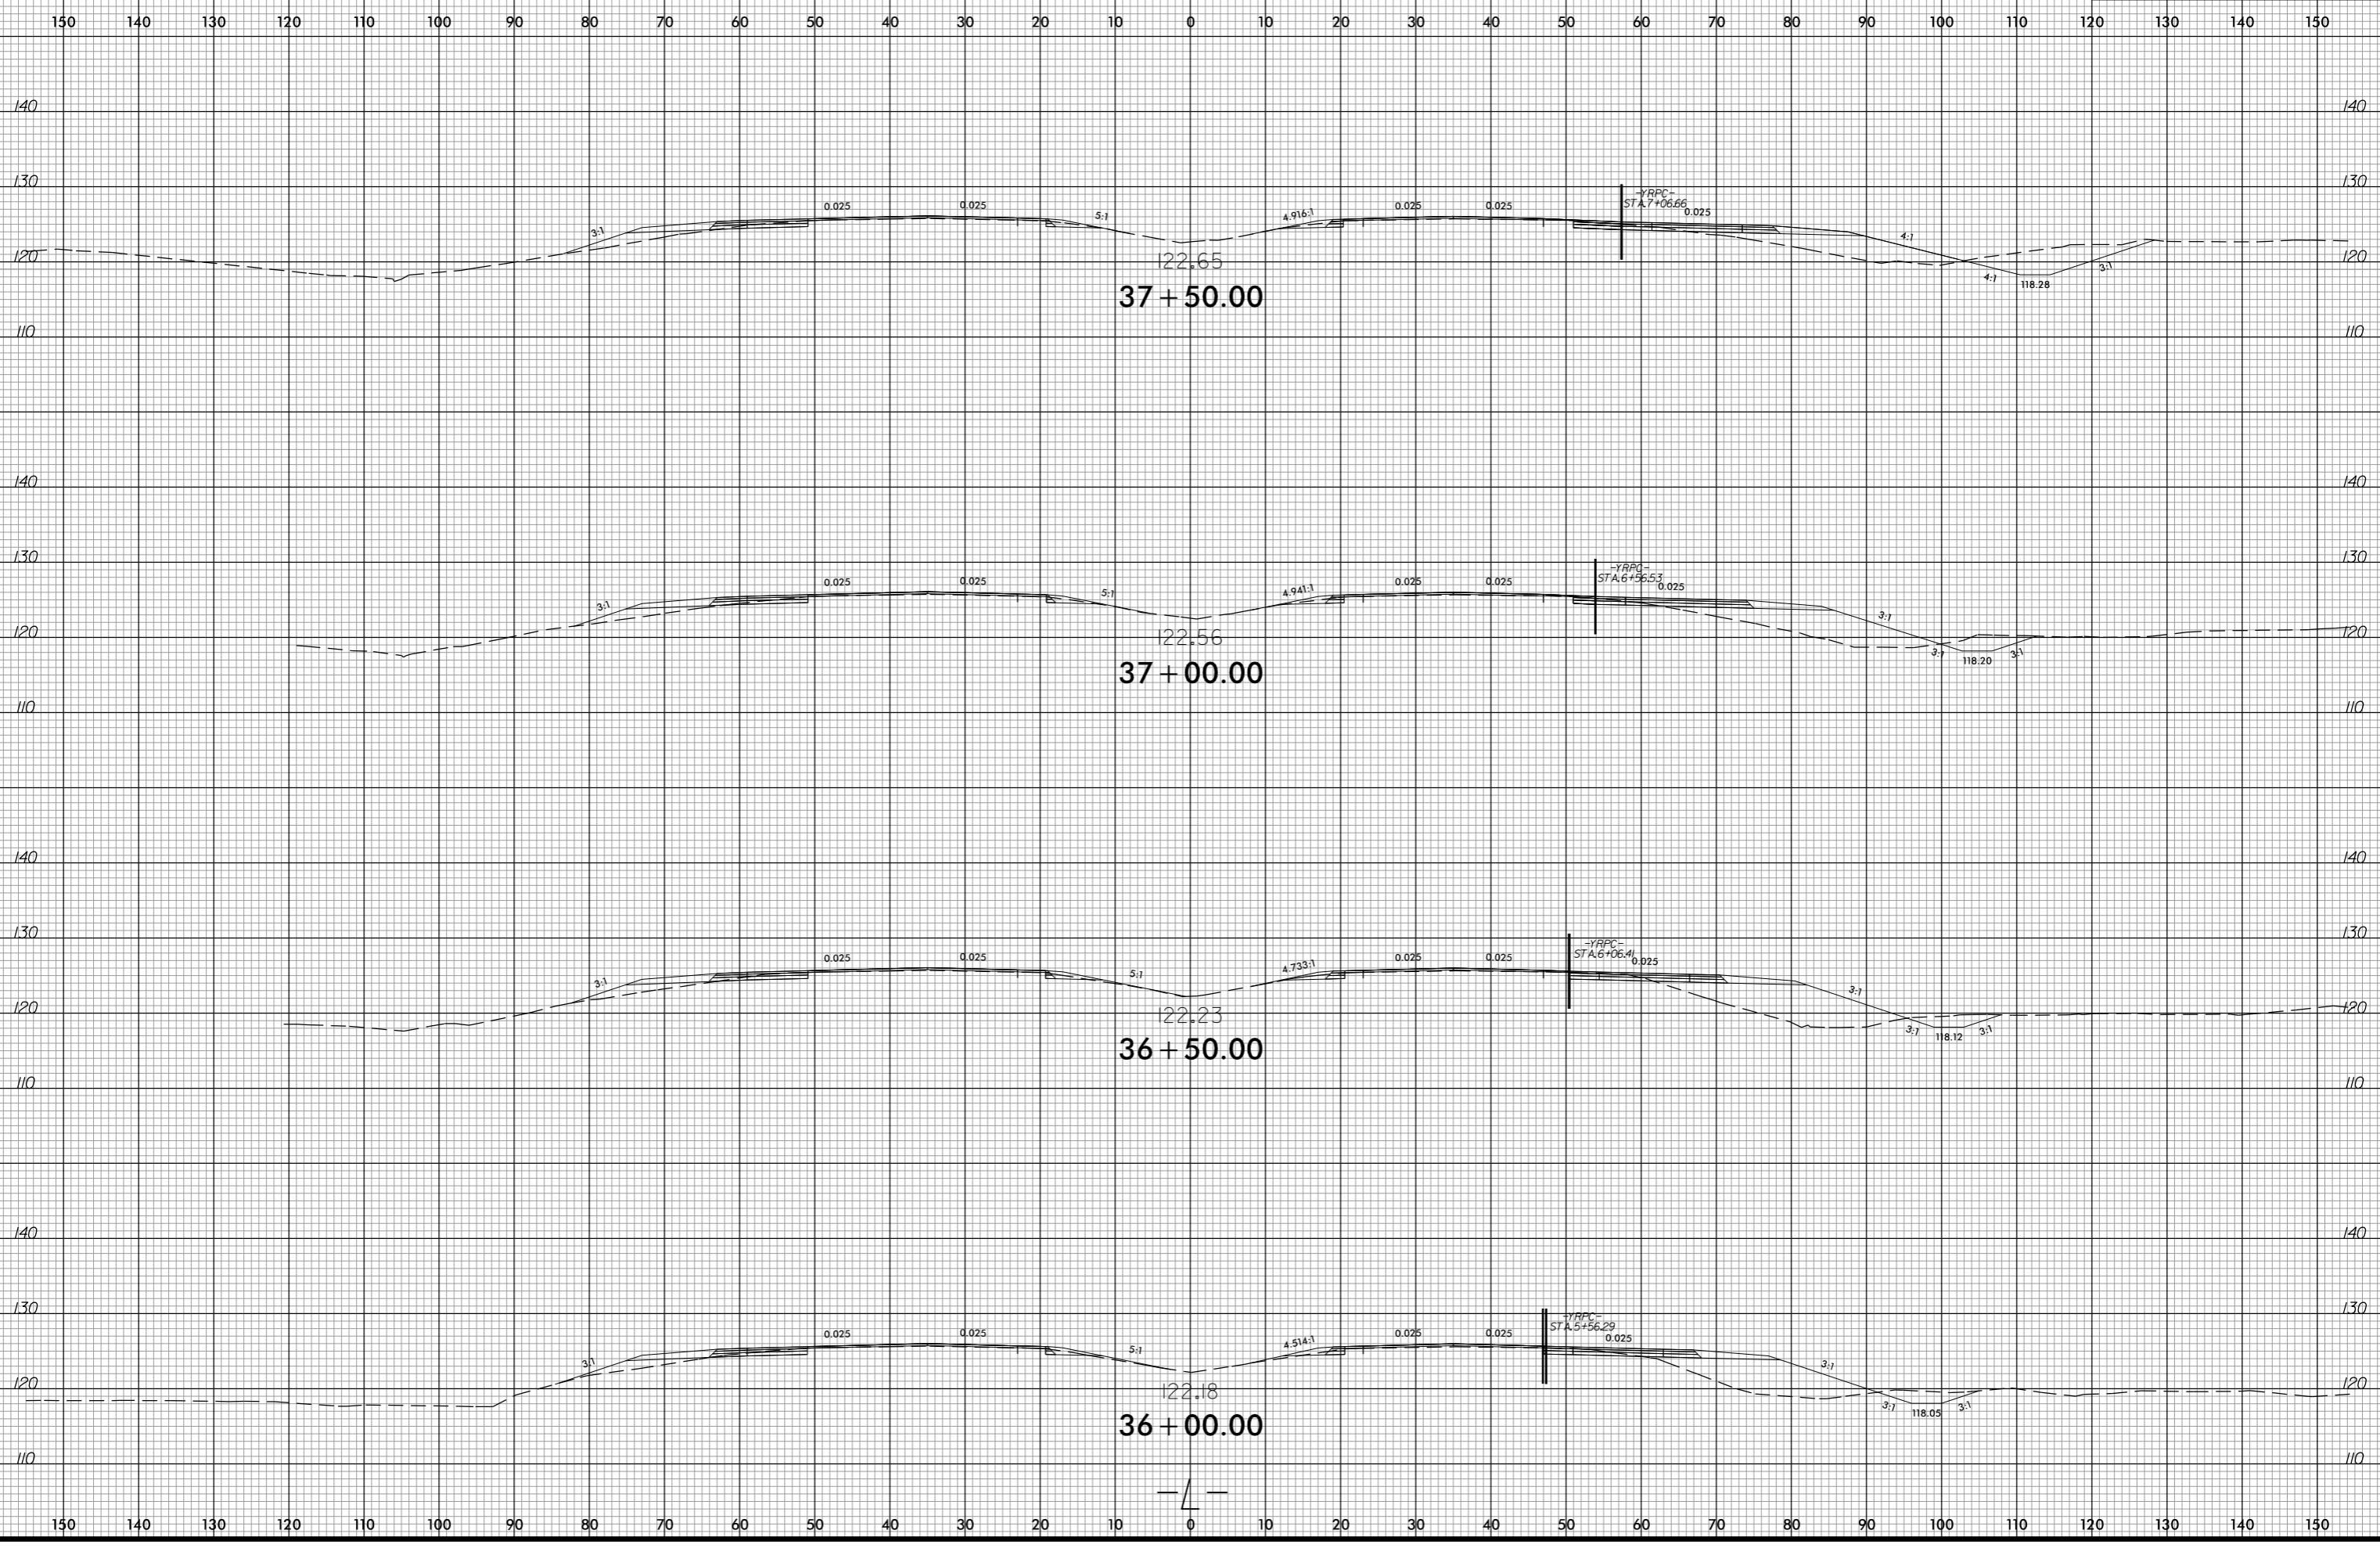

-SYSTEM-
C:\ProgramData\Autodesk\LT2016\Profiles\US\Profiles\PERSTANK