


6/23/16

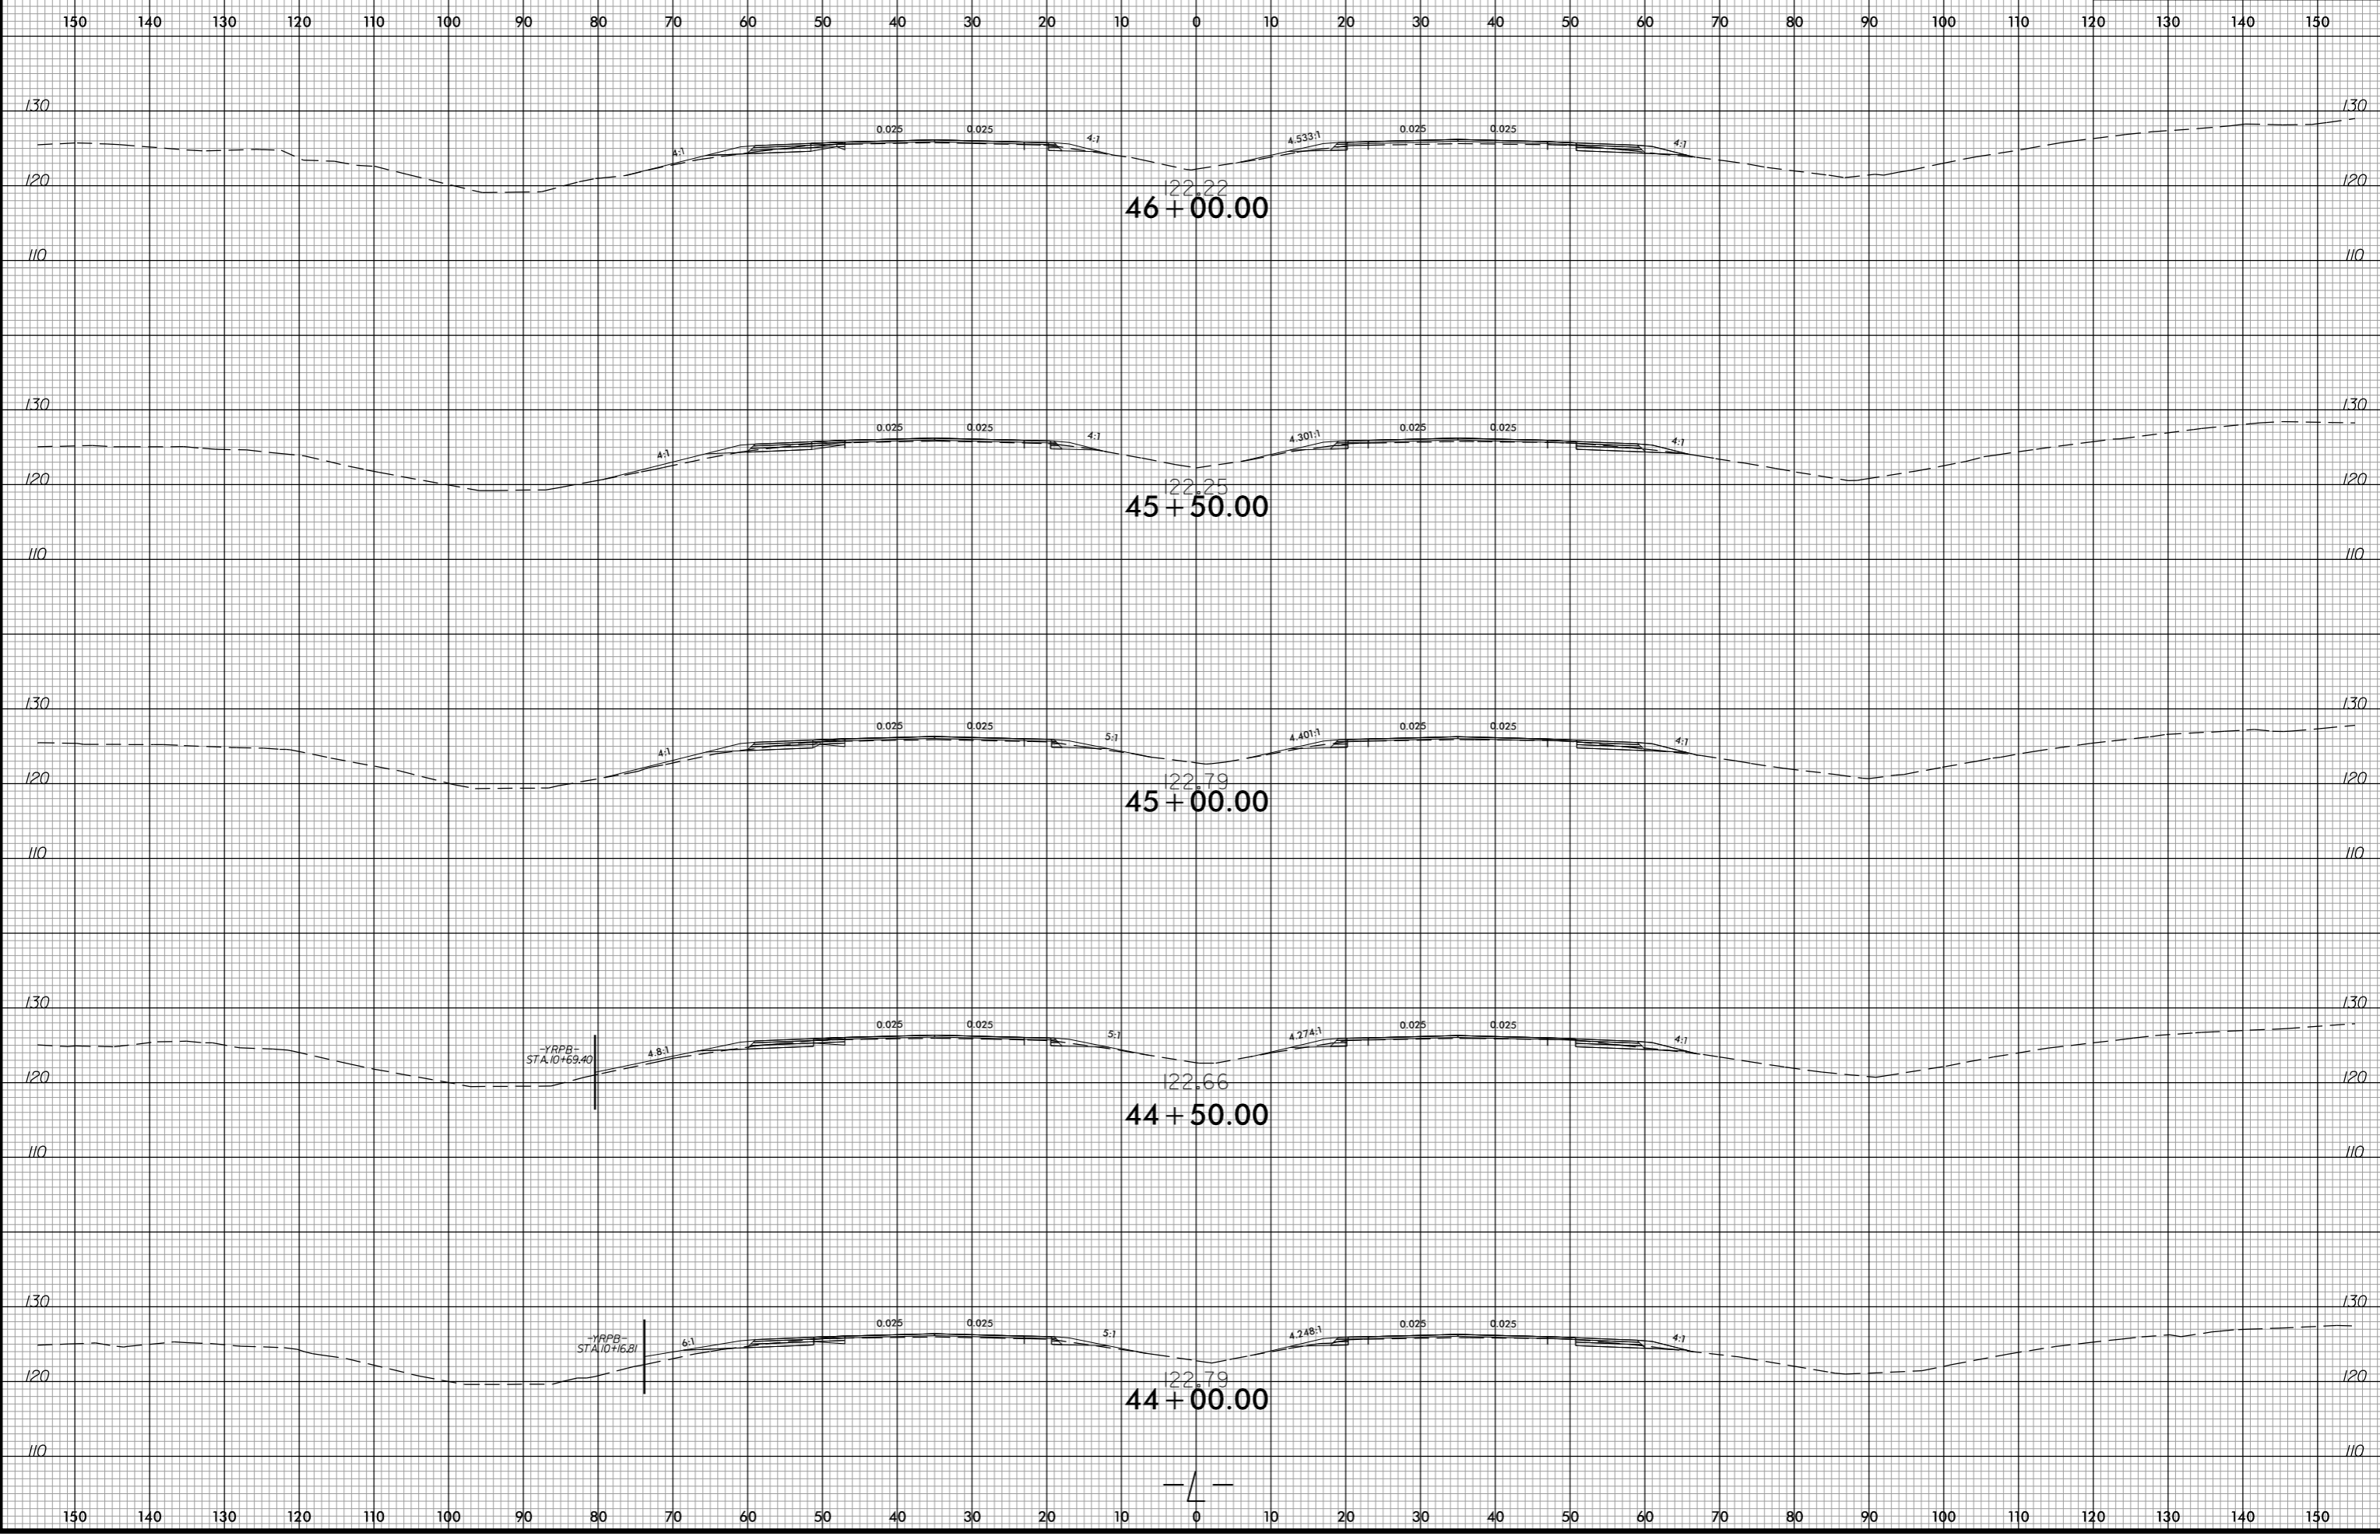

-SYSTEM-  
I:\Road\Reu\XSC\RS752\_Rdu\_xpl.dgn  
USER:PERSTANK