


6/23/16

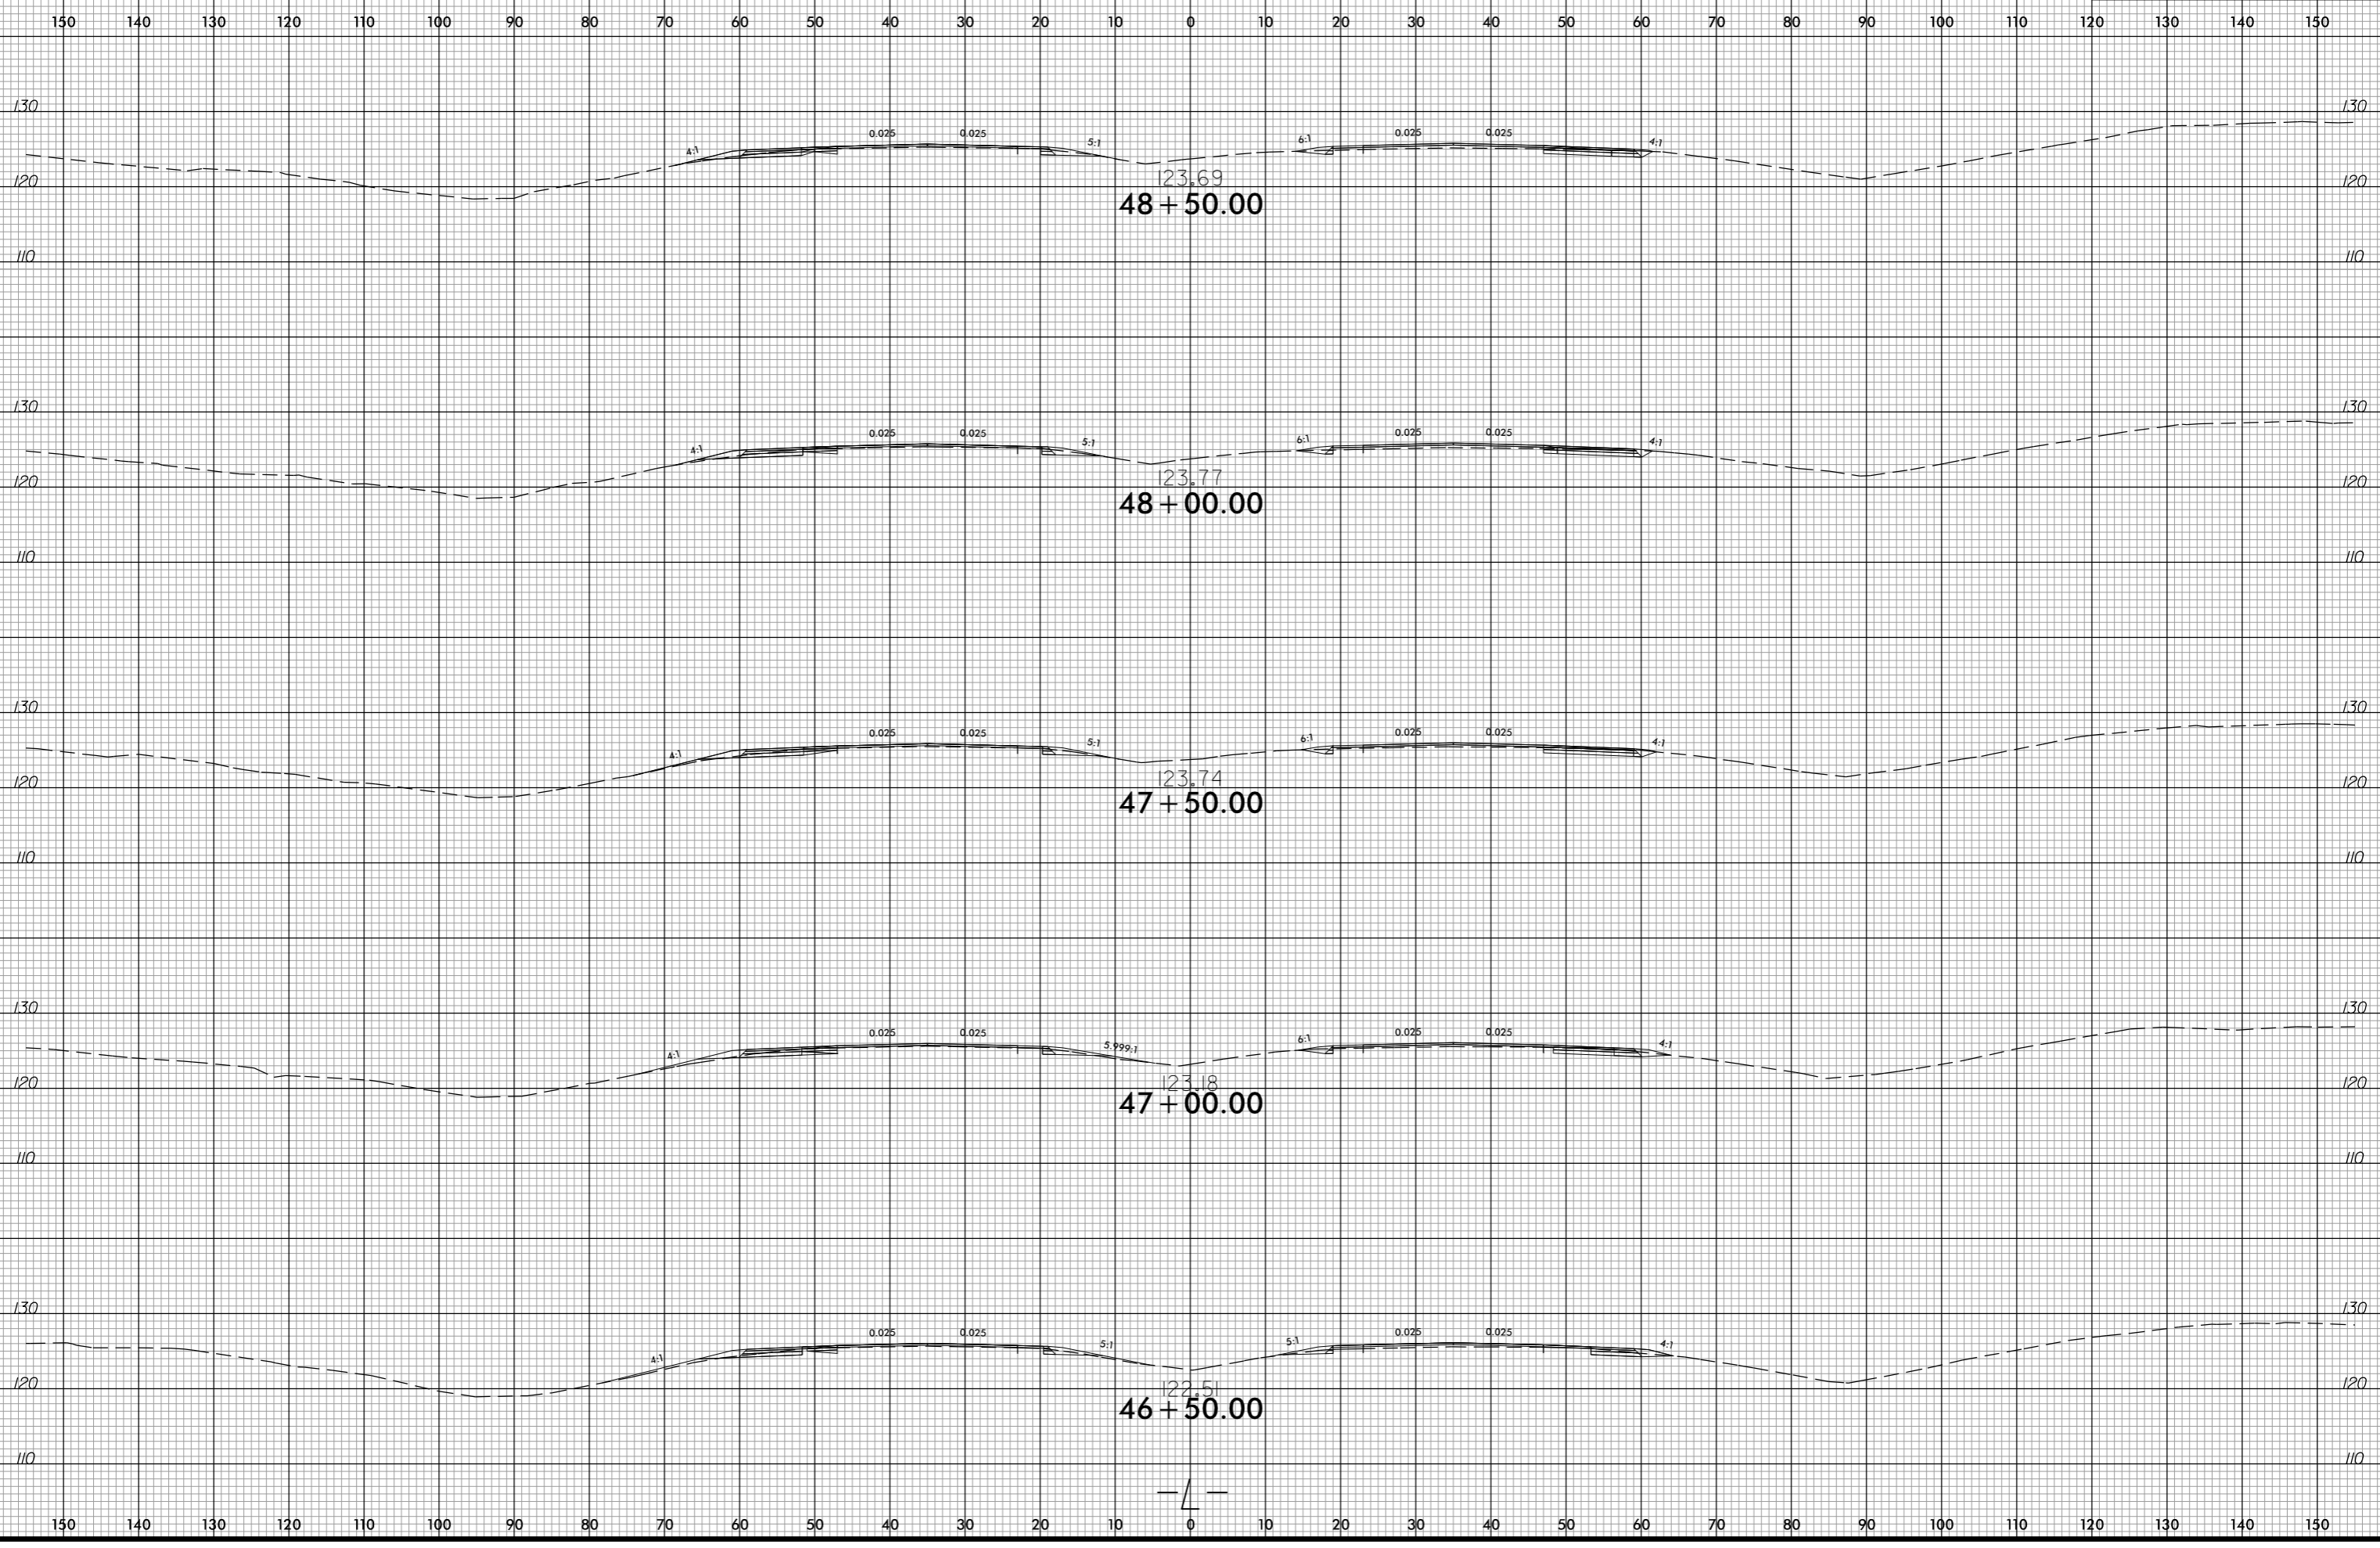

-SYSTEM-
J:\Road\XSC\RS752_Rdu_xpl.dgn
USER:PERSTANK