


6/23/16

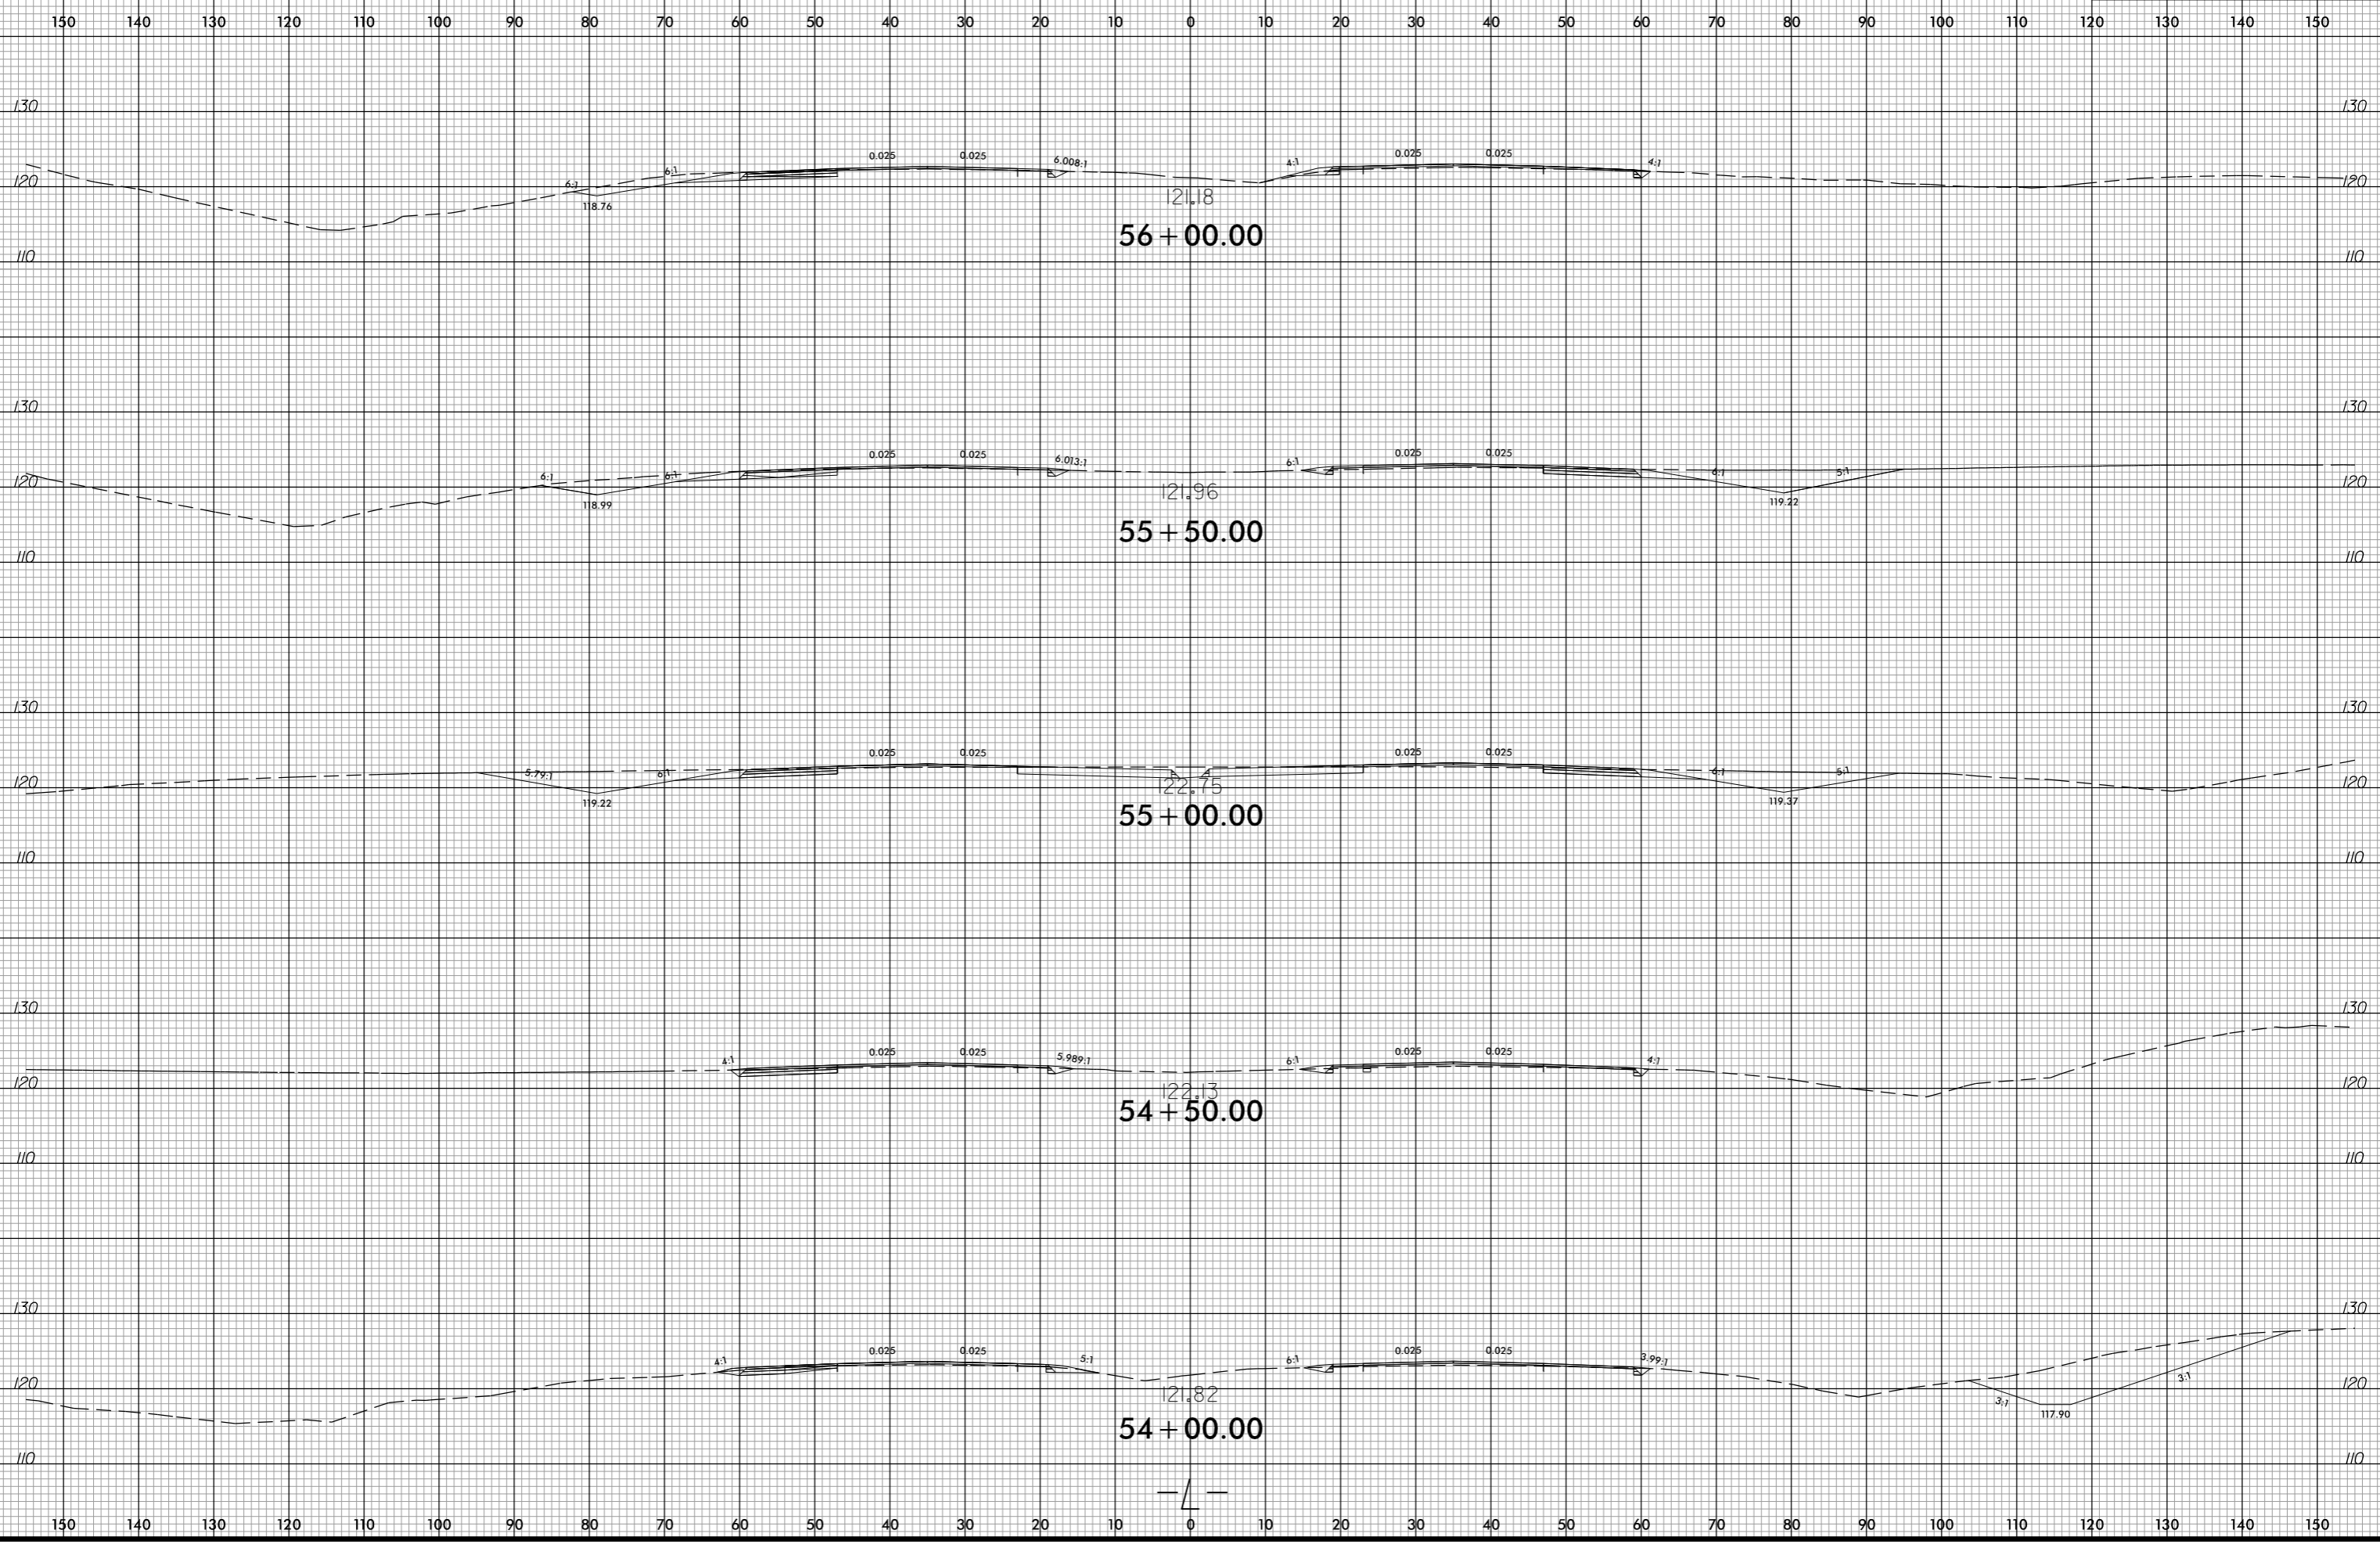

-SYSTEM-
j:\Road\Reu\XSC\RS752_Rdu_xpl.dgn
USER:PERSTANK