


6/23/16

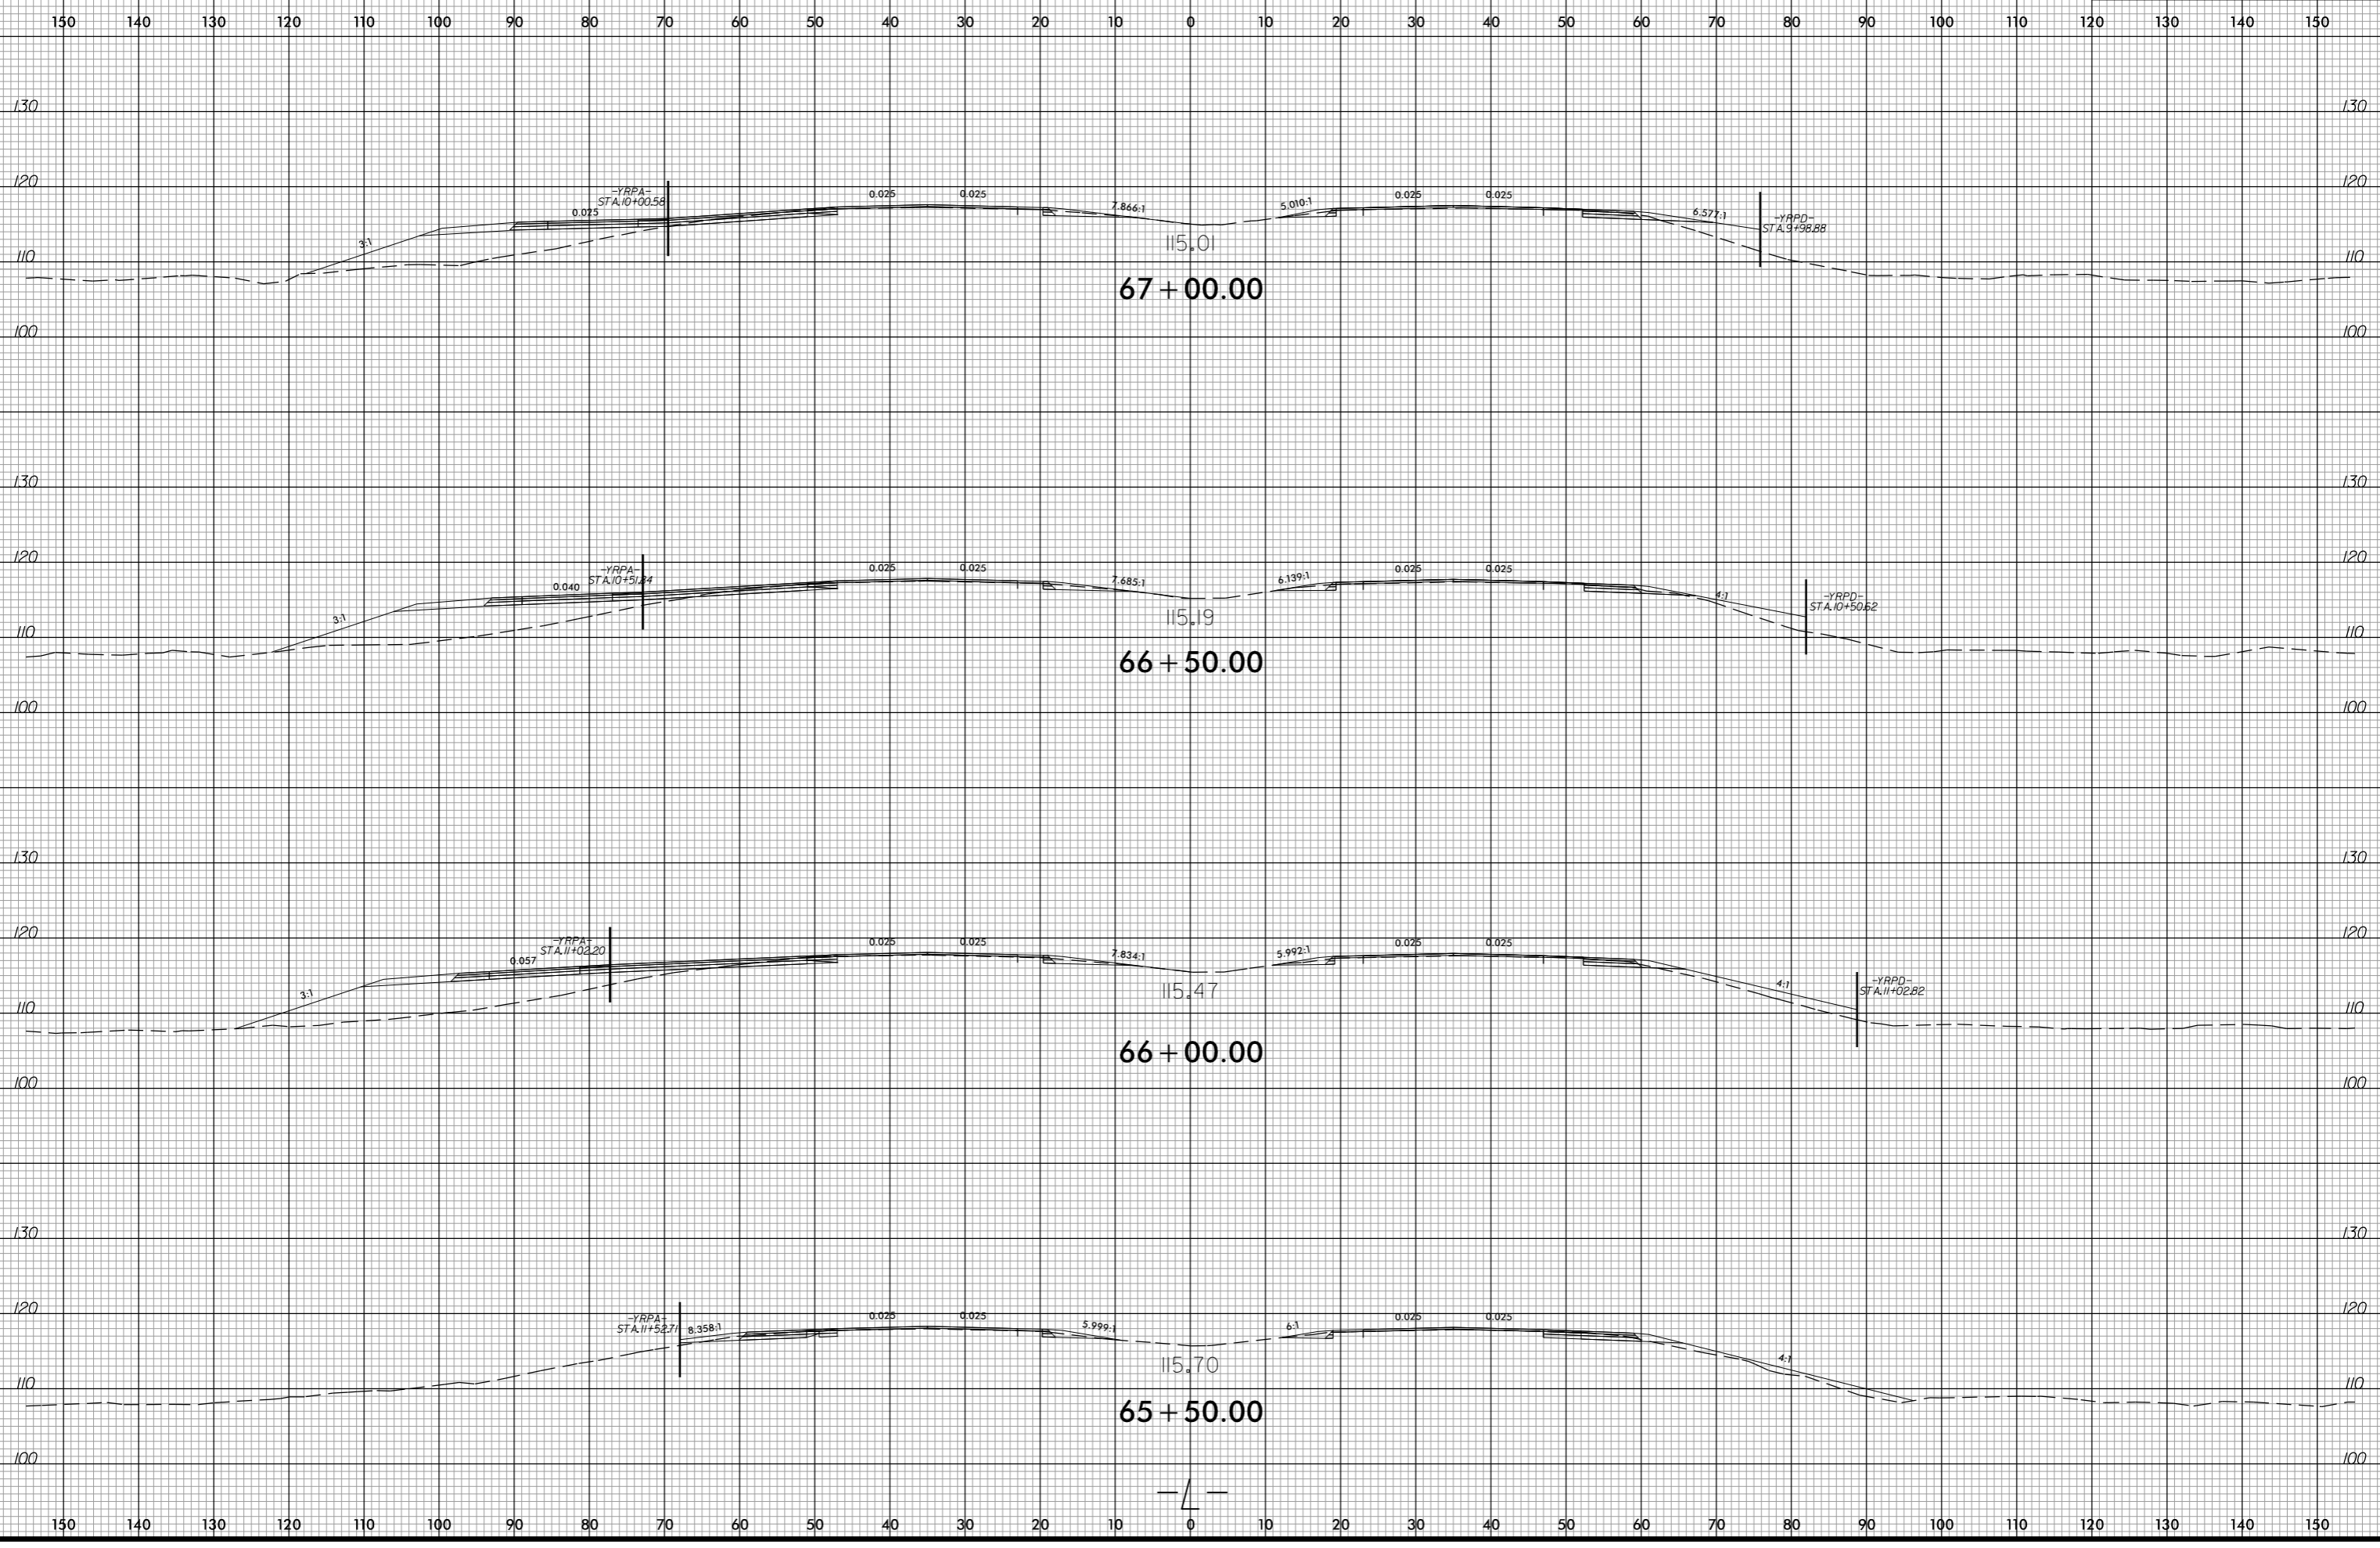

-SYSTEM-
j:\R0000000\XSC\RS752_Rdu_xp1.dgn
USER:PERSTANK