


6/23/16

0 5 10	PROJ. REFERENCE NO.	SHEET NO.
	R-5752	X-21

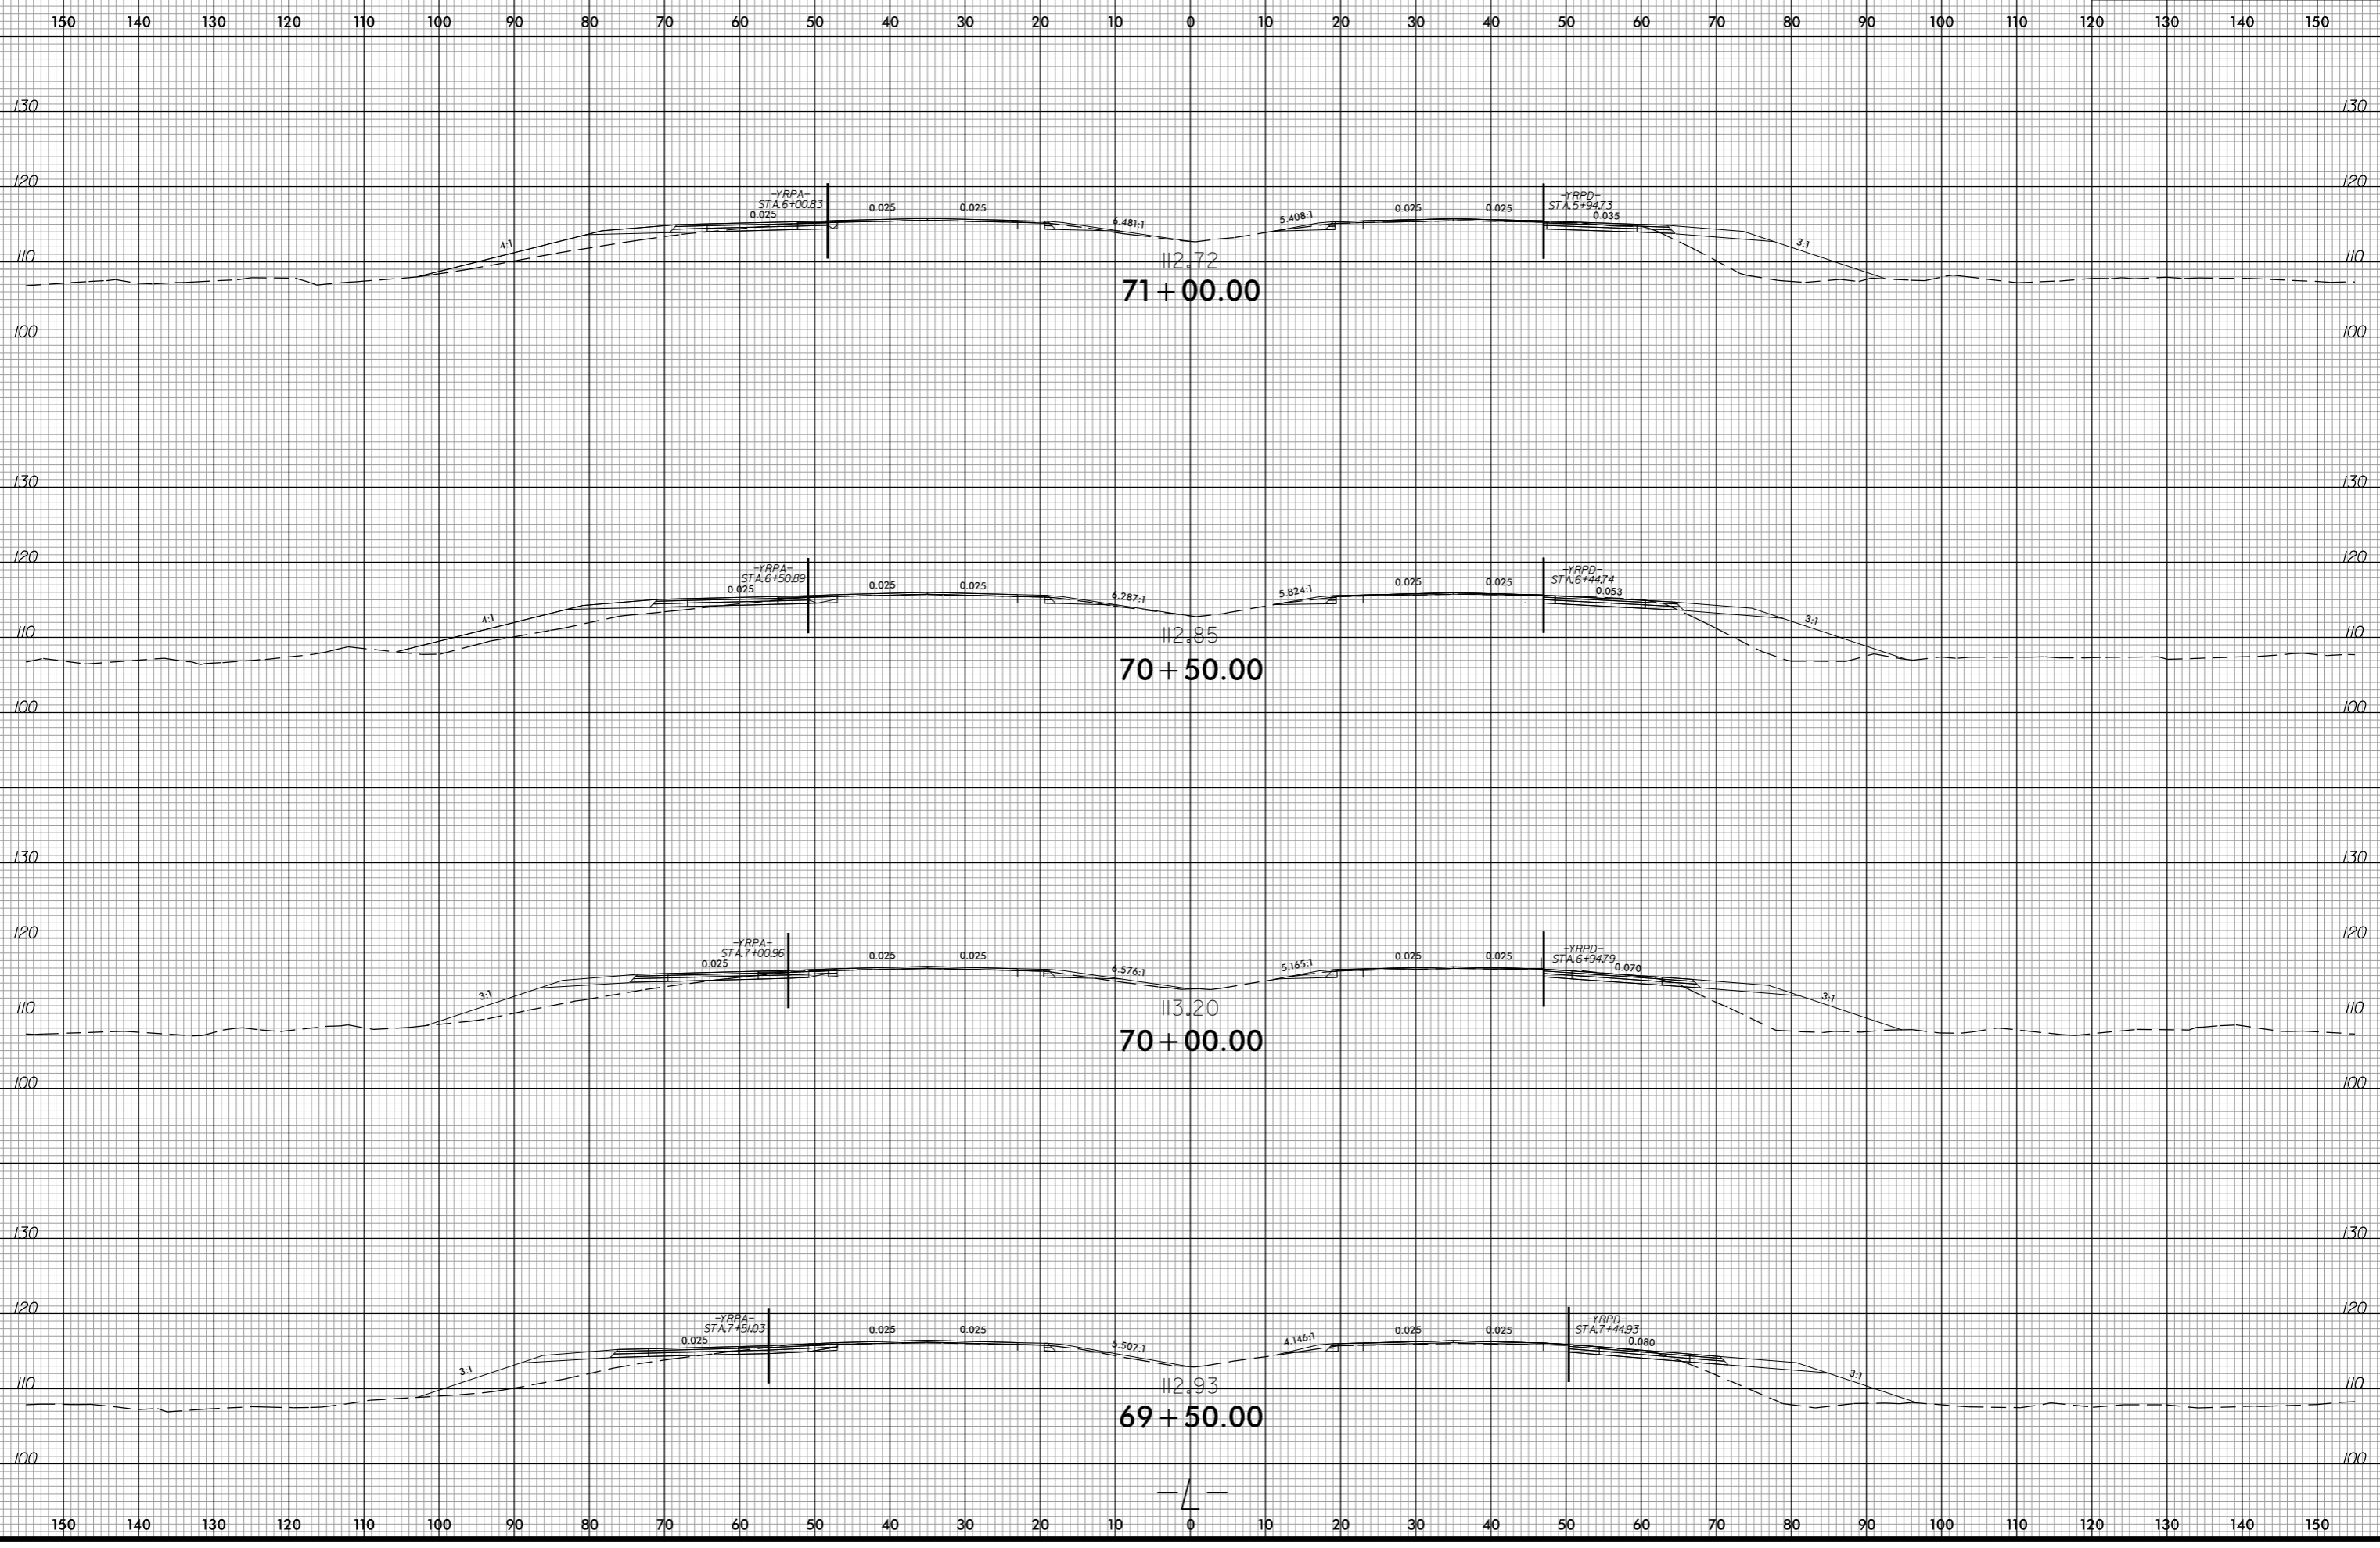

-SYSTEM-
j:\Road\Reu\XSC\RS752_Rdu_xpl.dgn
USER:PERSTANIK