


6/23/16

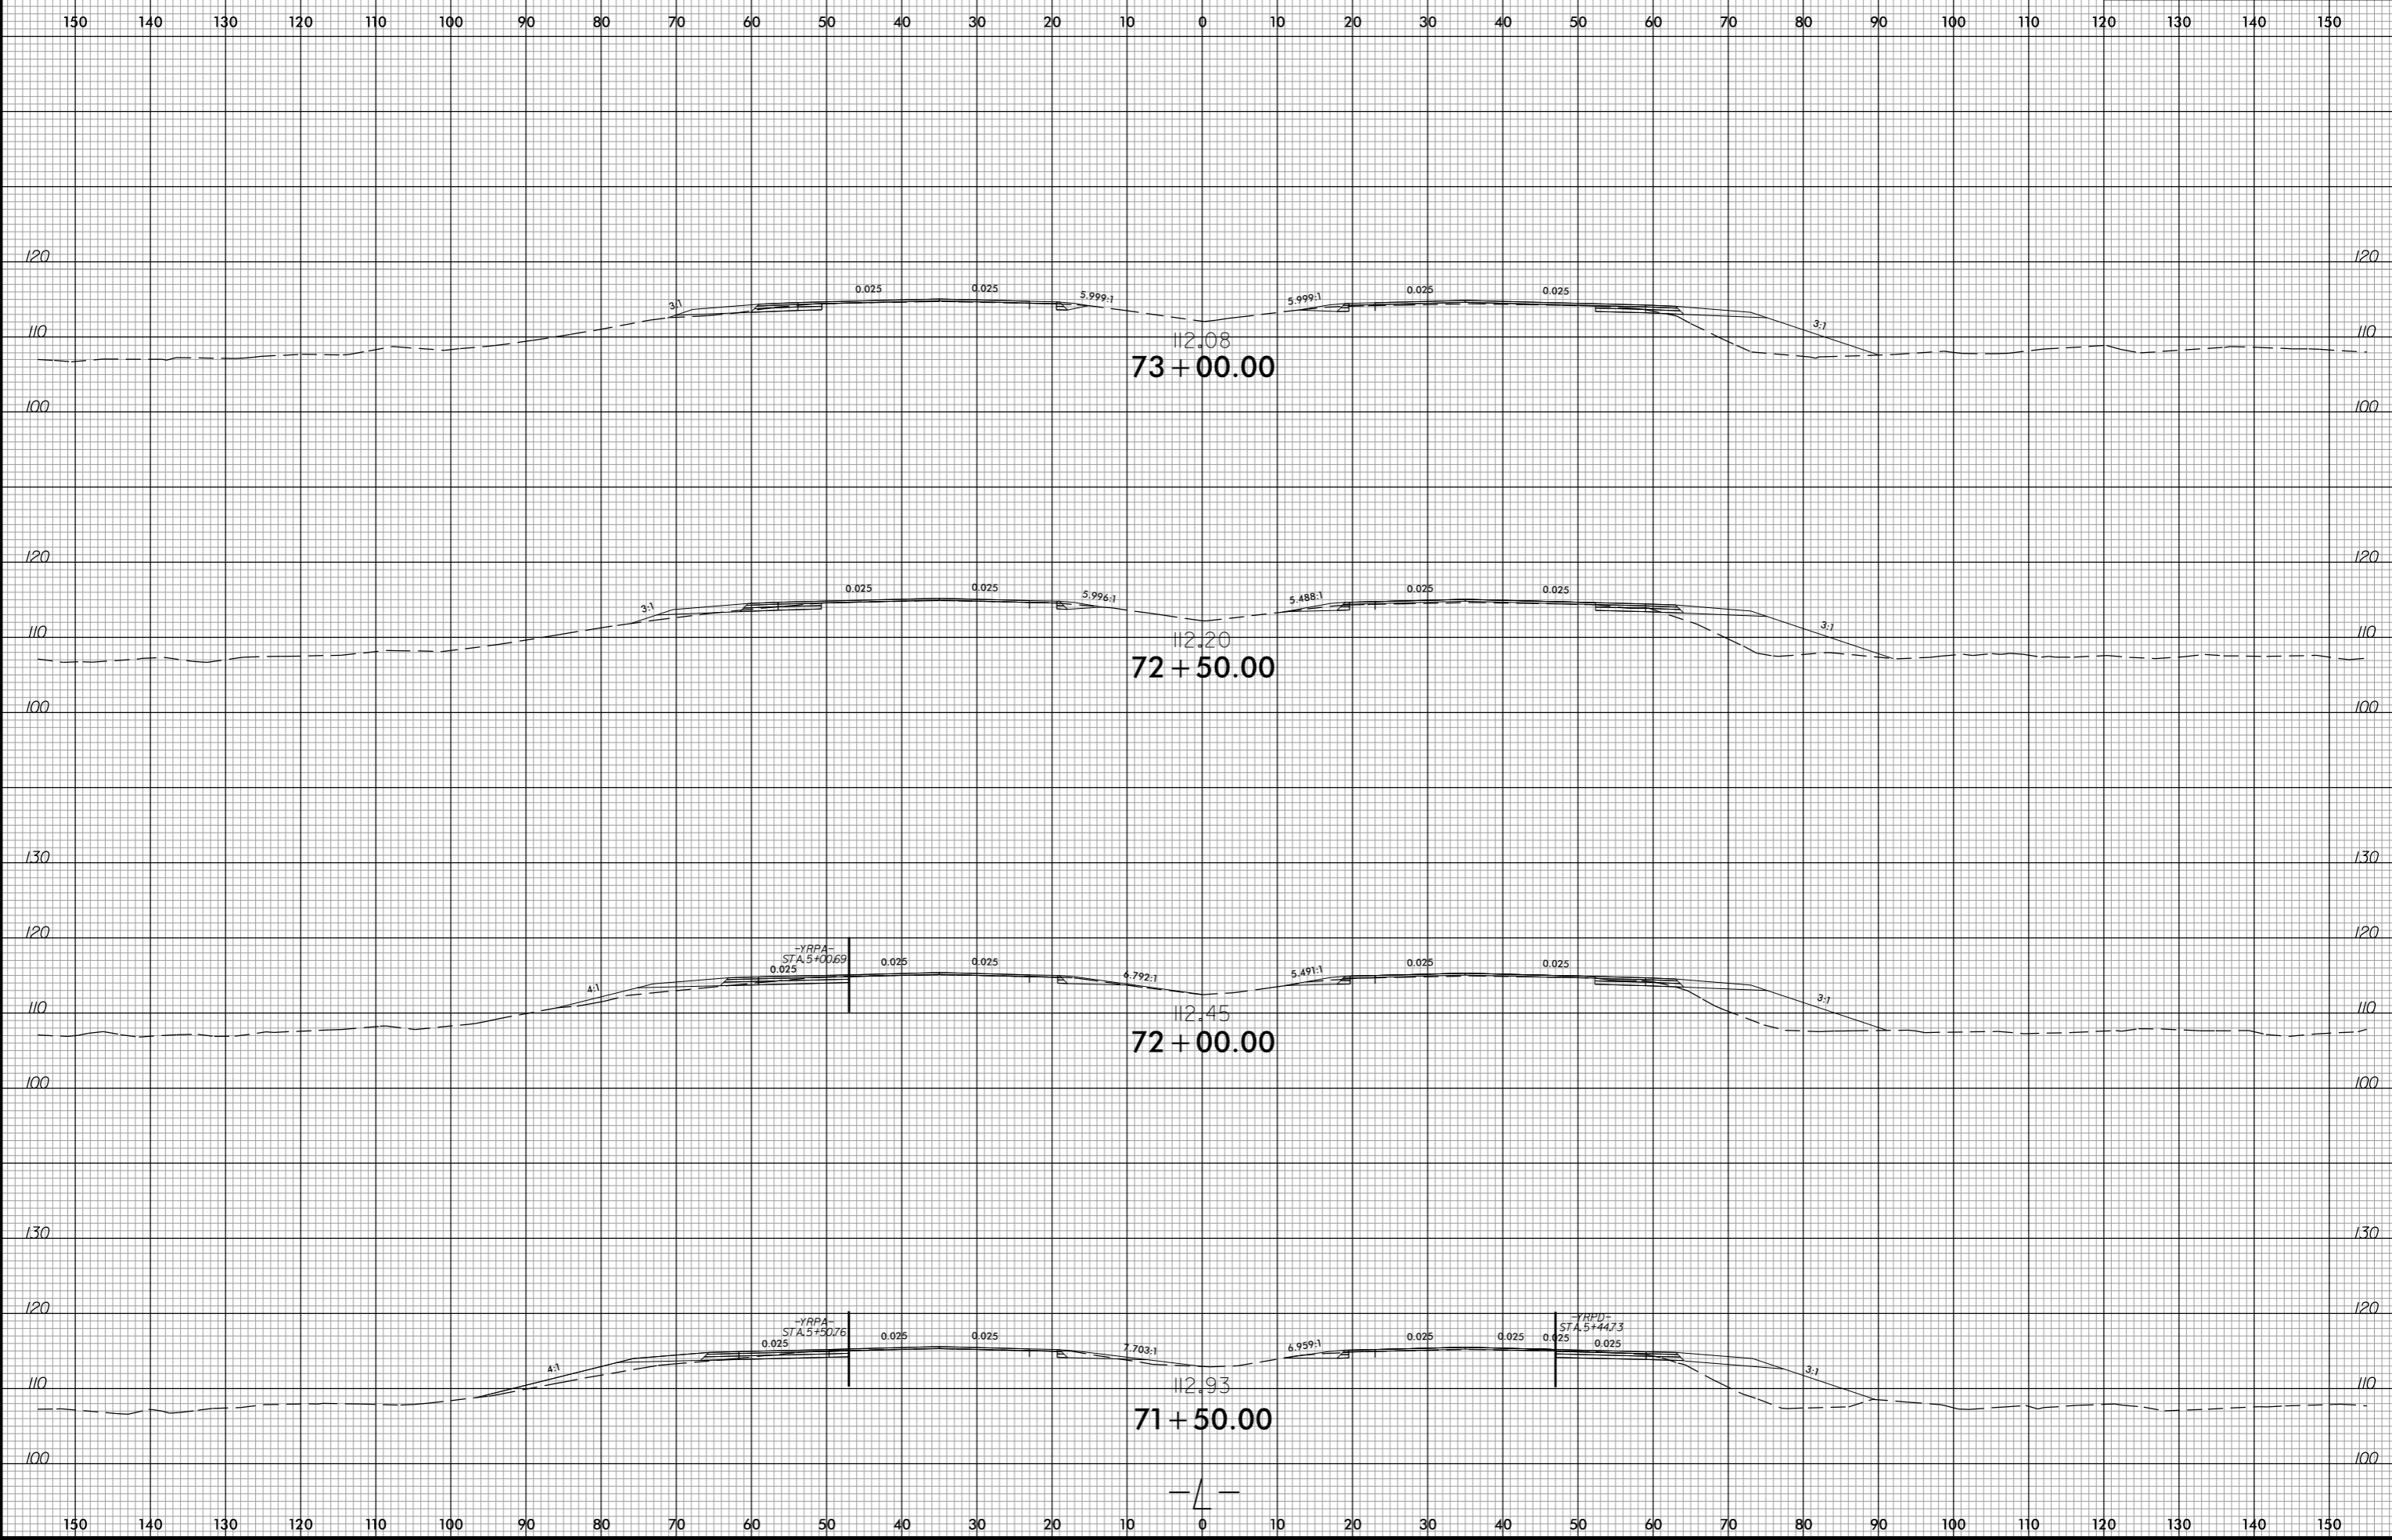

-SYSTEM-  
user:RouXSC IR5752\_Rdu\_xpl.dgn  
USER:PERSTANK