


6/23/16

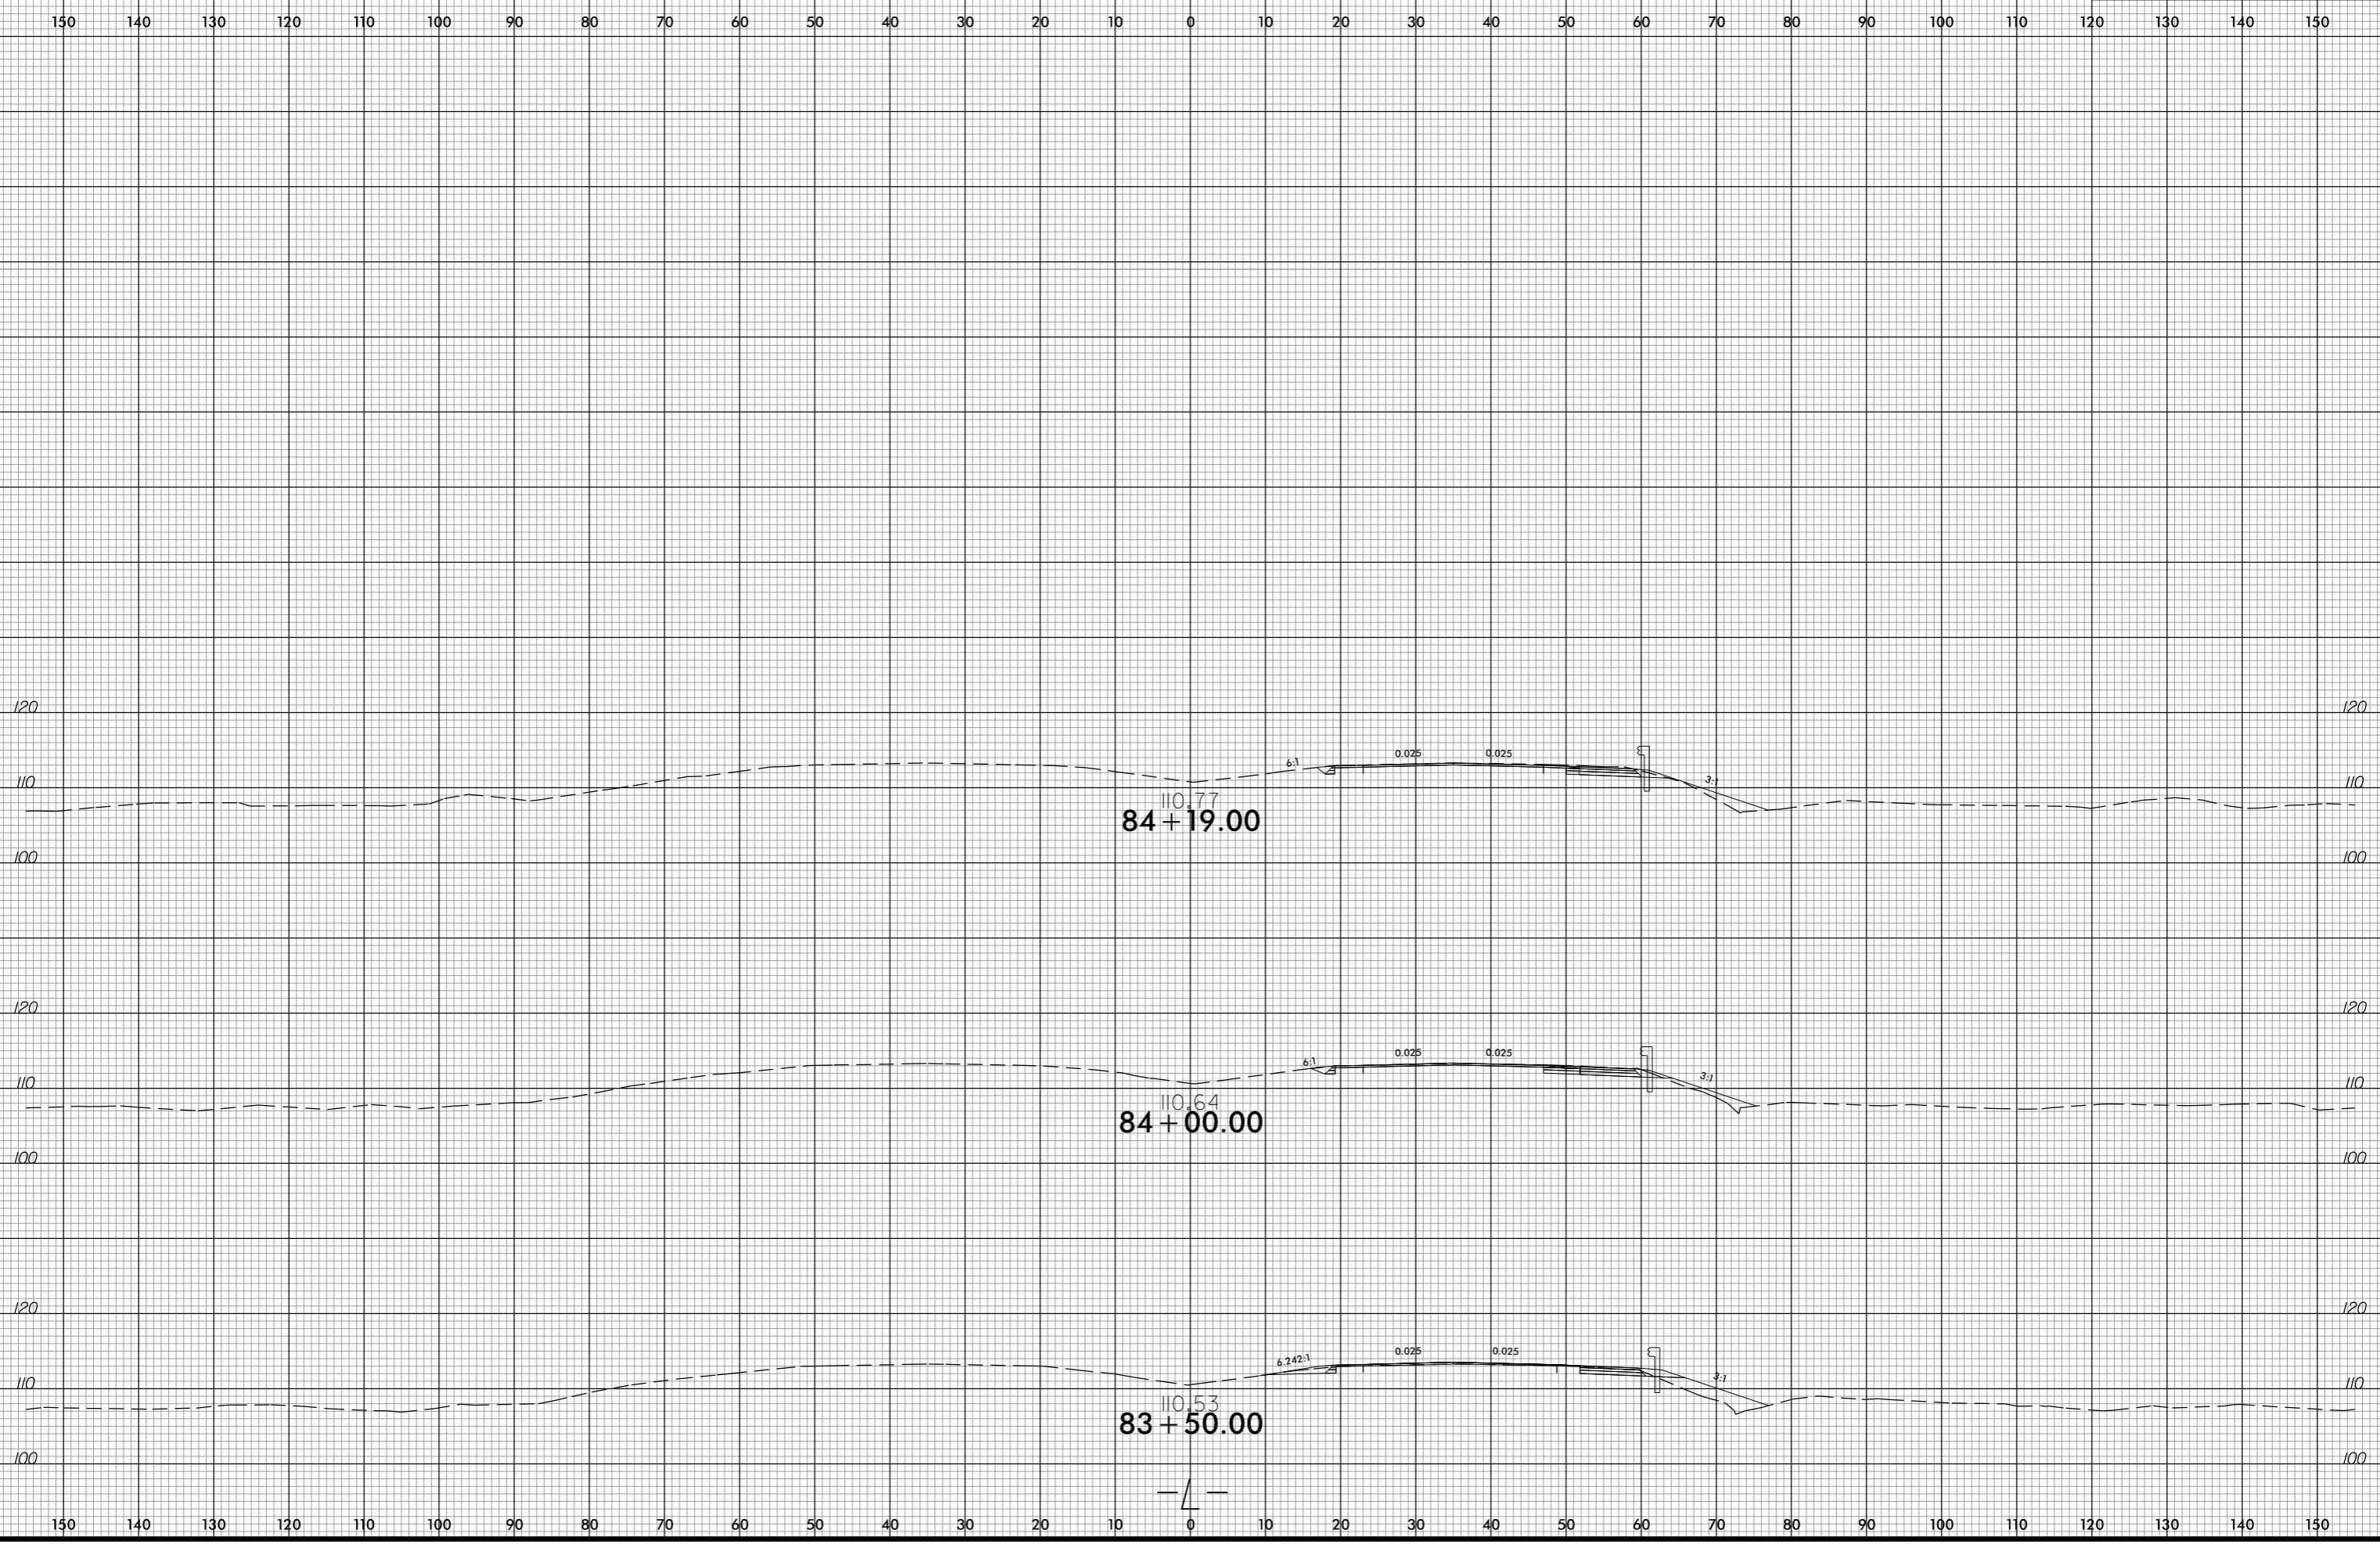

-SYSTEM-  
j:\R0000000\XSC\RS752\_Rdu\_xpl.dgn  
USER:PERSTANK