


6/23/16

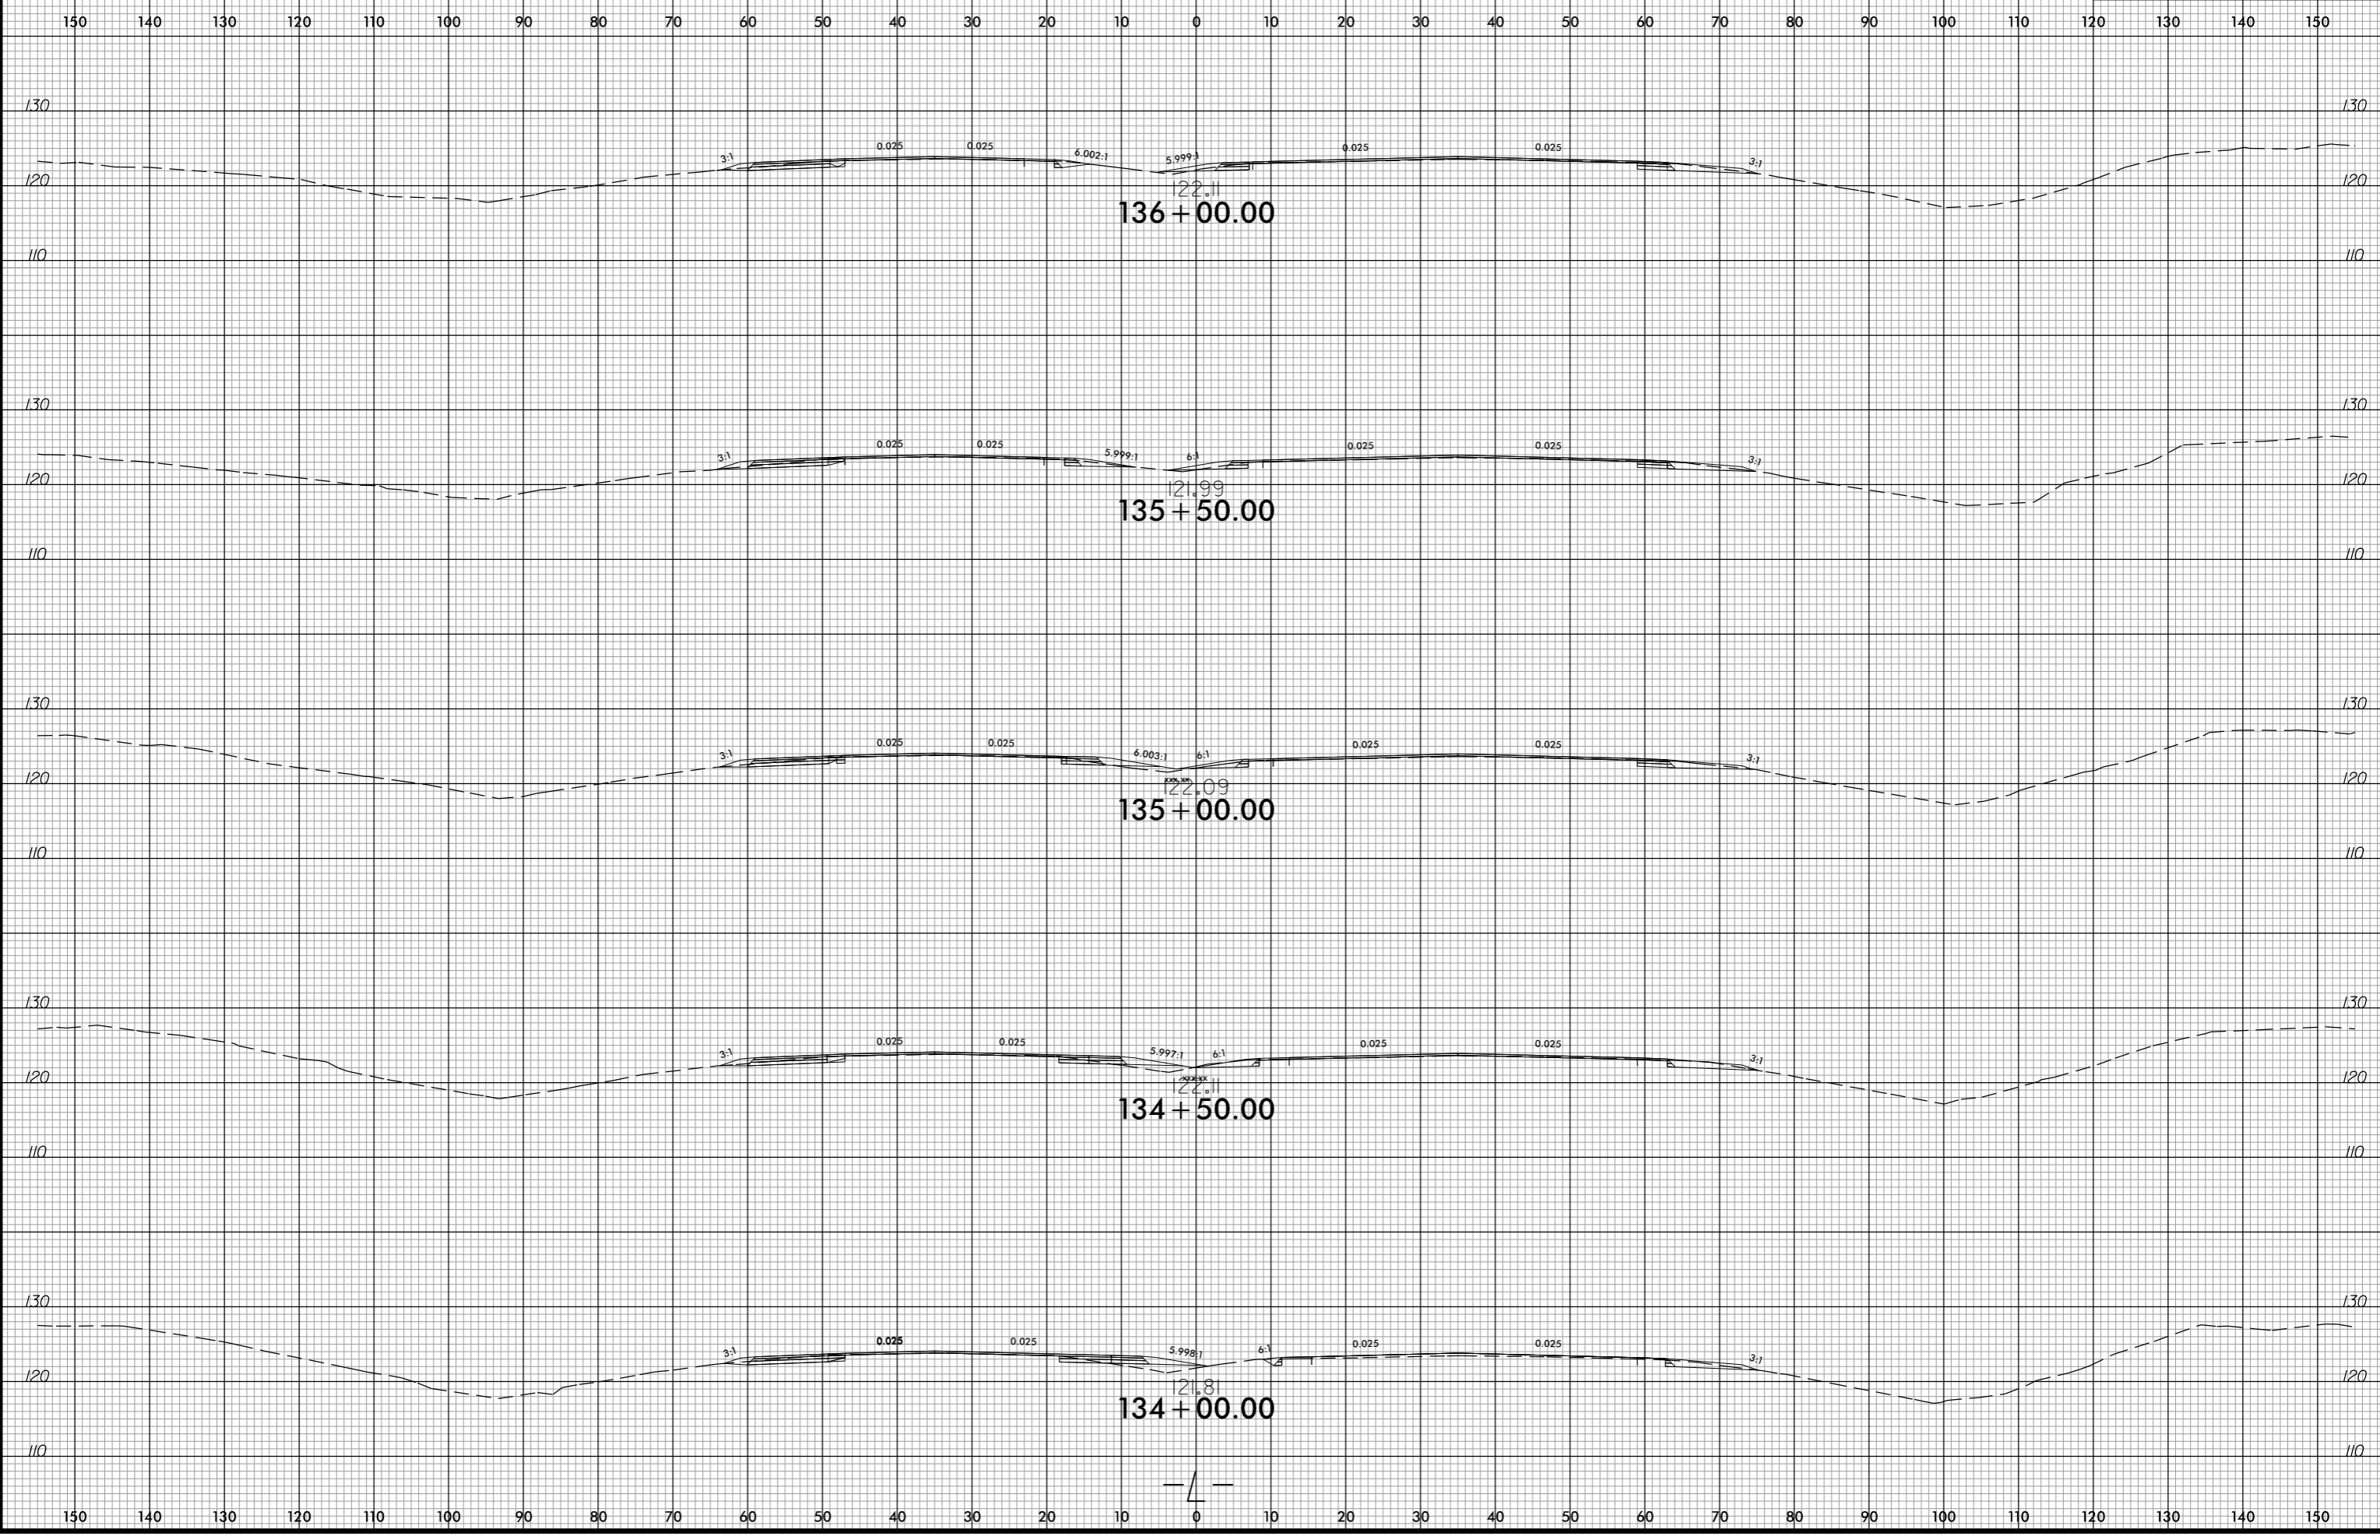

-SYSTEM-  
USER:PERSTANK  
I:\Road\XSC\RS752\_Rdu\_xpl.dgn