


6/23/16

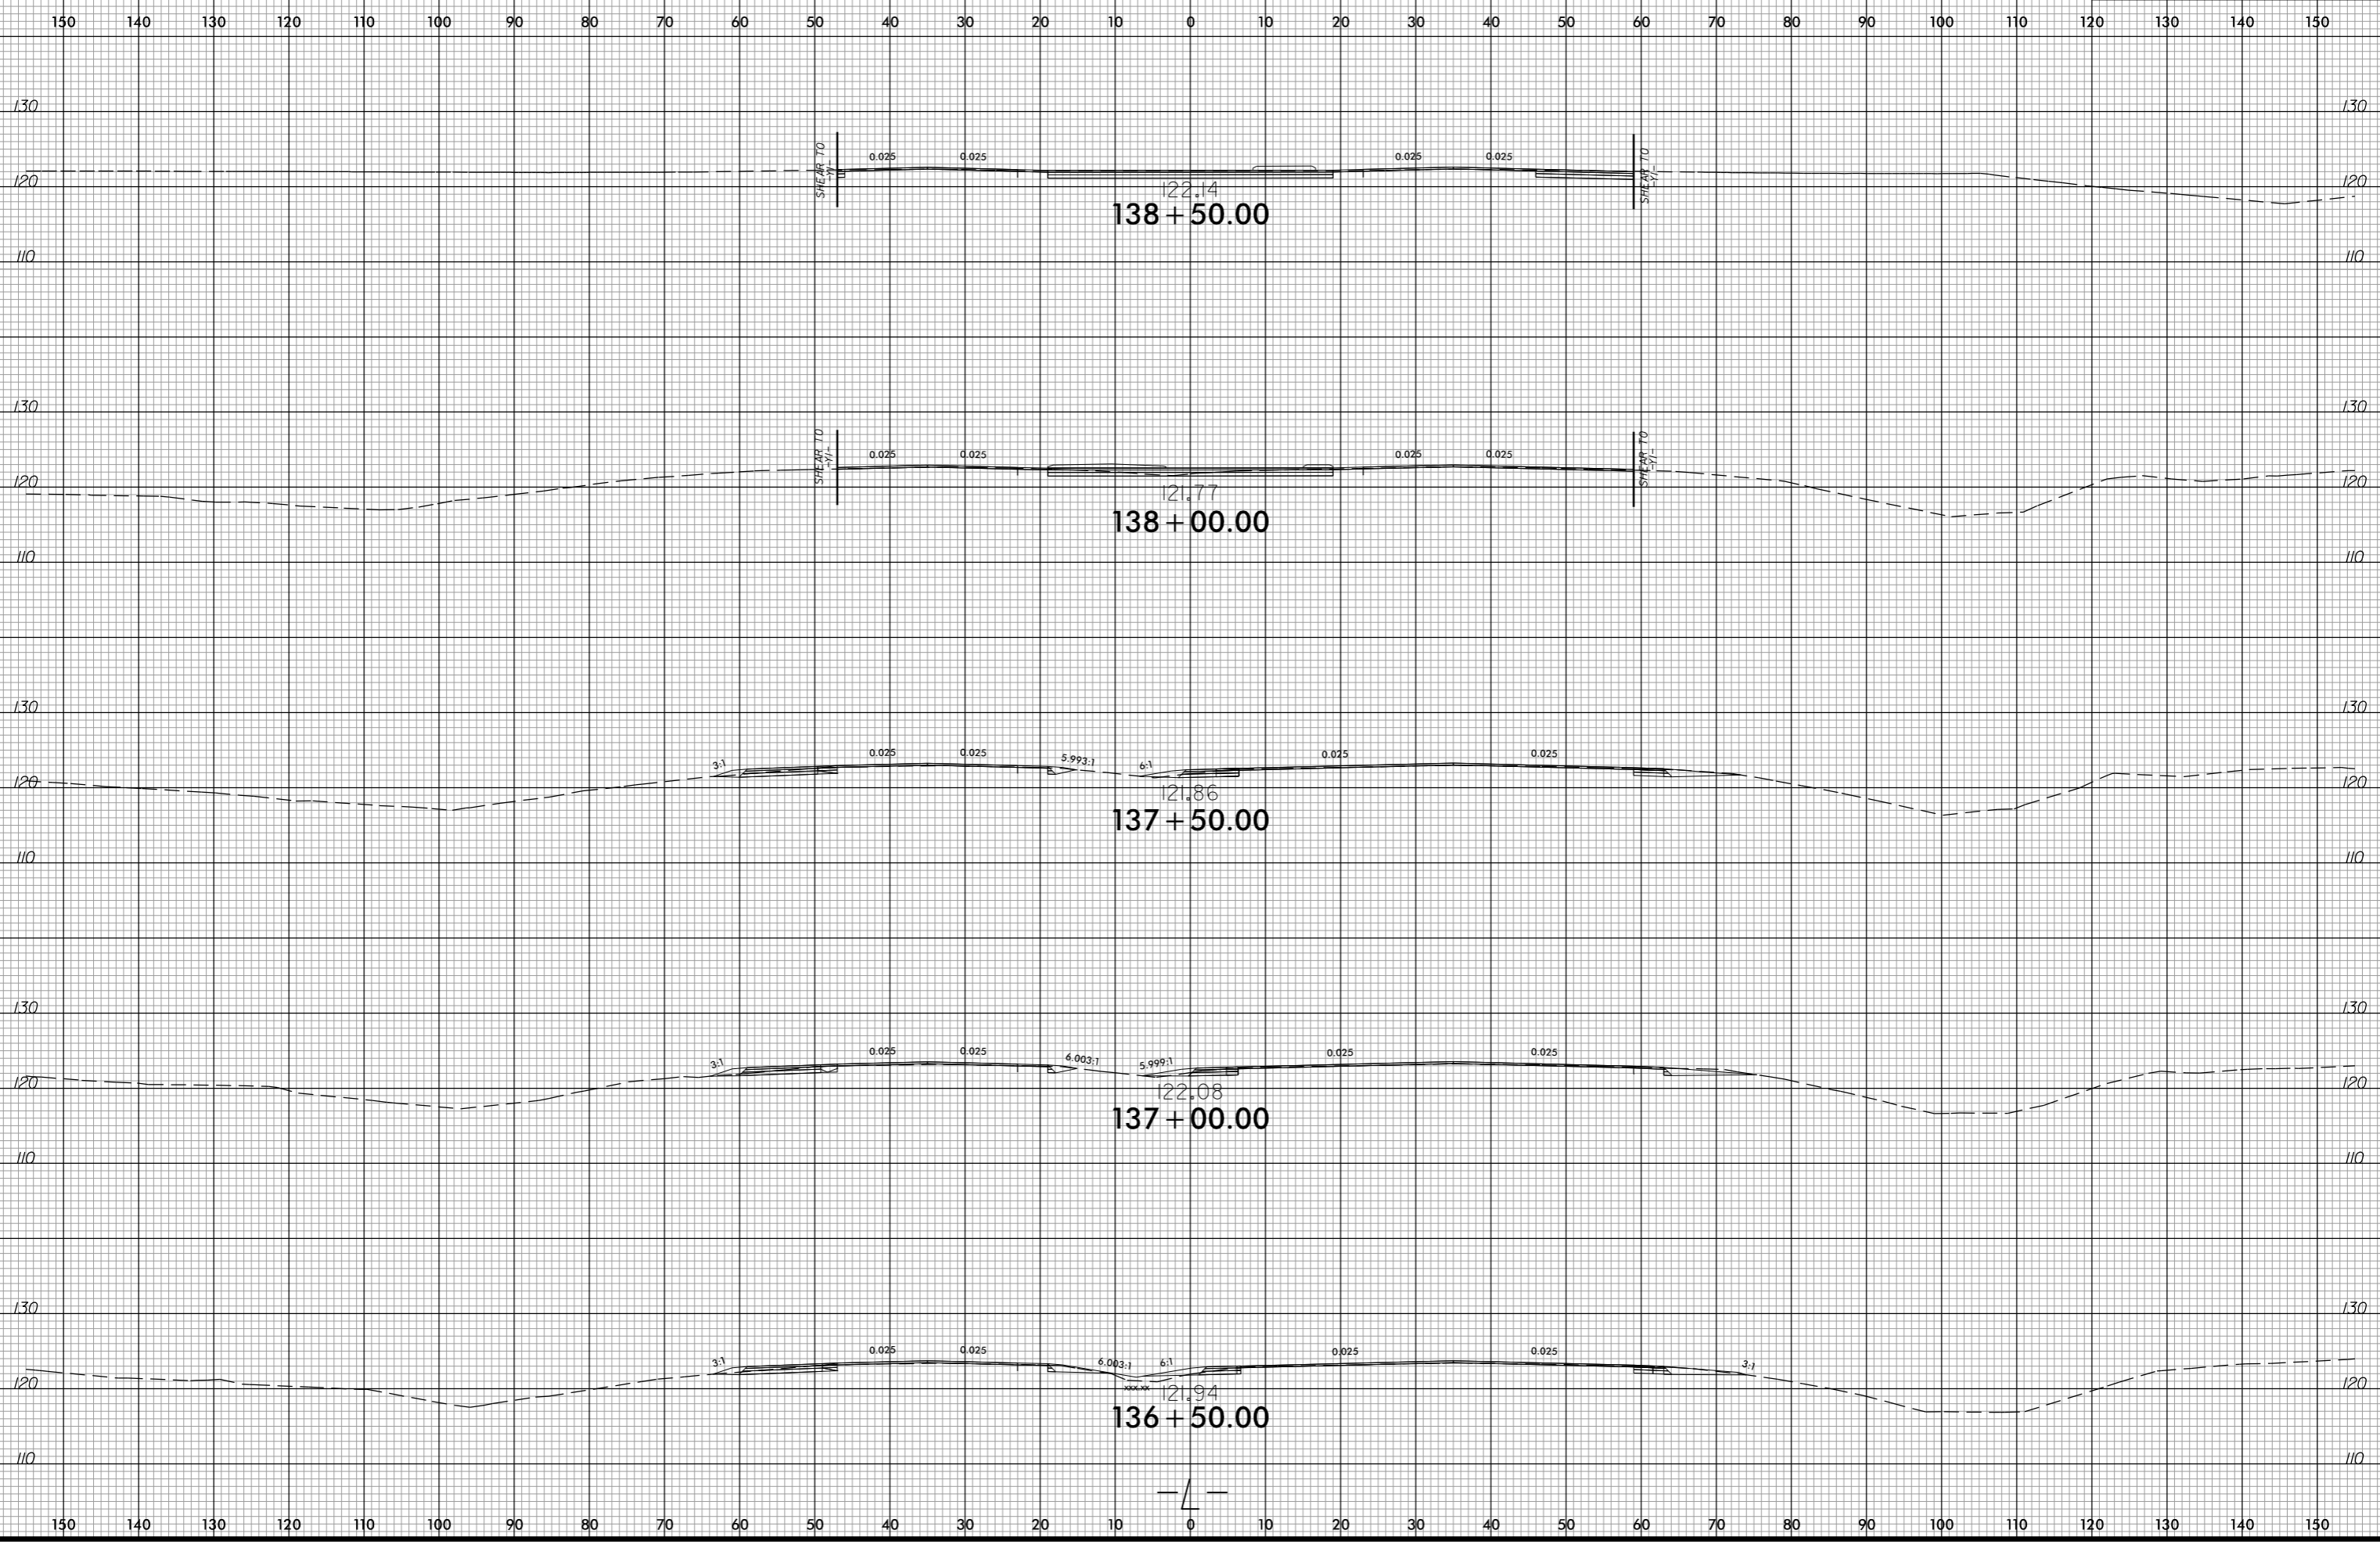

-SYSTEM-
j:\Road\Reu\XSC_R5752_Rdu_xpl.dgn
USER:PERSTANK