


8/23/99

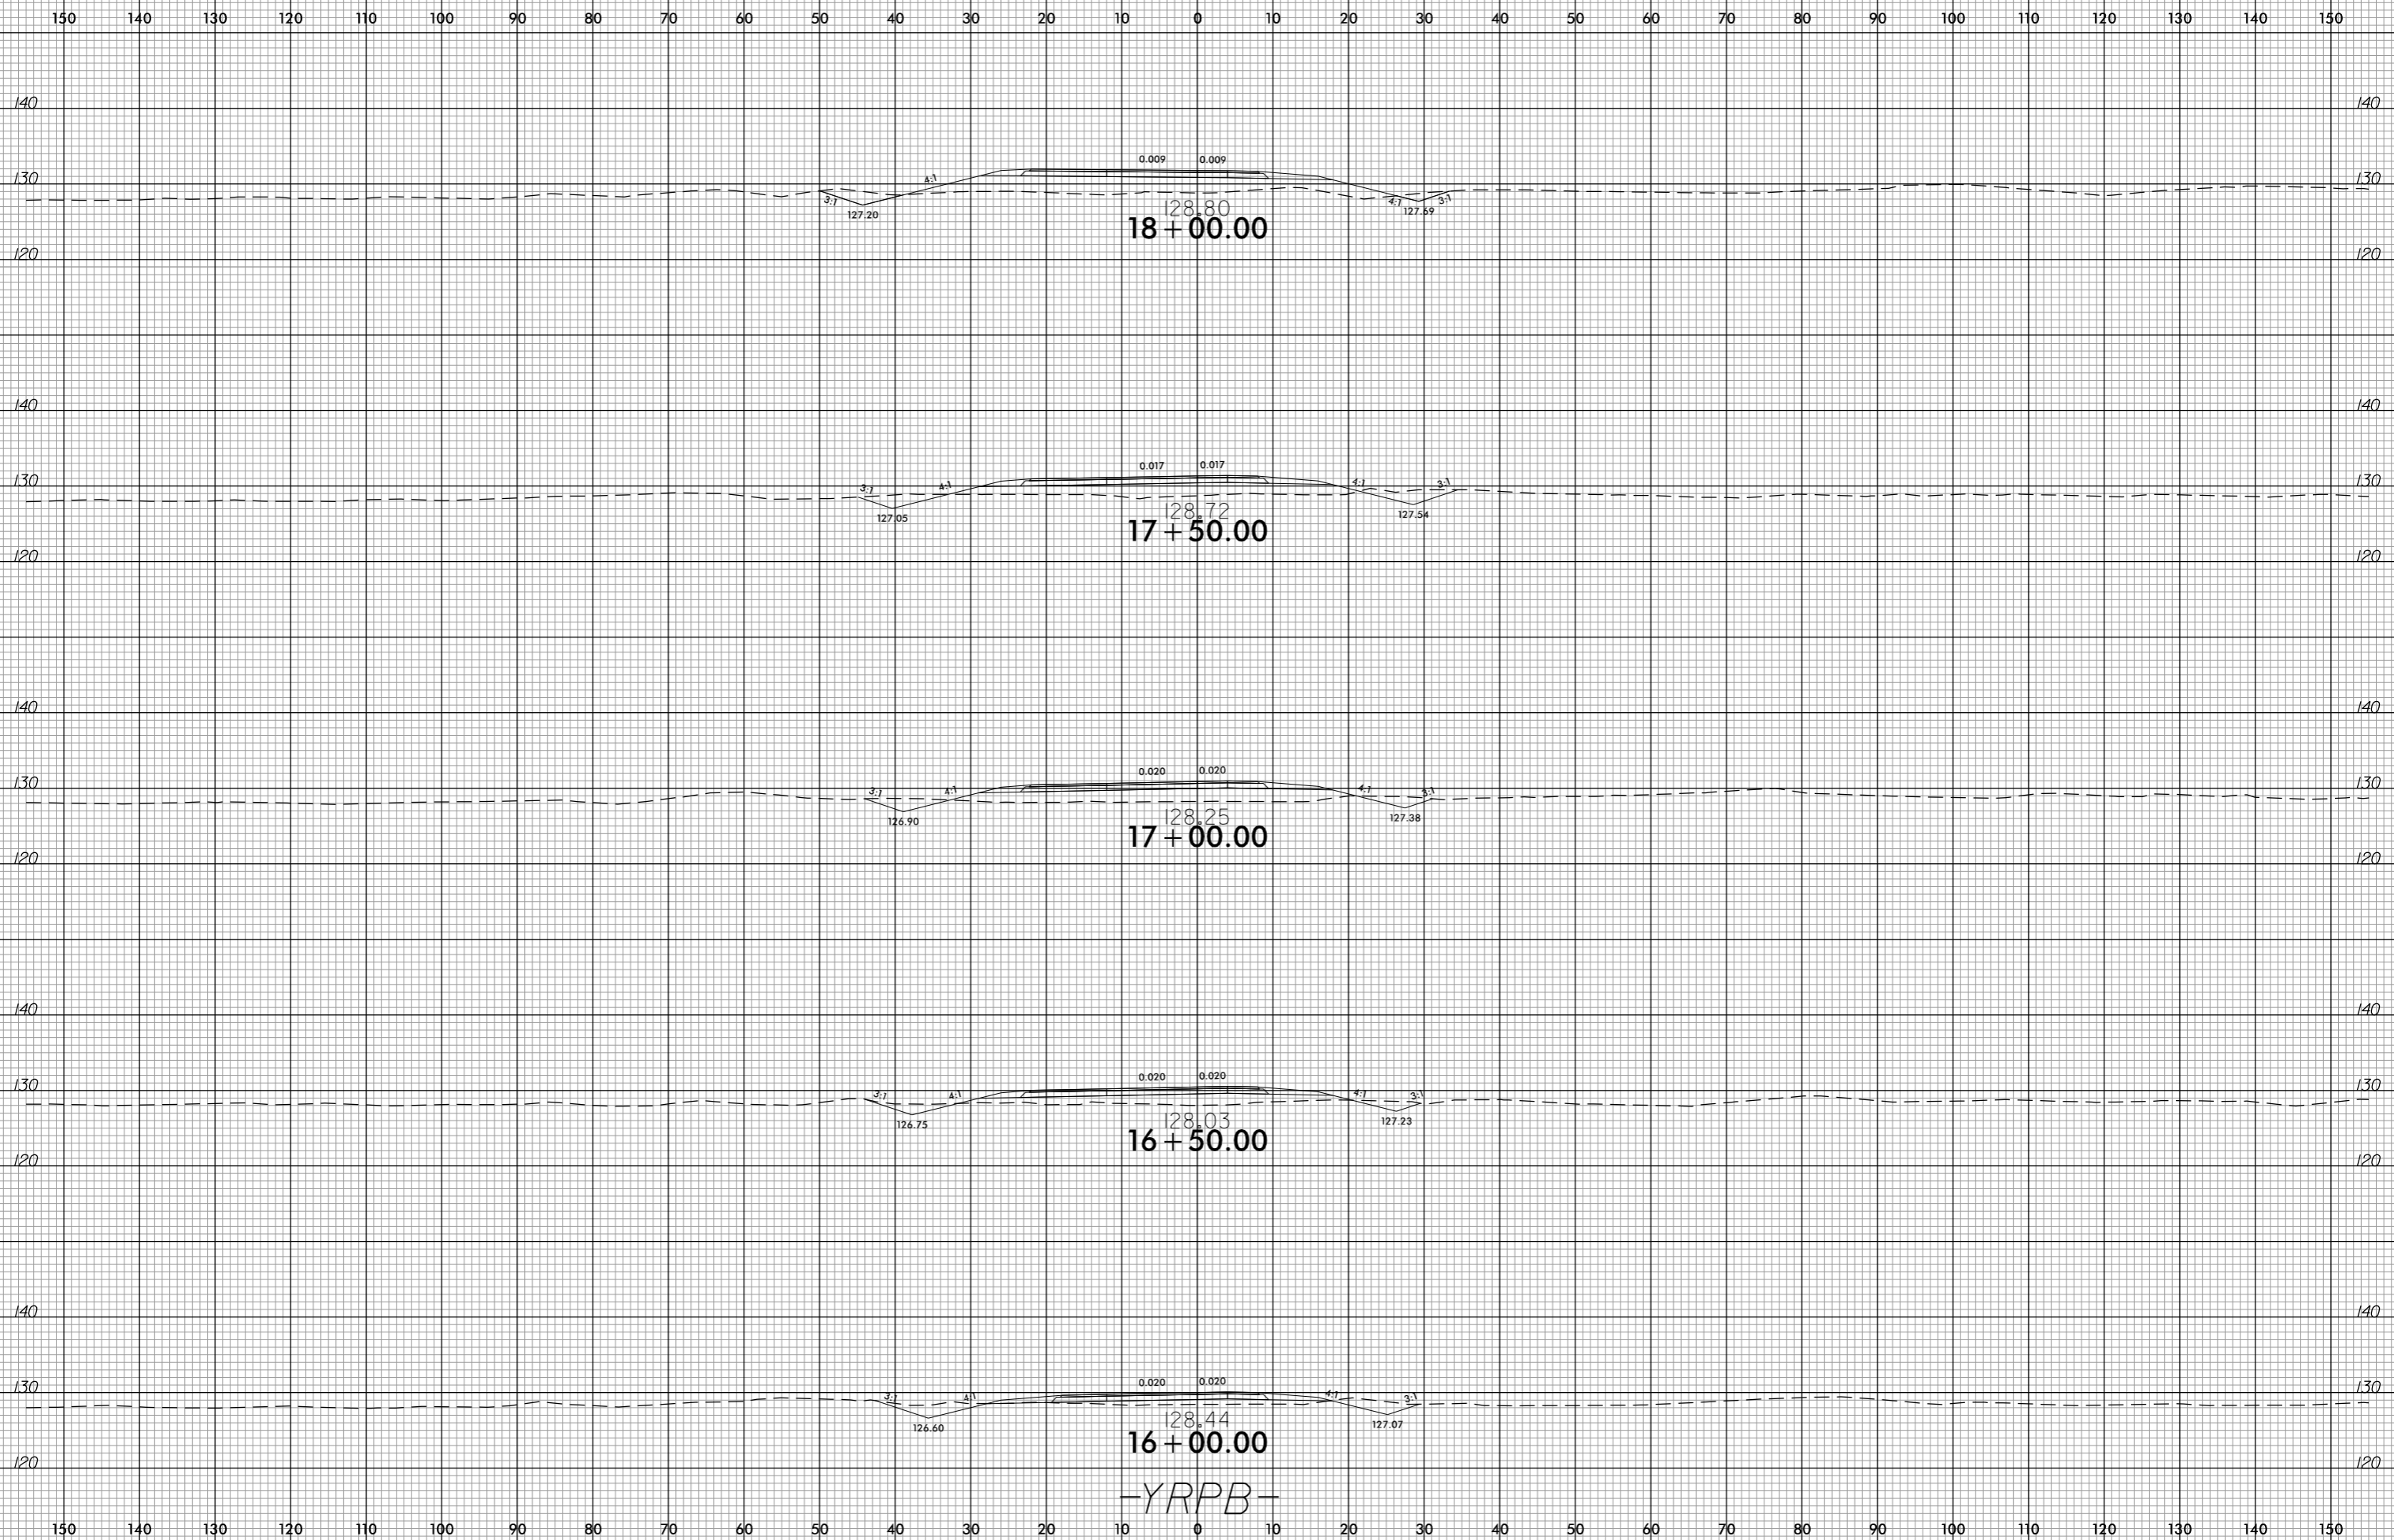

-YRPB-

invalid expression  
i:\sc05\5752\pdu\_xpl\_YRPB.dgn  
USER: FERIBANK