


8/23/99

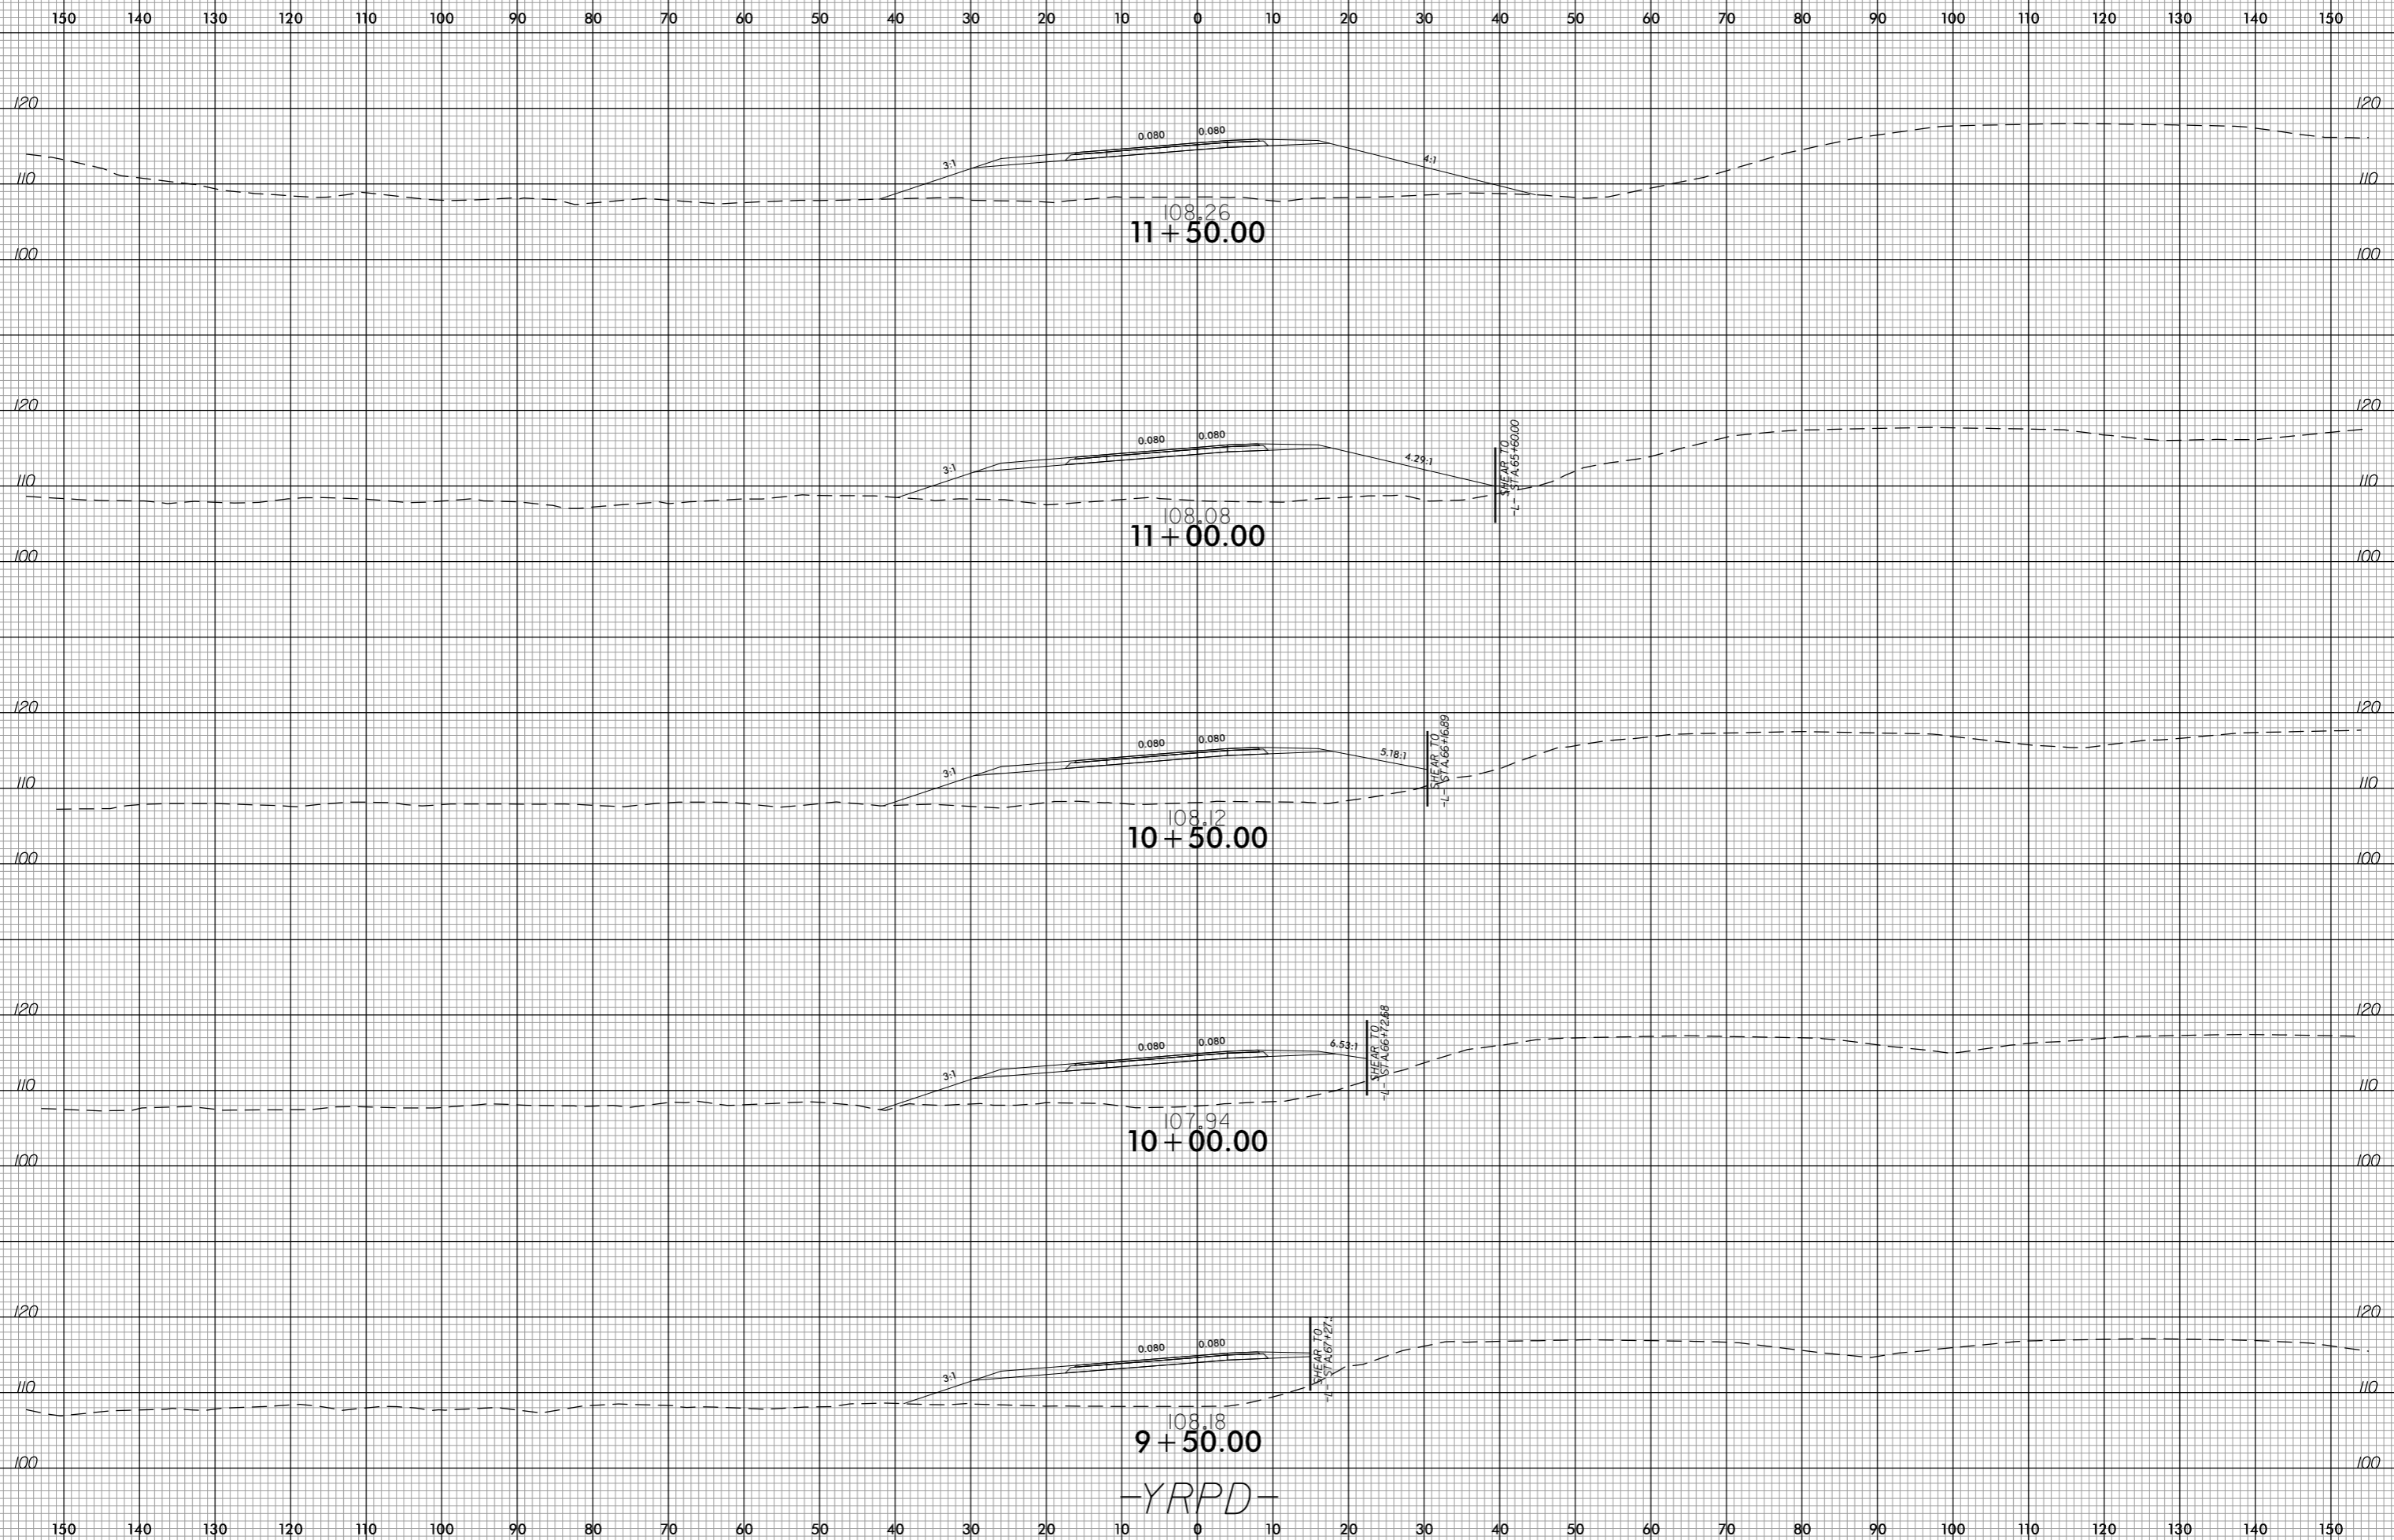

108.26  
11 + 50.00

108.08  
11 + 00.00

108.12  
10 + 50.00

107.94  
10 + 00.00

108.18  
9 + 50.00

-YRPD-

invalid expression  
i:\s\p\5752\pdy\_xpl\_YRPD.dgn  
USER: PERSBANK