


8/23/99

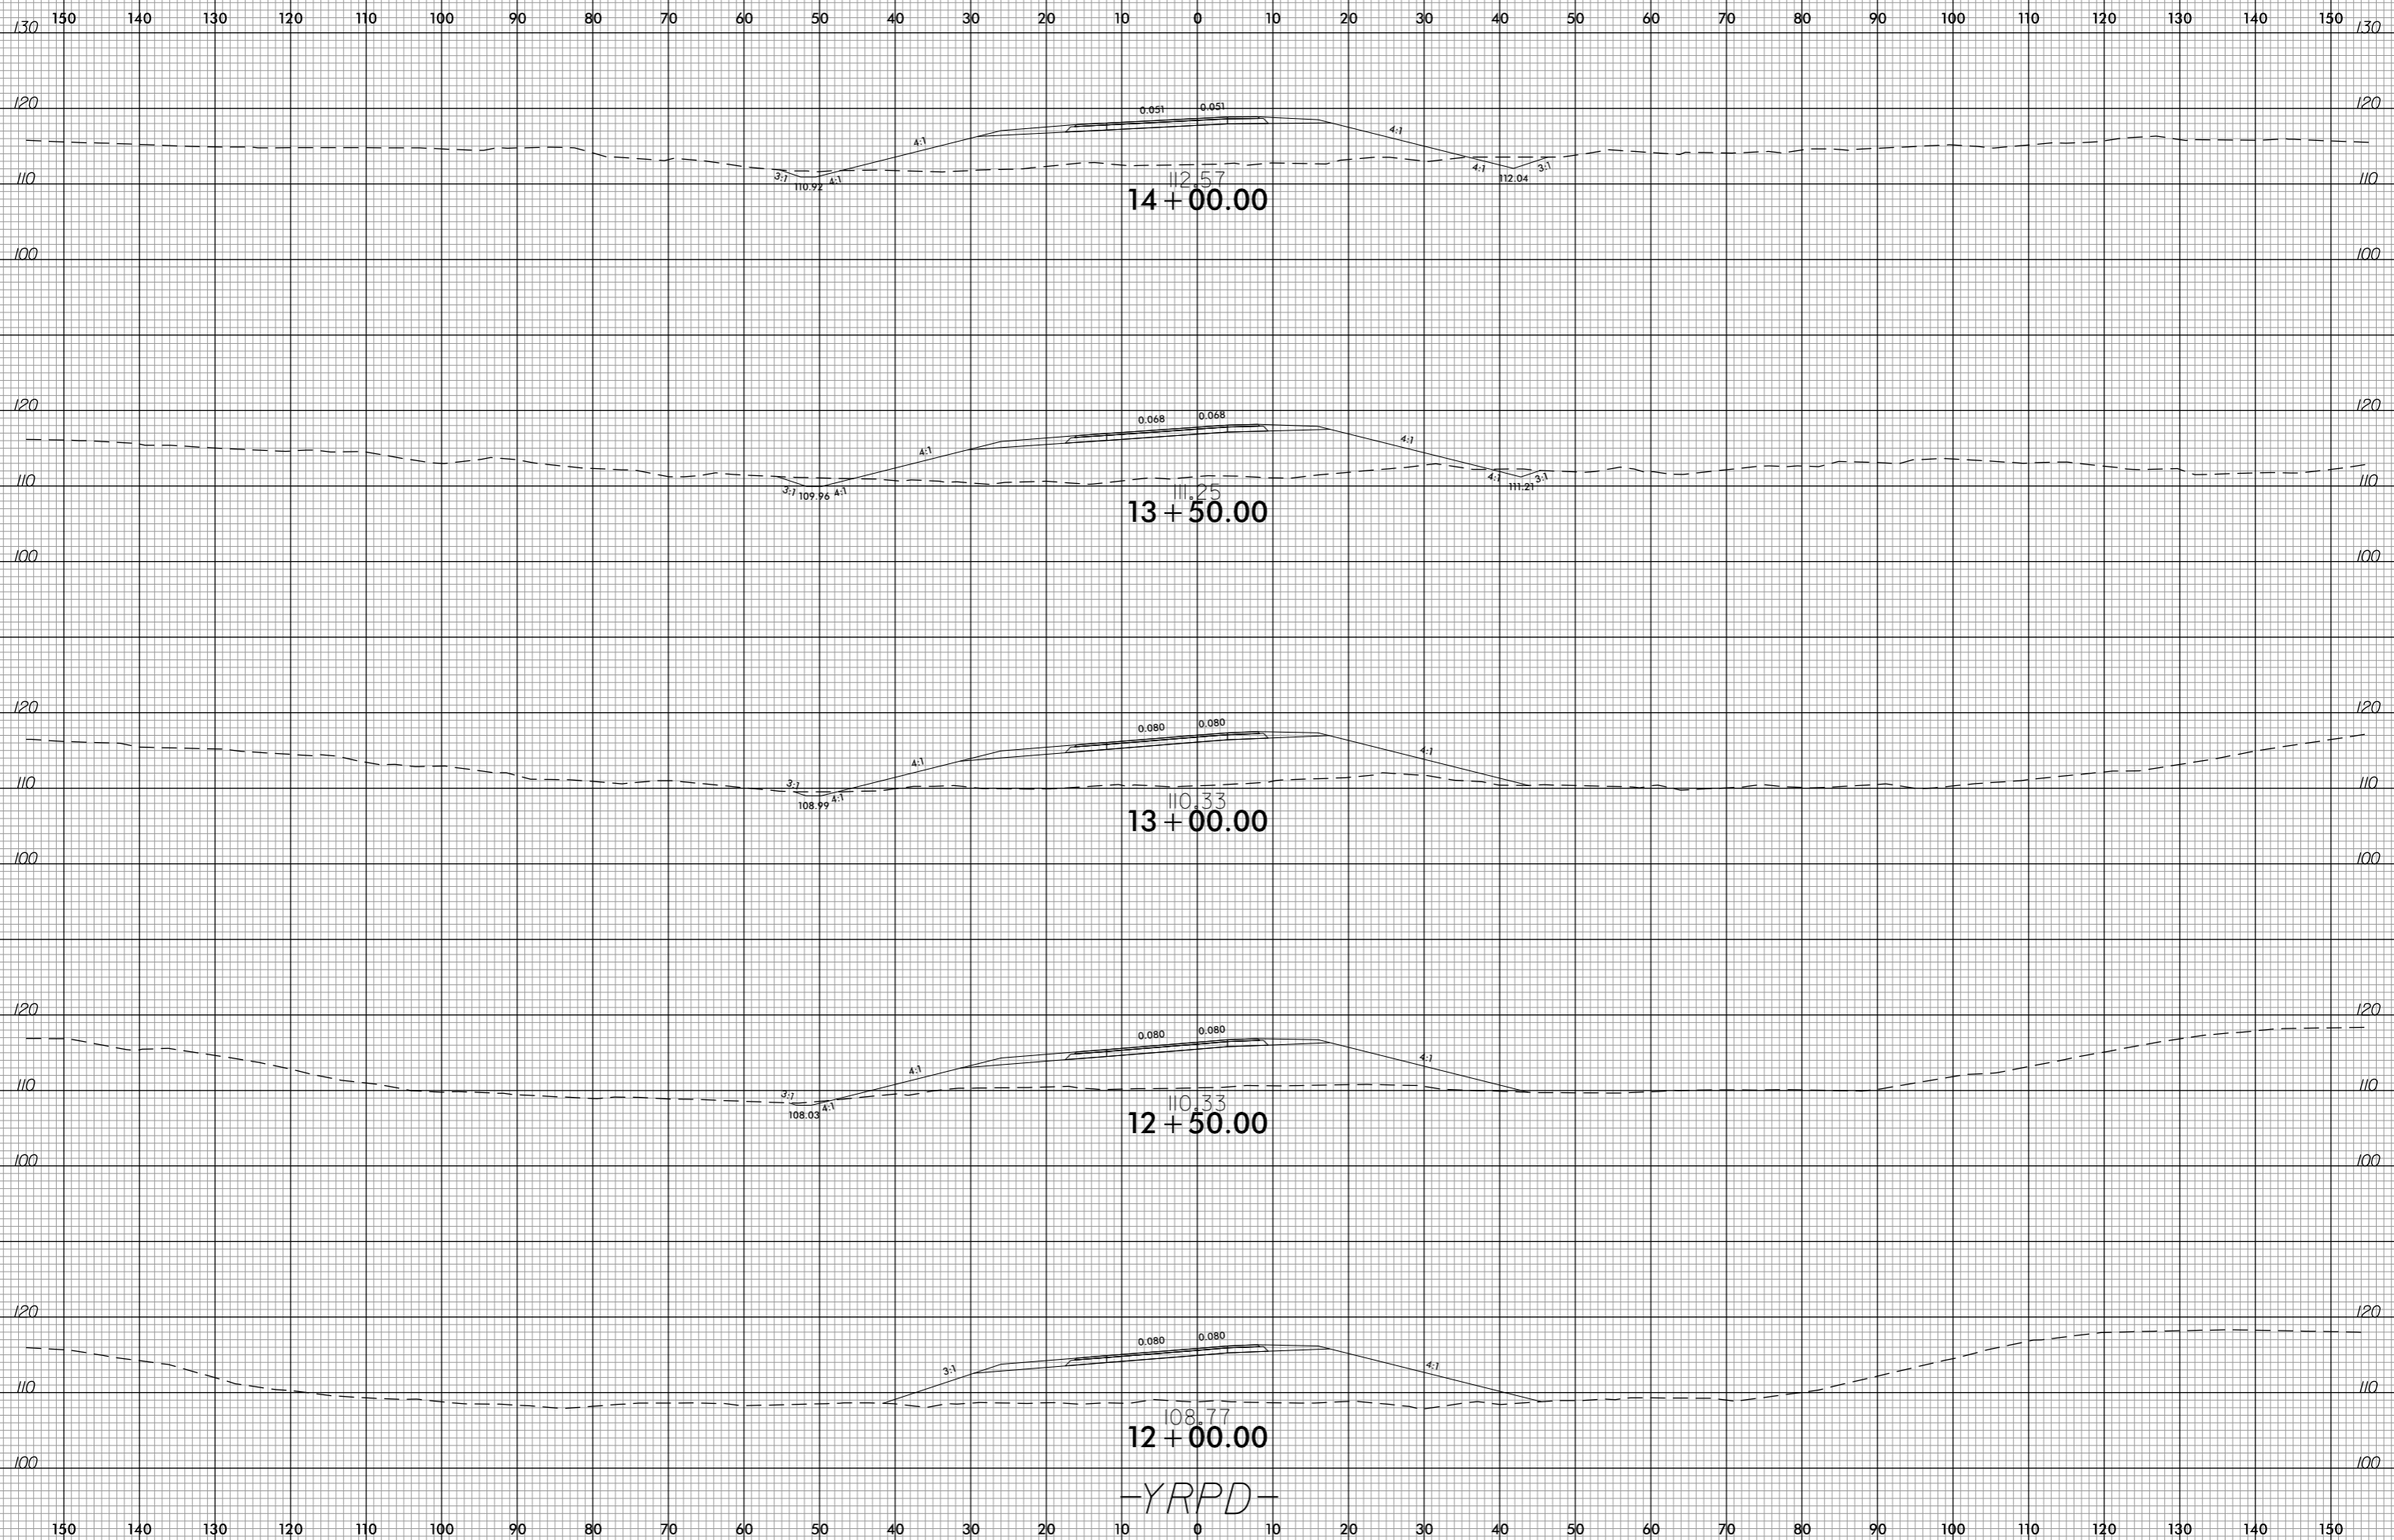

-YRPD-

invalid expression  
i:\s\p\5752\pdy\_xpl\_YRPD.dgn  
USER: PERSIANIK