


8/23/99

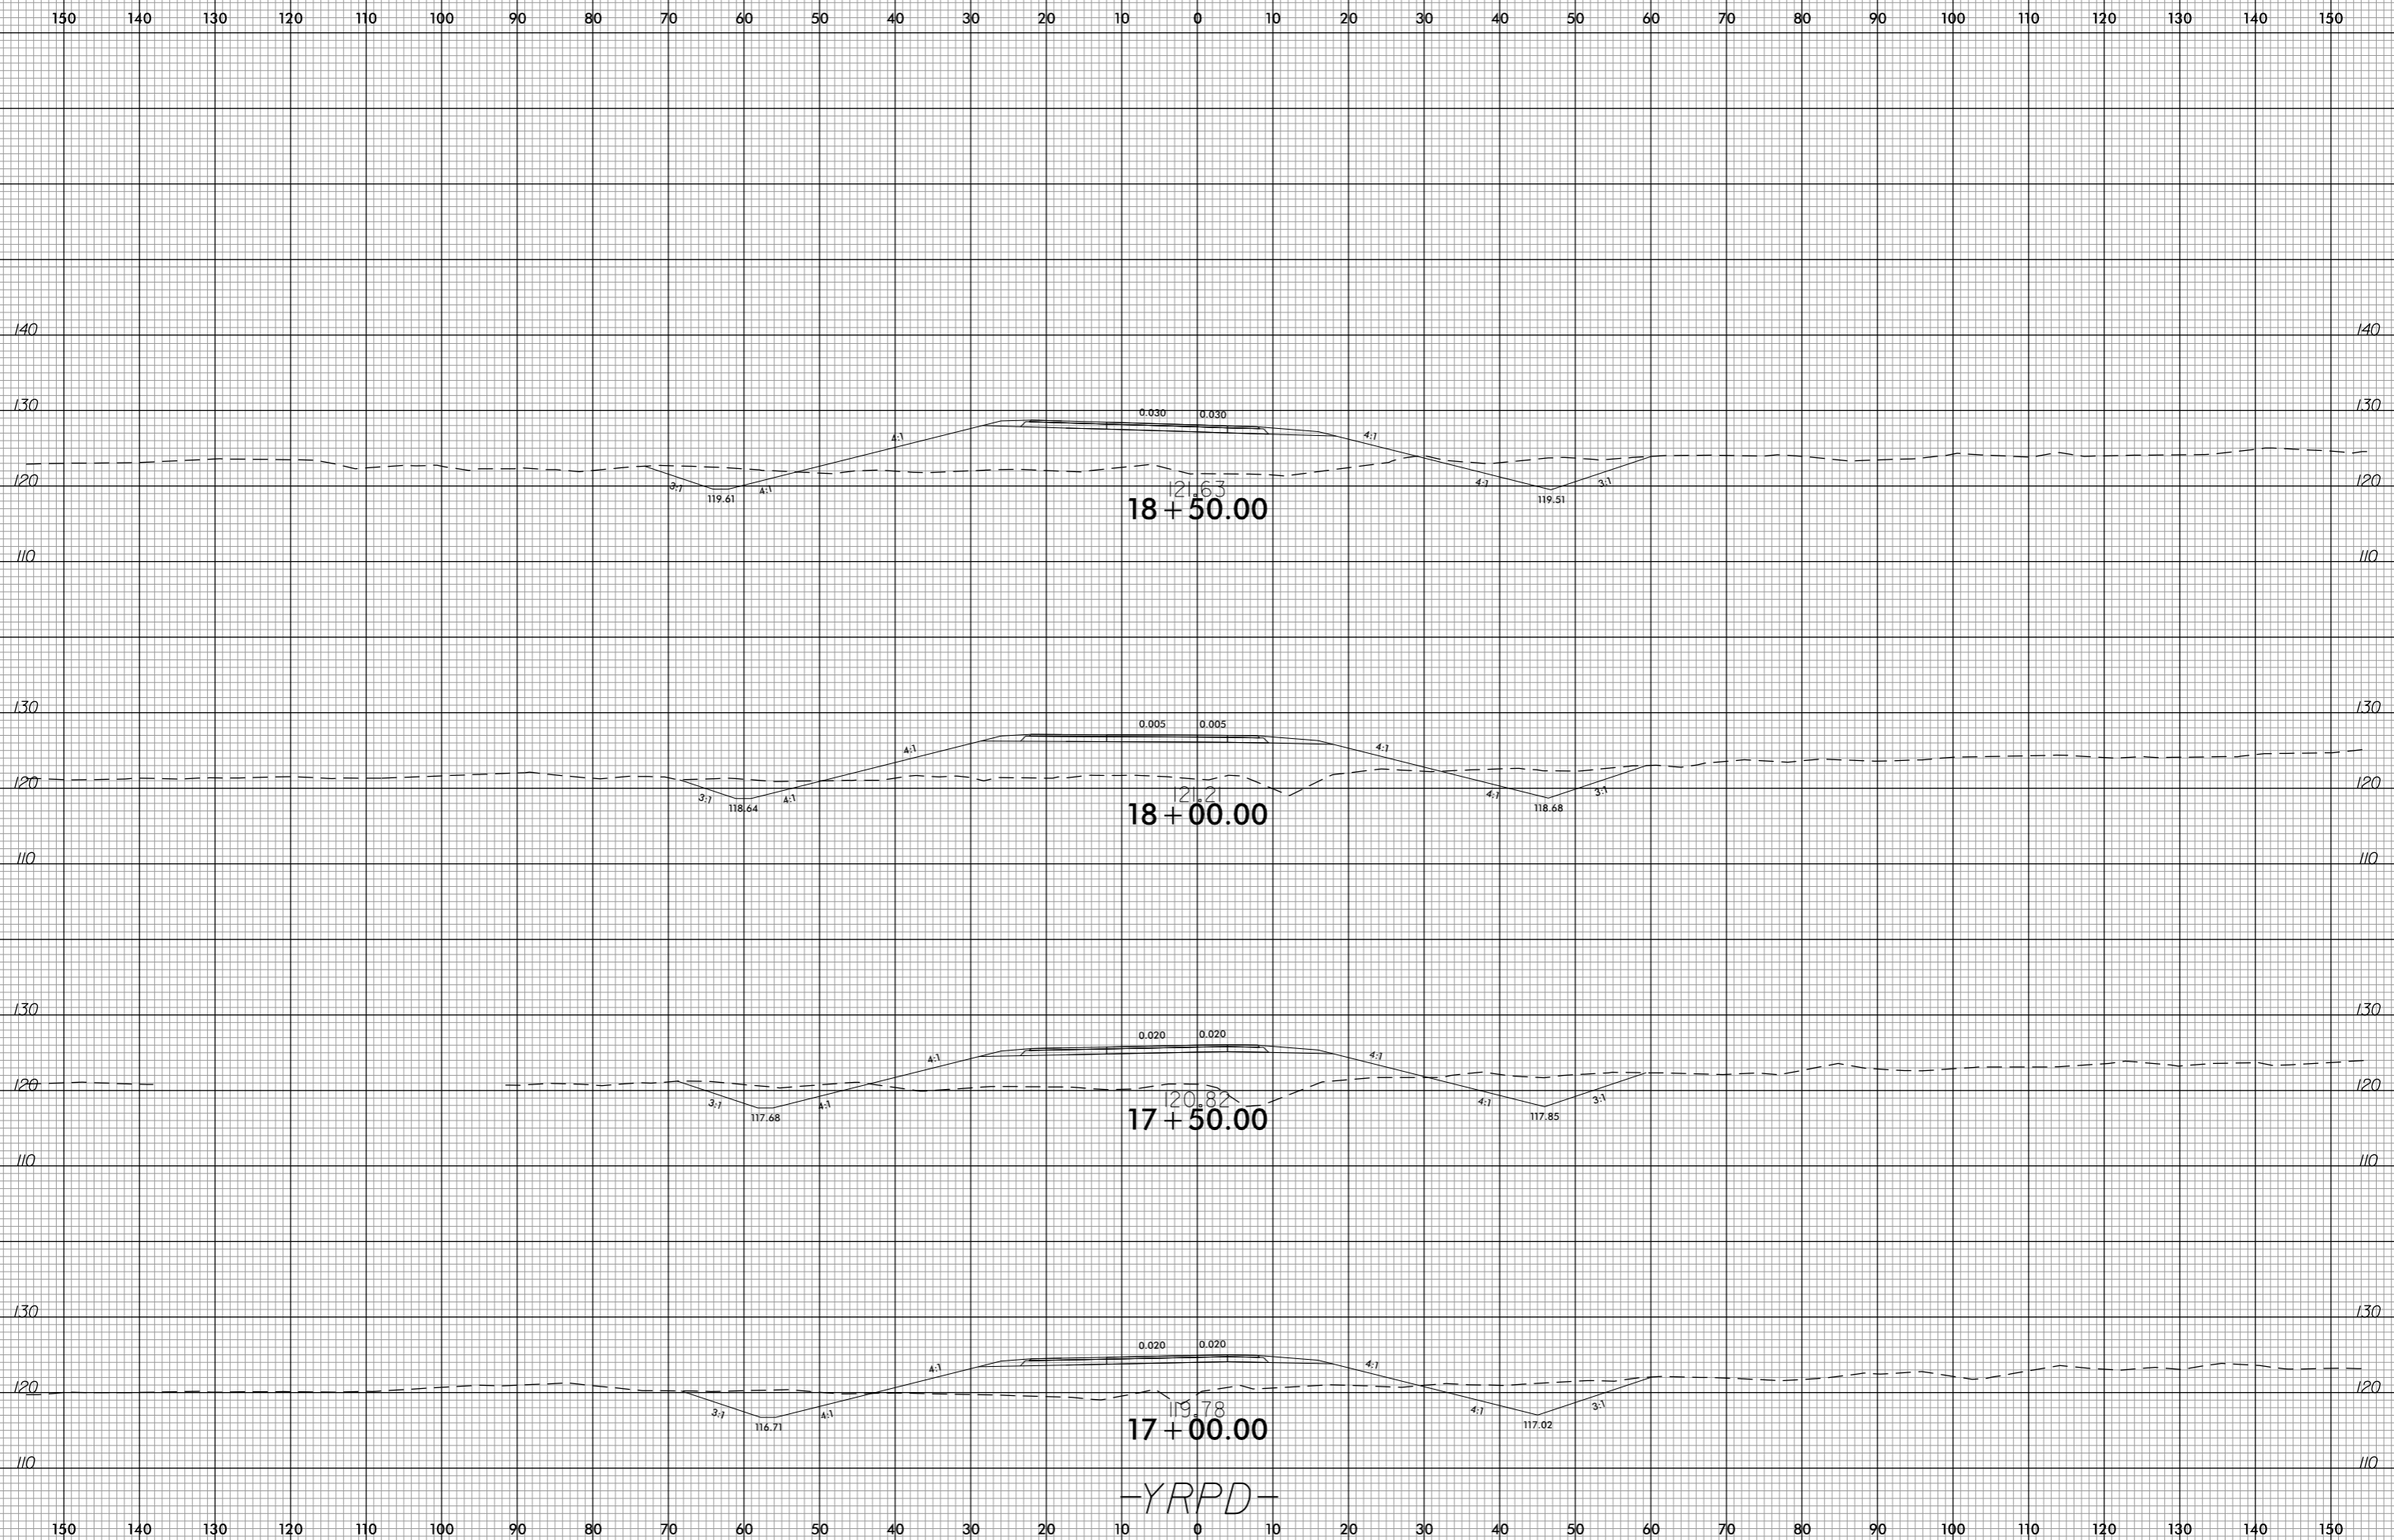

invalid expression
i:\xsc\p52\pdu_xpl.yrpd.dgn
USER: PERSIANIK

-YRPD-