


8/23/99

150 140 130 120 110 100 90 80 70 60 50 40 30 20 10 0 10 20 30 40 50 60 70 80 90 100 110 120 130 140 150



123.47  
**27+50.00**

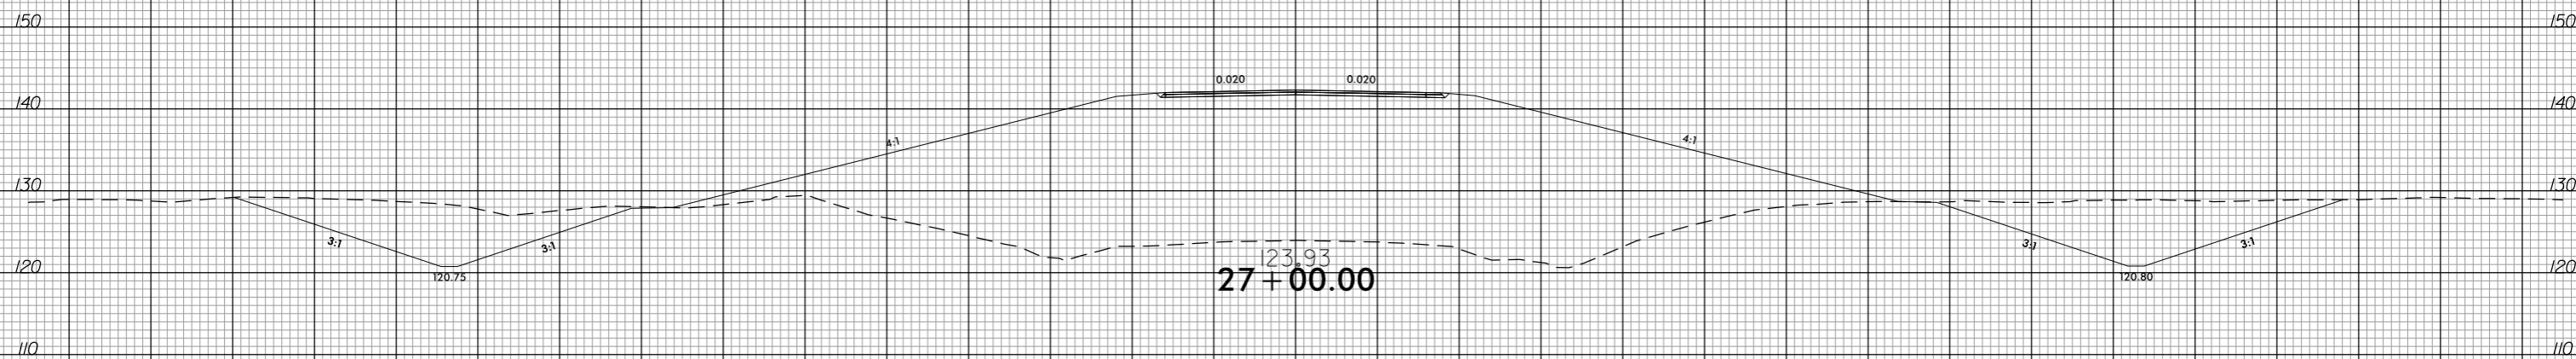

123.93  
**27+00.00**



124.28  
**26+50.00**

-Y-

invalid expression  
i:\s\p\5752\pdu\_xpl\_y.dgn  
USER: PERSIANIK