


- REMOVE CONFLICTING PAVEMENT MARKING.
- REFER TO SHEET TMP-2A FOR CUT SECTION(S).
- REFER TO ROADWAY PLANS FOR SHORING INFORMATION.

APPROVED: *Rhonda B. Early*  
F34CAFAC98F48A...  
 DATE: 8/21/2017  
 SEAL

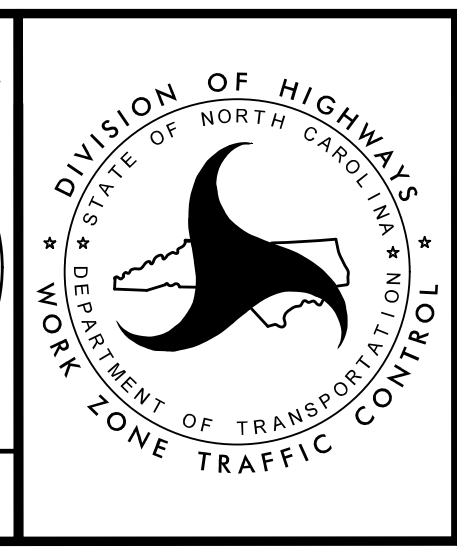

TRANSPORTATION  
 MANAGEMENT PLAN  
  
 PHASE II  
 DETAIL

**HNTB**  
HNTB NORTH CAROLINA, P.C.  
 343 E. Six Forks Road, Suite 200  
 Raleigh, North Carolina 27609  
 NC License No: C-1554

**DOCUMENT NOT CONSIDERED FINAL  
 UNLESS ALL SIGNATURES COMPLETED**

7/26/2017  
 TCFB-5347-TC-TMP-04.dgn  
 HNTB