


REMOVE CONFLICTING PAVEMENT MARKING.

7/26/2017
HNTB

HNTB
HNTB NORTH CAROLINA, P.C.
343 E. Six Forks Road, Suite 200
Raleigh, North Carolina 27609
NC License No: C-1554

APPROVED: *Rhonda B. Early*
DATE: 8/21/2017
SEAL

NORTH CAROLINA
PROFESSIONAL
ENGINEER
RHONDA B. EARLY
023521

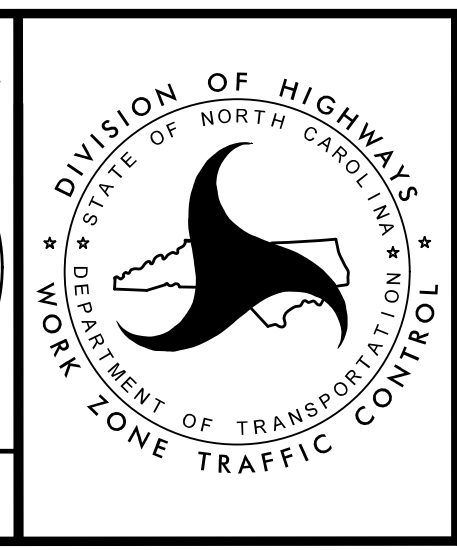

TRANSPORTATION
MANAGEMENT PLAN

PHASE III
DETAIL

DOCUMENT NOT CONSIDERED FINAL
UNLESS ALL SIGNATURES COMPLETED