

13'X7' RCBC CULVERT CONSTRUCTION SEQUENCE STA. 14+14 -L-

HDR HDR Engineering, Inc. of the Carolinas
555 Fayetteville St, Suite 900 Raleigh, N.C. 27601
N.C.B.E.L.S. License Number: F-0116


NOT TO SCALE

PROJECT REFERENCE NO. B-5347	SHEET NO. EC-6/CONST.4
RW SHEET NO.	
ROADWAY DESIGN ENGINEER	HYDRAULICS ENGINEER

PHASE V

1. REMOVE DETOUR, ALONG WITH TEMPORARY PIPE E AND F.
2. REMOVE TEMPORARY PIPE A AND THE TEMPORARY JUNCTION BOX ALONG WITH THE REMAINDER OF TEMPORARY PIPE B.
3. REMOVE ALL TEMPORARY SHORING.
4. CONSTRUCT BANK STABILIZATION, STANDARD BASE DITCH AND INSTALL RIP-RAP PER PLANS.

NAD 83/2011

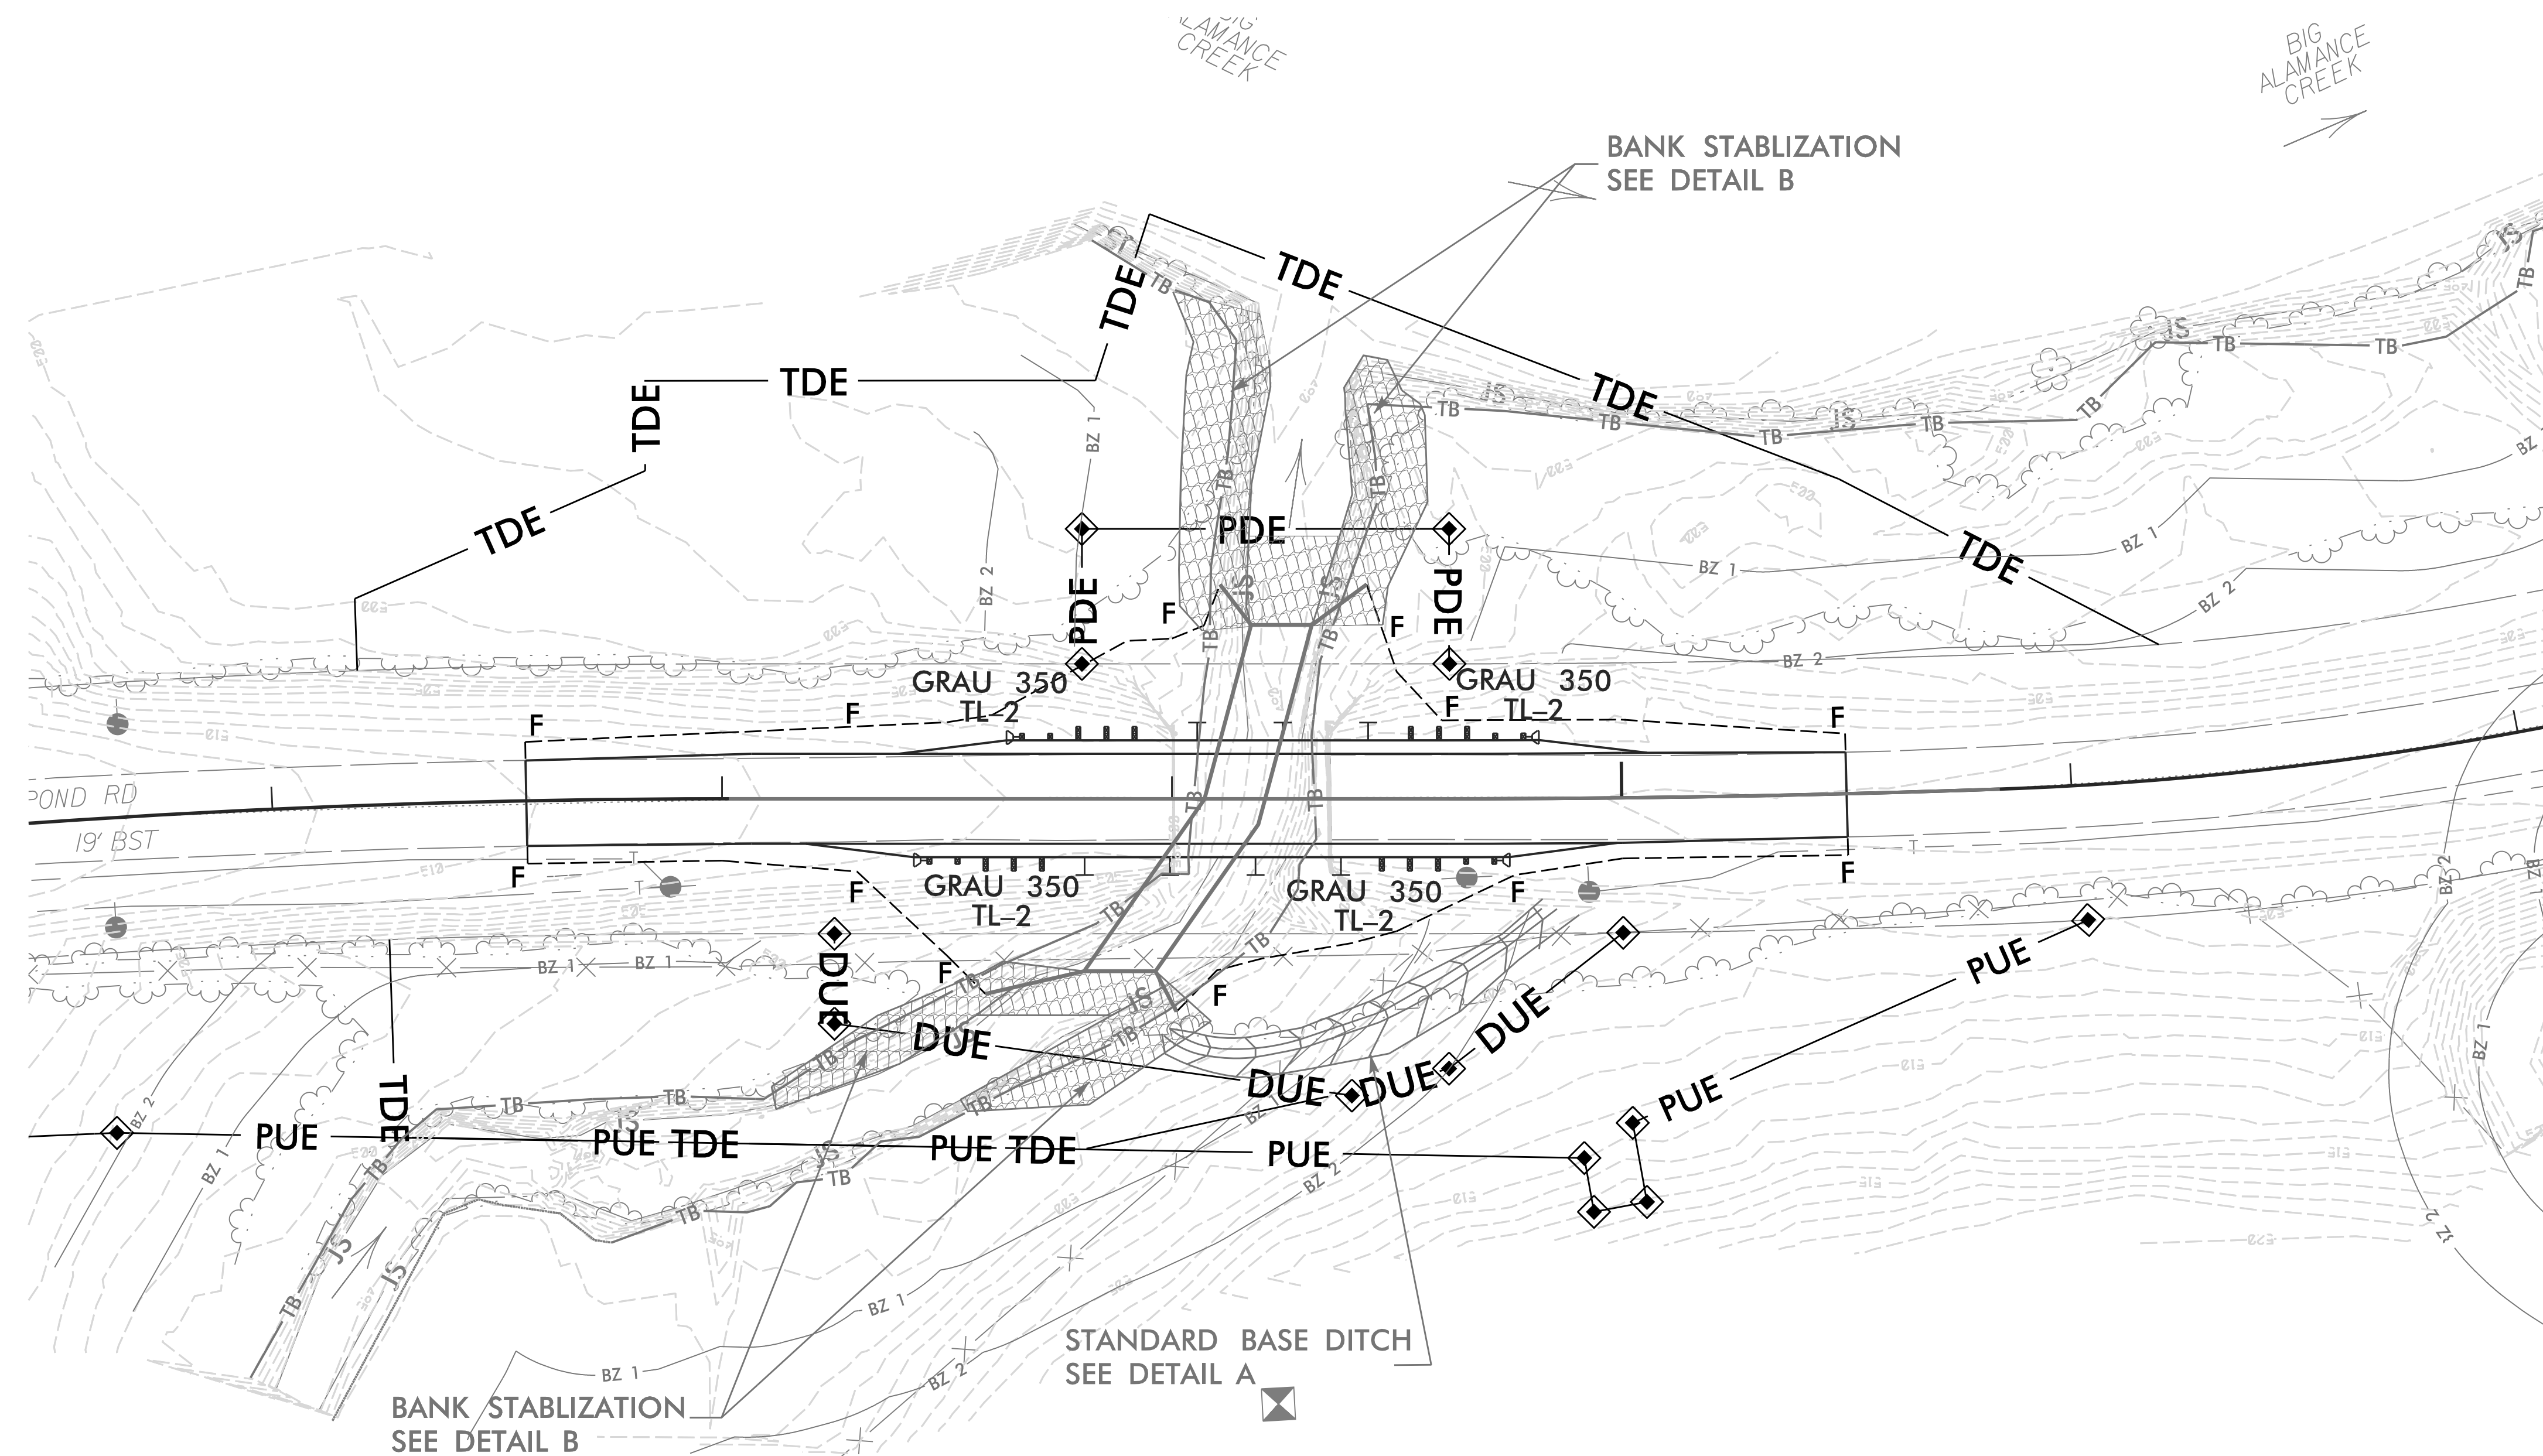

PLOT DRIVER: NCDOT_color_eng_50.plt
 USER: wvelver
 FILE: NCDOT\2015-2017_Erosion_On-Call\NCDOT-B5239-B5347_c_16.0_CAD_BTM_6.2_Work_In_Progress\B-5347_Erosion_Control\B-5347_EC_CS_PSH.dgn
 PENTABLE: NCDOT_EC_BW.tbl
 DATE: 8/16/2017
 TIME: 5:49:38 PM