


UTILITIES BY OTHERS

NOTE:
 ALL PROPOSED UTILITY WORK SHOWN ON THIS SHEET WILL BE DONE BY OTHERS. NO PAYMENT WILL BE MADE TO THE CONTRACTOR FOR PROPOSED UTILITY WORK SHOWN ON THIS SHEET.

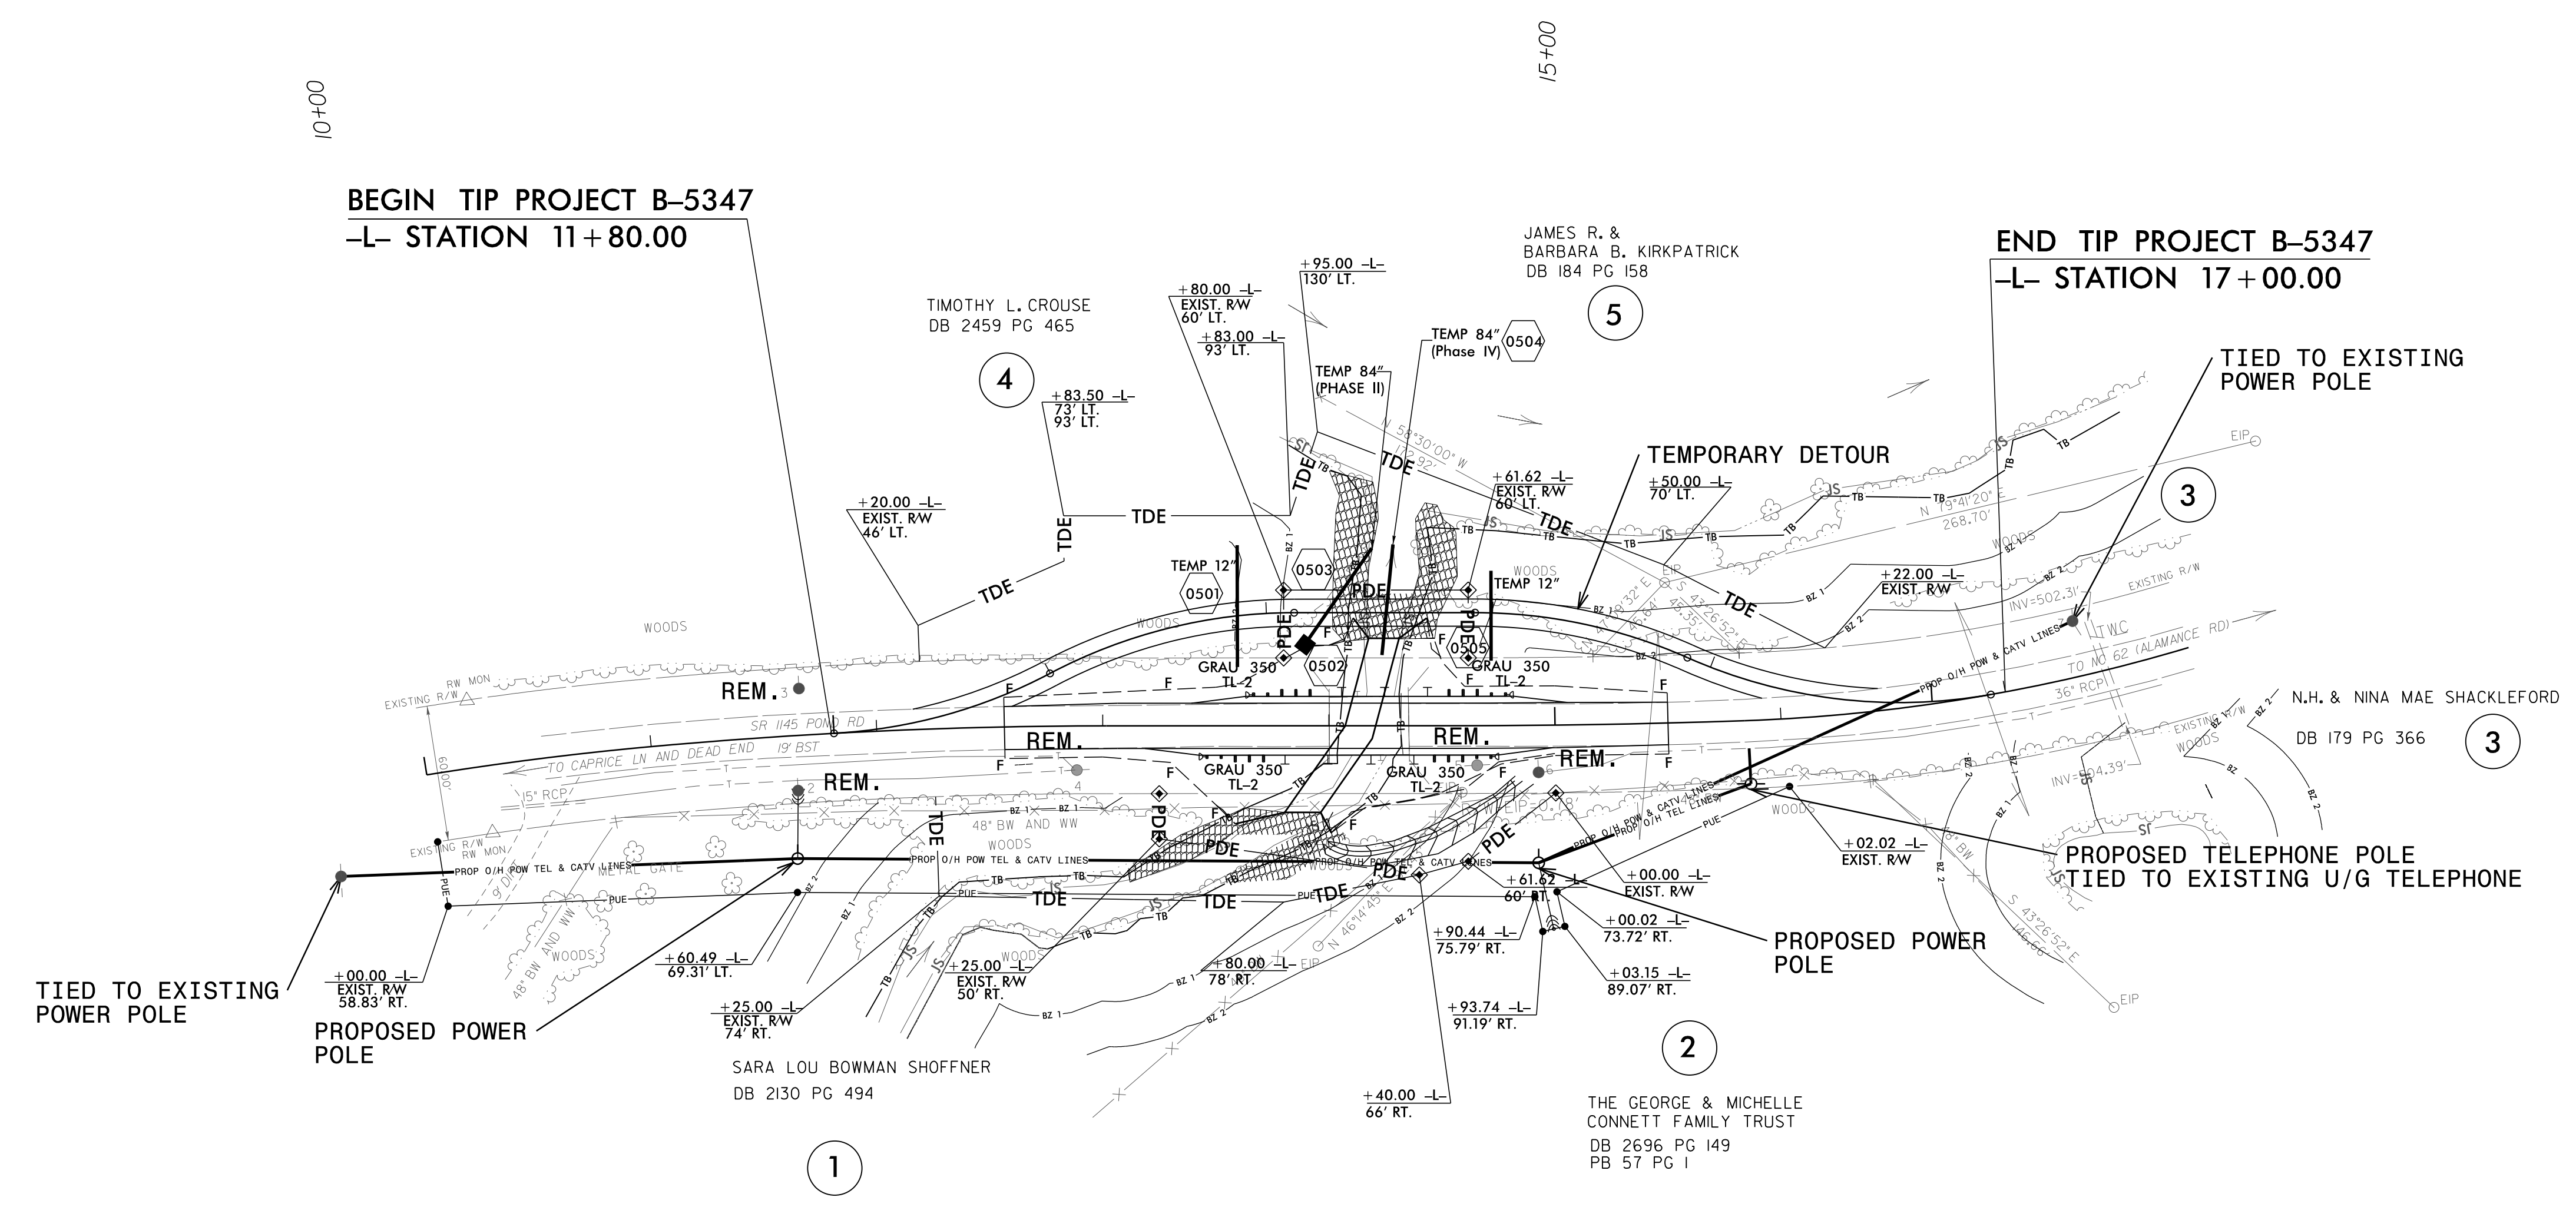

NOTES:
 1) POLE HEIGHT WILL BE SET TO PROVIDE +/-38' 8" VERTICAL CLEARANCE TO THE CONDUCTOR AND +/- 21' TO OTHER UTILITY ATTACHMENTS.

REVISIONS

5/14/99
 9:45:03 AM
 I:\t\es\Eng\9700\B0\Proj\B-5347\ut_rdy\4_L02--psh.dgn