



8/23/99

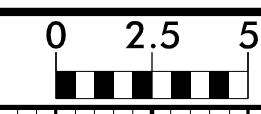

PROJ. REFERENCE NO. B-5347	SHEET NO. X-5
-------------------------------	------------------

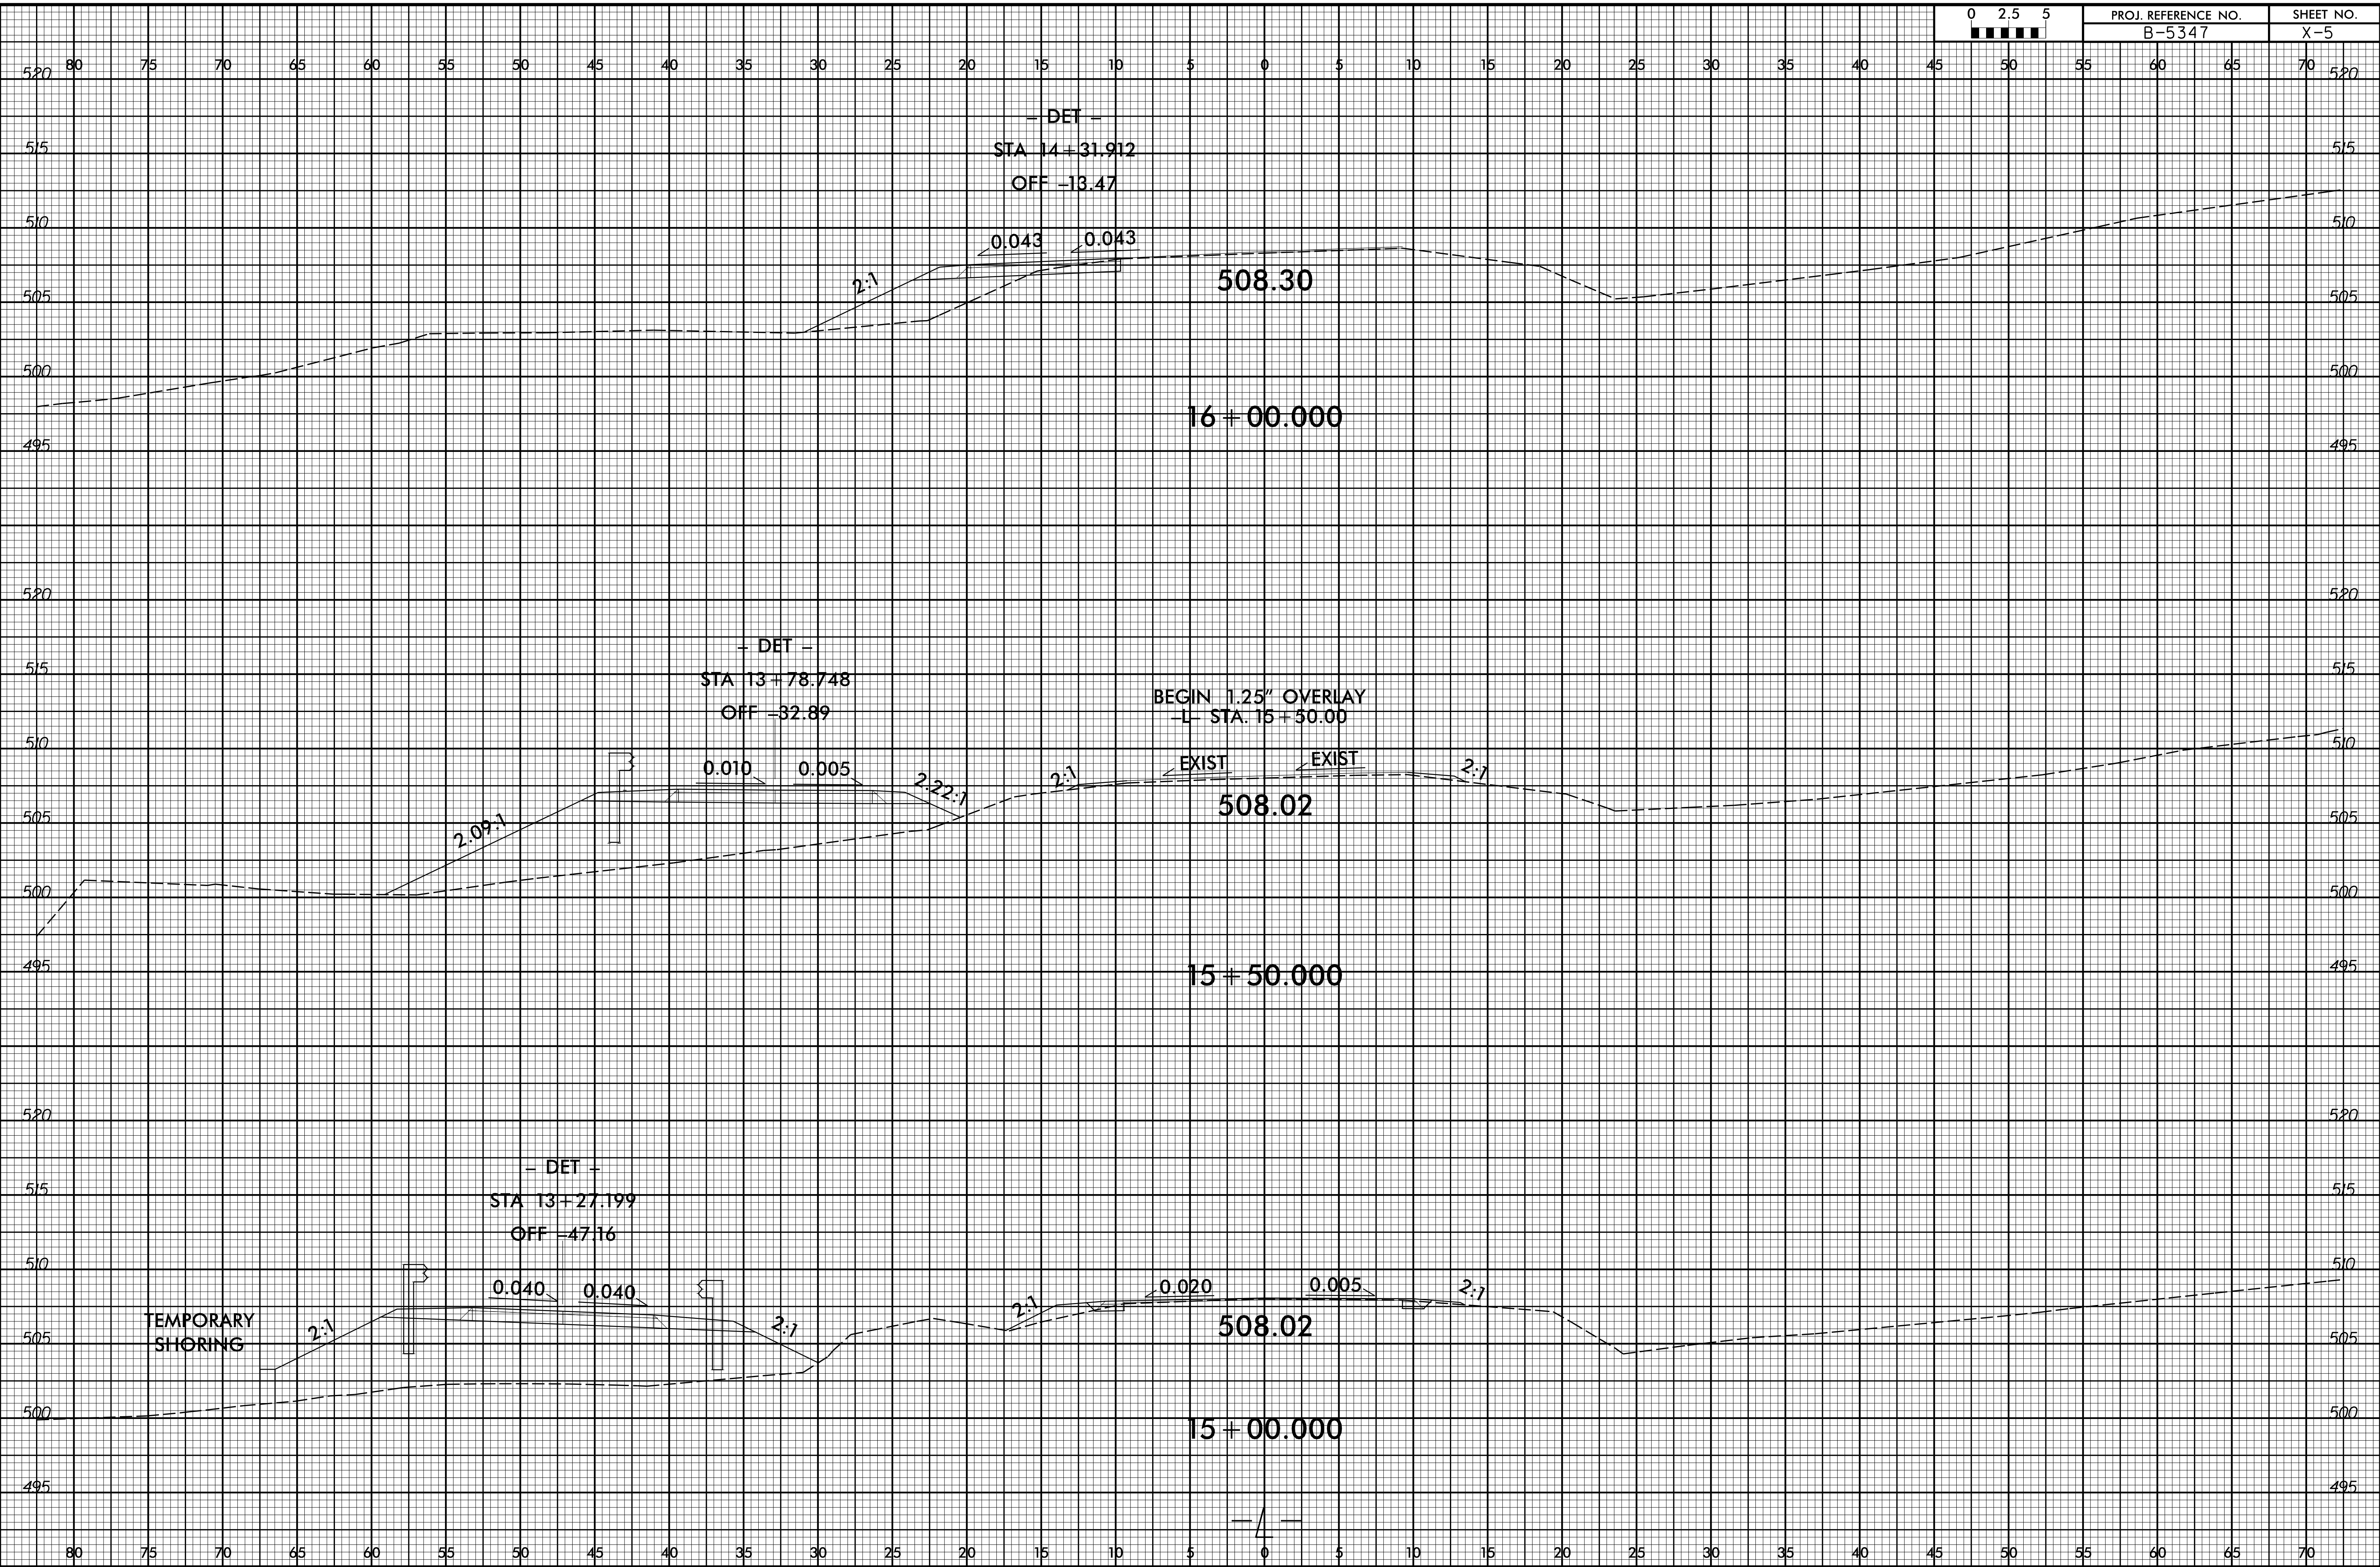

8/10/2017 11:18:53 AM B-5347-Fdy-ep.dgn