

PROJECT REFERENCE NO. U-2579C	SHEET NO. 4
RW SHEET NO.	
ROADWAY DESIGN ENGINEER	HYDRAULICS ENGINEER
DOCUMENT NOT CONSIDERED FINAL UNLESS ALL SIGNATURES COMPLETED	




-Y3-
 PI Sta 29+34.40
 $\Delta = 30' 12' 45.2''$ (RT)
 $D = 2' 58' 35.1''$
 $L = 1,015.07'$
 $T = 519.63'$
 $R = 1,925.00'$
 $SE = 05$
 $RO = \text{SEE PLANS}$

-Y4-
 PI Sta 11+82.16
 $\Delta = 19' 40' 26.4''$ (LT)
 $D = 15' 54' 55.8''$
 $L = 123.62'$
 $T = 62.42'$
 $R = 360.00'$

END CONSTRUCTION
-Y3- POT STA. 26 + 50.00

BEGIN TIP PROJECT U-2579C
BEGIN GRADING
-L- POT STA. 373 + 00.00

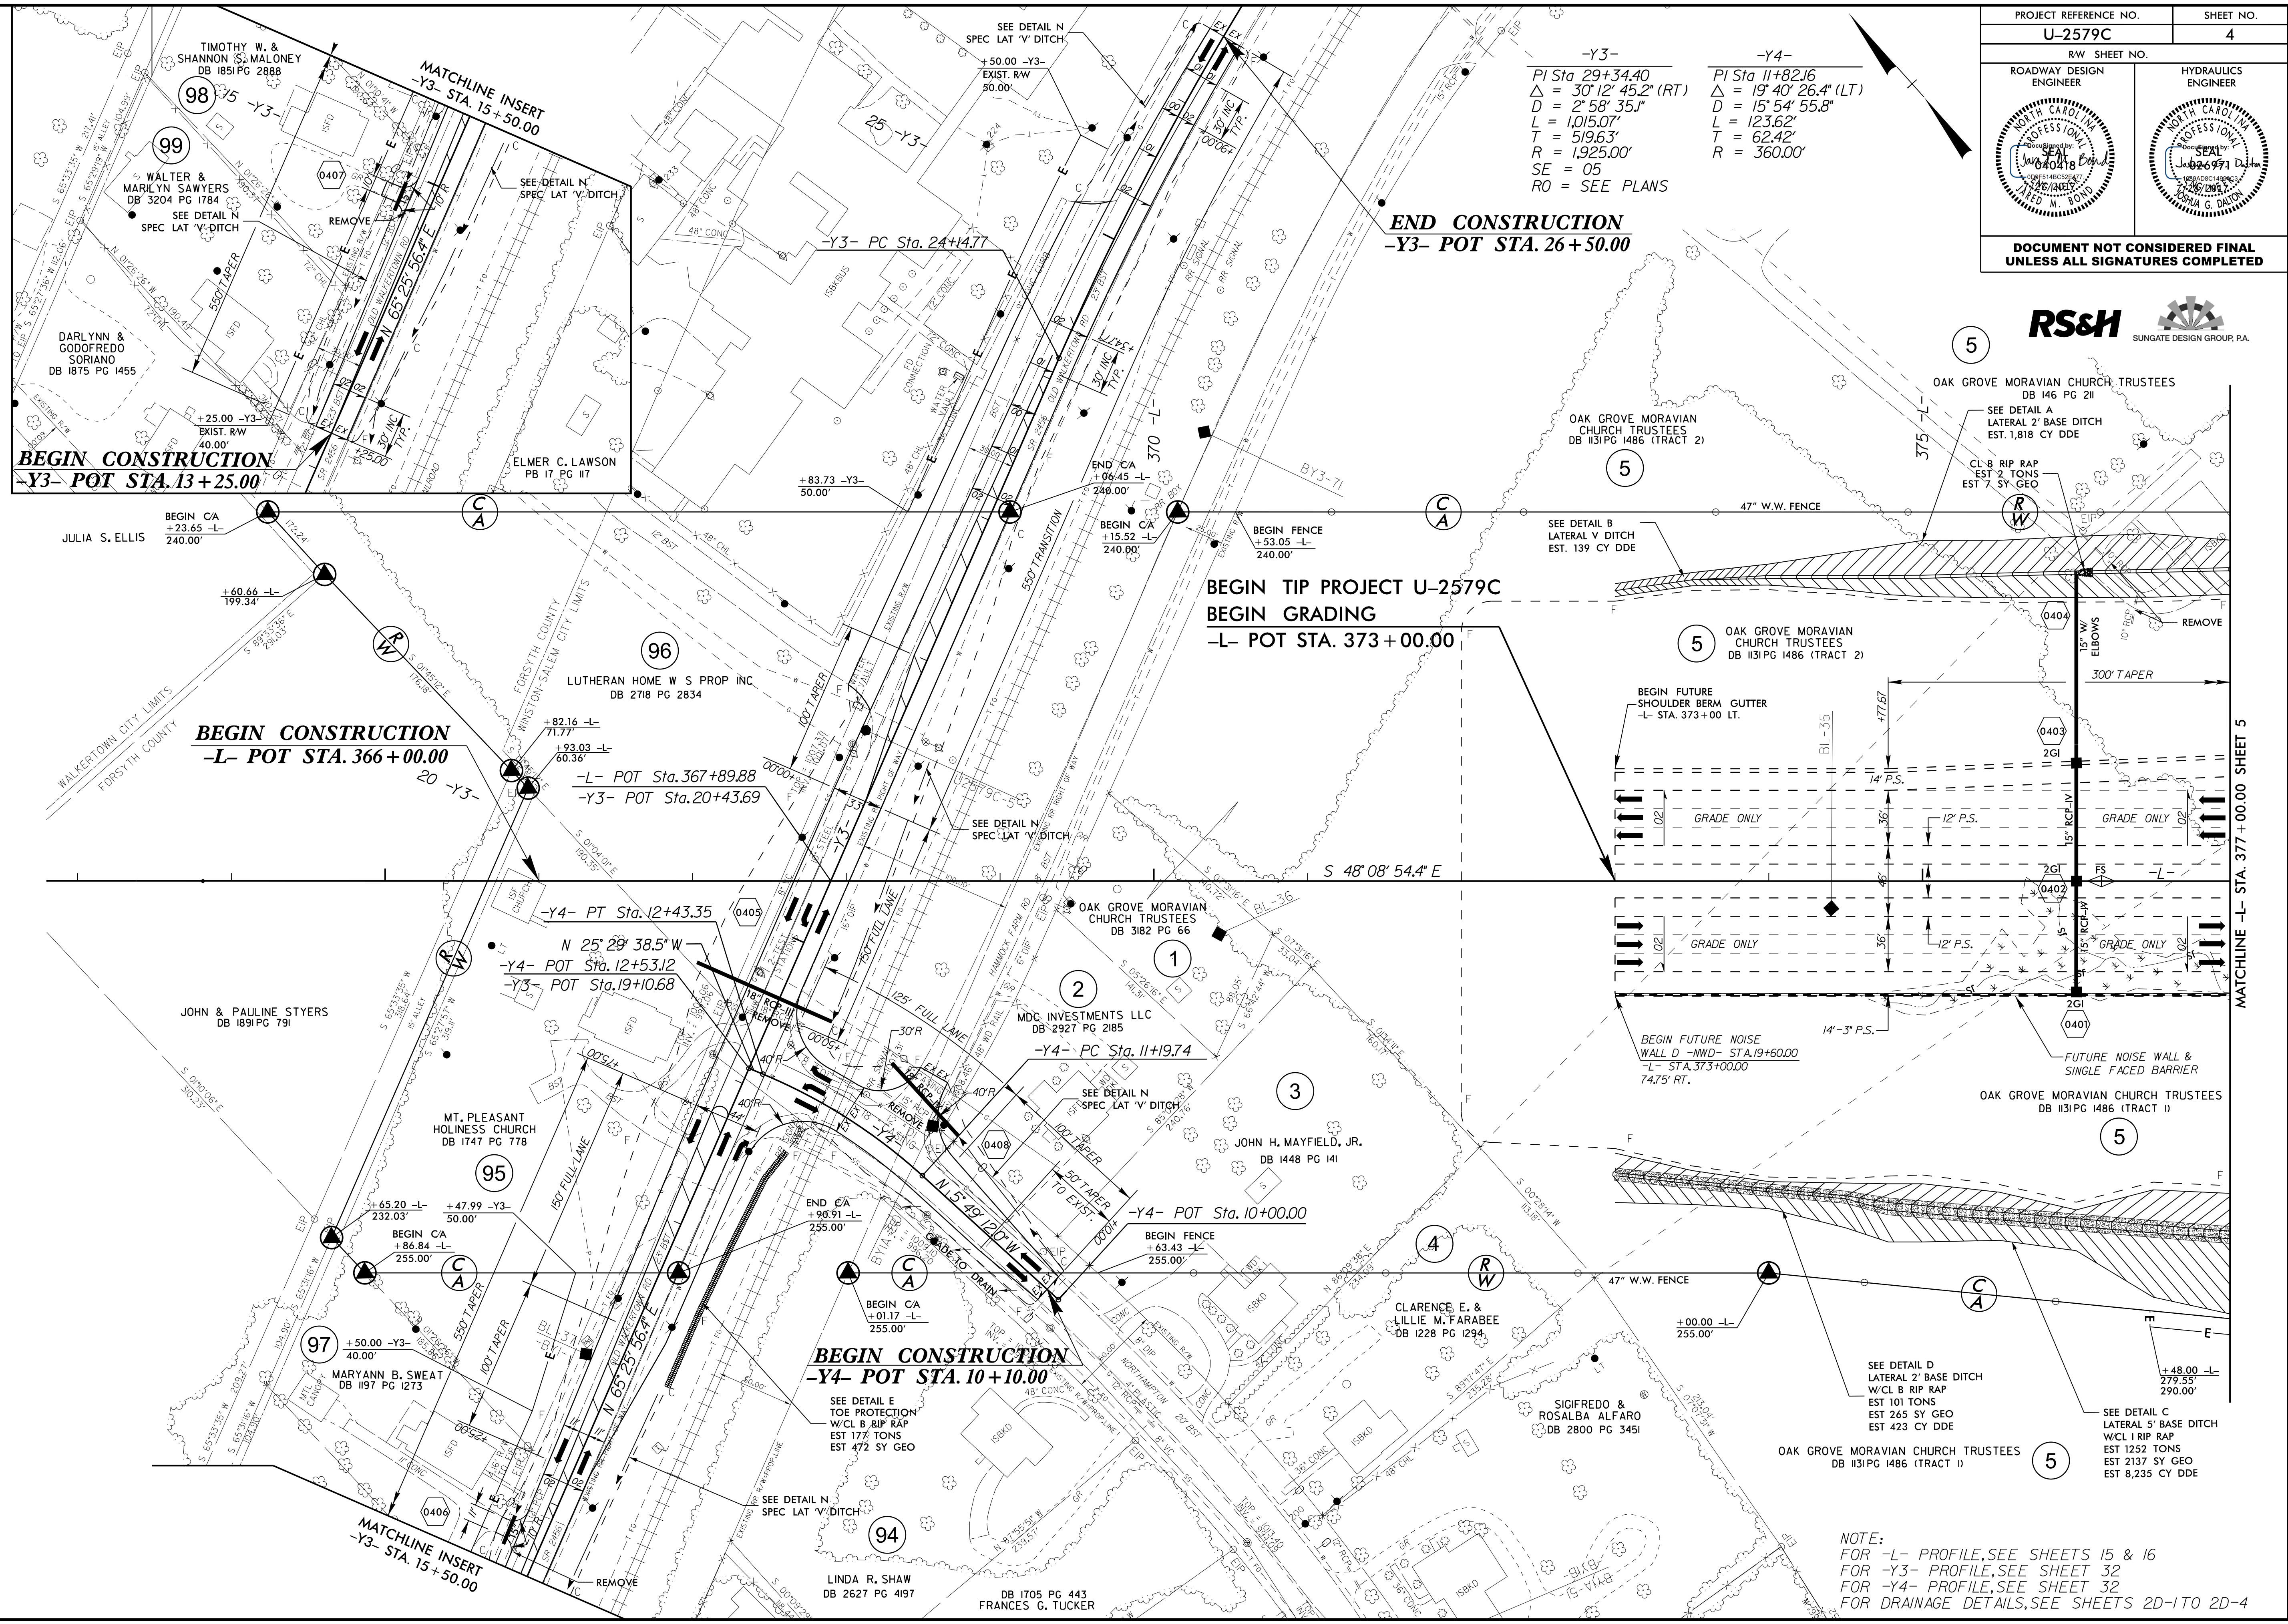

NOTE:
 FOR -L- PROFILE, SEE SHEETS 15 & 16
 FOR -Y3- PROFILE, SEE SHEET 32
 FOR -Y4- PROFILE, SEE SHEET 32
 FOR DRAINAGE DETAILS, SEE SHEETS 2D-1 TO 2D-4

REVISIONS

03-JUL-2017 15:35
 U-2579C_psh_4.dgn
 \$\$\$\$USERNAME\$\$\$\$