

REVISIONS


PROJECT REFERENCE NO. <b>U-2579C</b>	SHEET NO. <b>14</b>
RW SHEET NO.	
ROADWAY DESIGN ENGINEER	HYDRAULICS ENGINEER
<b>DOCUMENT NOT CONSIDERED FINAL UNLESS ALL SIGNATURES COMPLETED</b>	



**BEGIN CONSTRUCTION**  
**-Y2- POT STA. 10+00.00**

**-Y2- POT Sta. 8+50.00**

**MATCHLINE -Y2- STA. 17+00.00 SHEET 9**

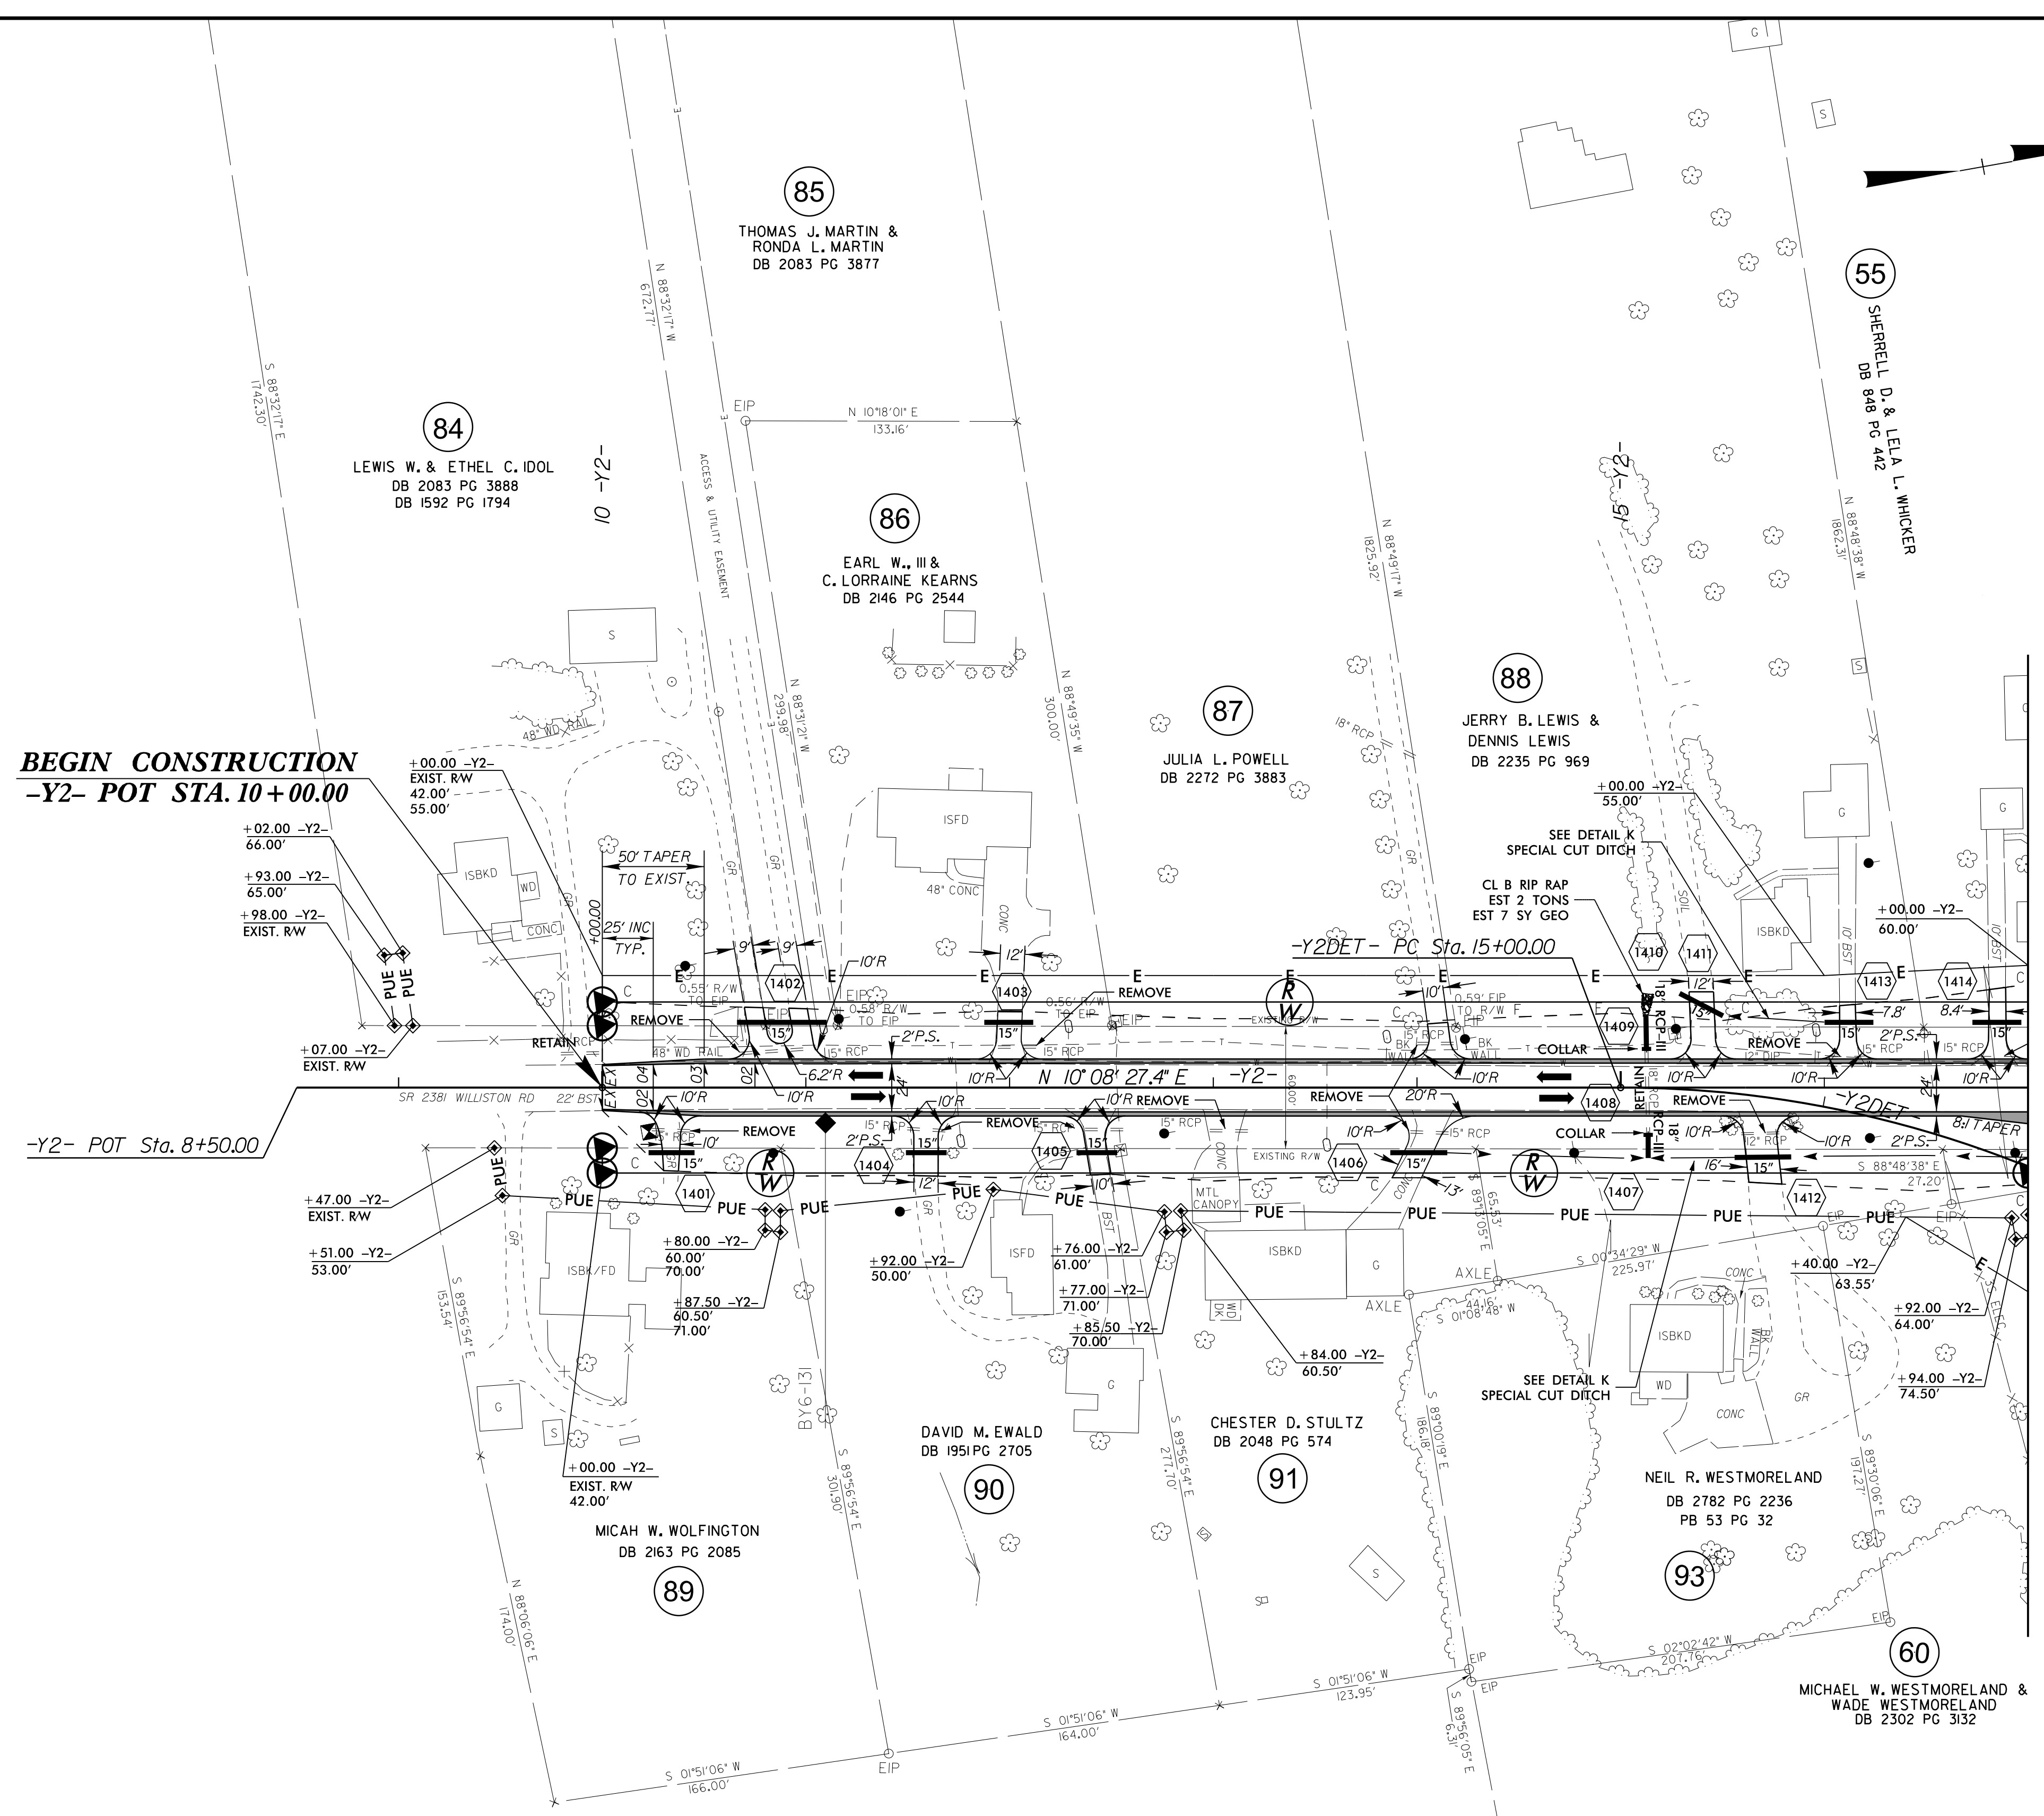

**-Y2DET-**  
 PI Sta 16+27.78  
 $\Delta = 26' 57' 47.4''$  (RT)  
 $D = 10' 44' 58.8''$   
 $L = 250.83'$   
 $T = 127.78'$   
 $R = 533.00'$   
 $SE = RC$

PAVED SHOULDER

**NOTE:**  
 FOR -Y2- PROFILE, SEE SHEET 29  
 FOR -Y2DET- PLAN, SEE SHEET 2B-7  
 FOR -Y2DET- PROFILE, SEE SHEET 31  
 FOR DRAINAGE DETAILS, SEE SHEETS 2D-1 TO 2D-4

07-JUL-2017 15:35  
 R:\Projects\2017\U-2579C\_psh\_14.dgn  
 \$\$\$\$\$\$DISPERM\$\$\$\$\$\$